


F.A. RTE.	SECTION	COUNTY	TOTAL SHEETS	SHEET NO.
		VARIOUS	25	10

D-5 CONTRACT MAINT 2005-11  
CONTRACT NO. 70450

**TYPICAL CROSS SECTION 1C**  
LOCATION #1  
IL RTE. 1 (RIDGEFARM TO PARIS)  
STATION 281+98.00 TO STATION 301+92.00

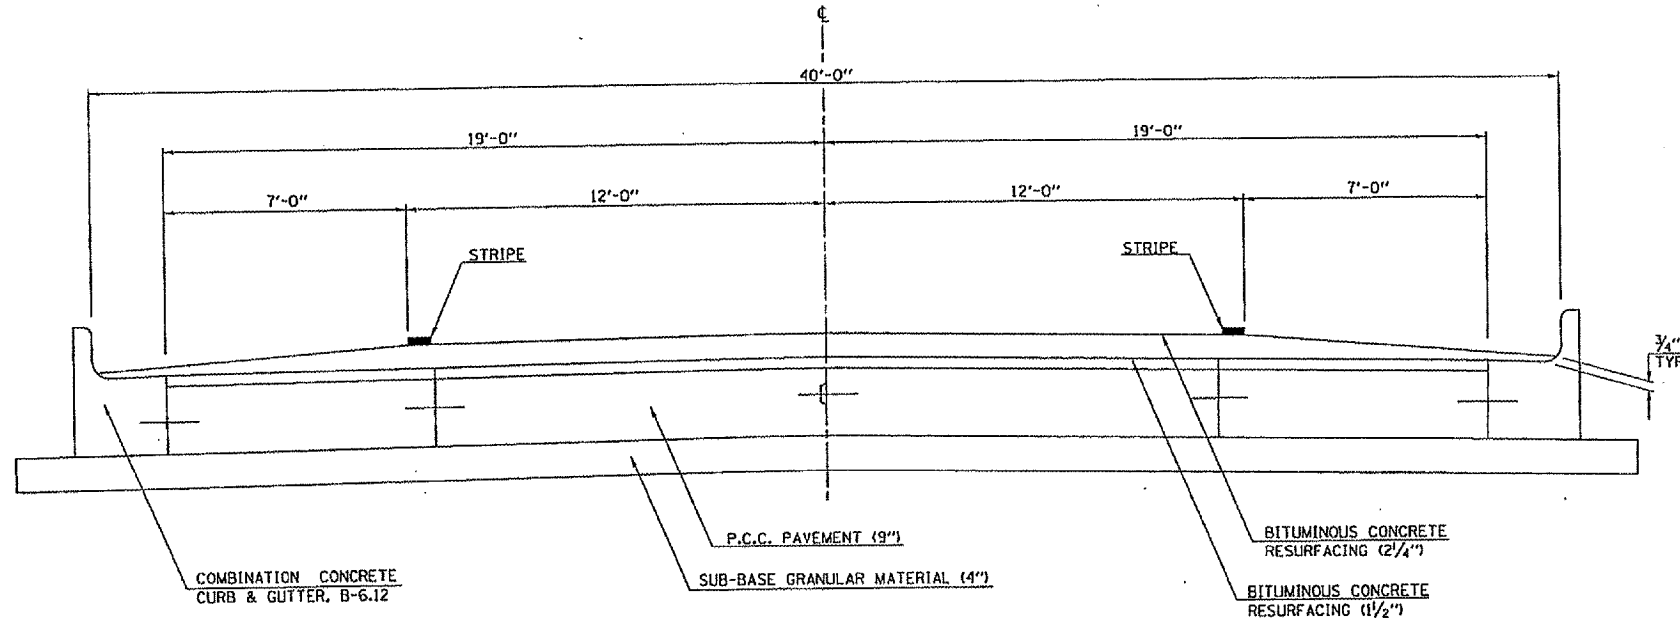

**TYPICAL CROSS SECTION 1D**  
LOCATION #1  
IL RTE. 1 (RIDGEFARM TO PARIS)  
STATION 948+07.00 TO STATION 1477+58.00

