


F.A.I. R.T.E.	SECTION	COUNTY	TOTAL SHEETS	SHEET NO.
72	•	MACON	135	101

• (58-62,58-62-1,58-63)RS
 CONTRACT NO. 90879
SHEET 6 of 16

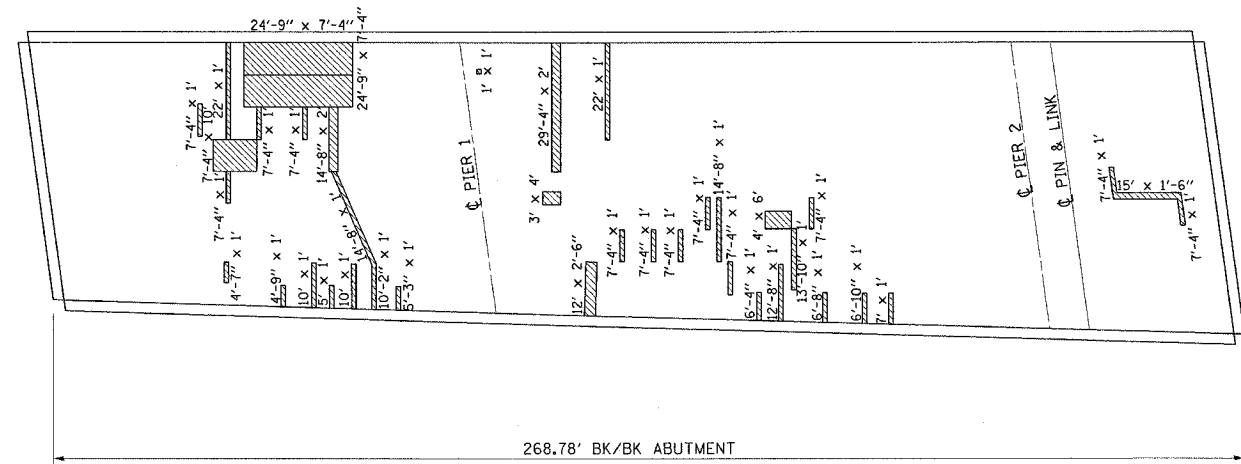


PLAN DECK REPAIR

NOTES:

AREAS OF DECK REPAIRS SHOWN ARE ESTIMATED.
 THE ENGINEER SHALL SHOW ACTUAL LOCATIONS OF
 DECK REPAIRS ON AS-BUILT PLANS.

DATE OF DECK SURVEY: 2/10/2003

FULL DEPTH PATCHES

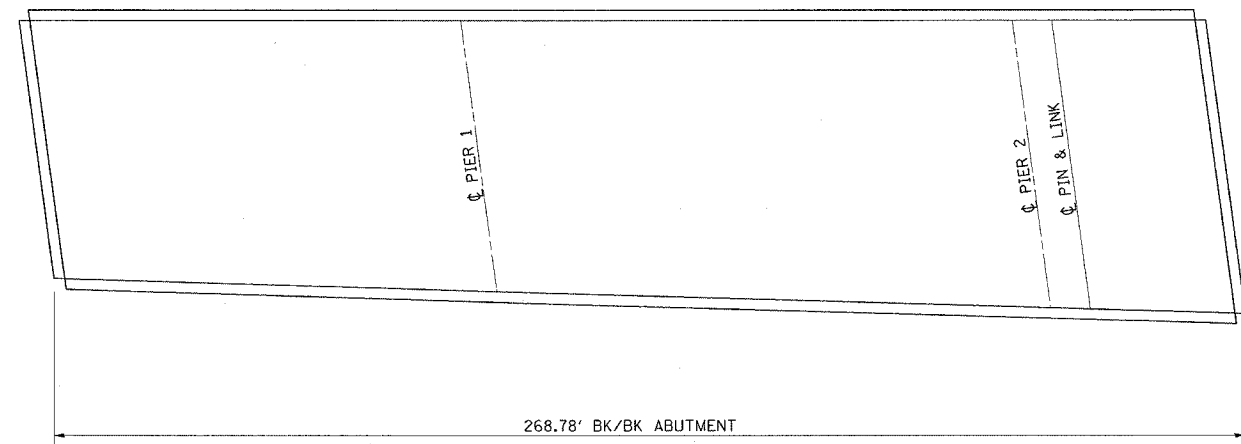

PLAN VIEW OF AS-BUILT PATCHES

DECK REPAIR
F.A.I. ROUTE 72 SEC. 58-63HVB
MACON COUNTY
S.N. 058-0074