


F.A. RTE.	SECTION	COUNTY	TOTAL SHEETS	SHEET NO.
D2-00088-00-BR		MORGAN	76	50
STA. 163+00.00		TO STA. 165+00.00		
FED. ROAD DIST. NO.		ILLINOIS FED. AID PROJECT		
COUNTY HIGHWAY 19		CHAS. GILL		
CONTRACT NO.		93388		

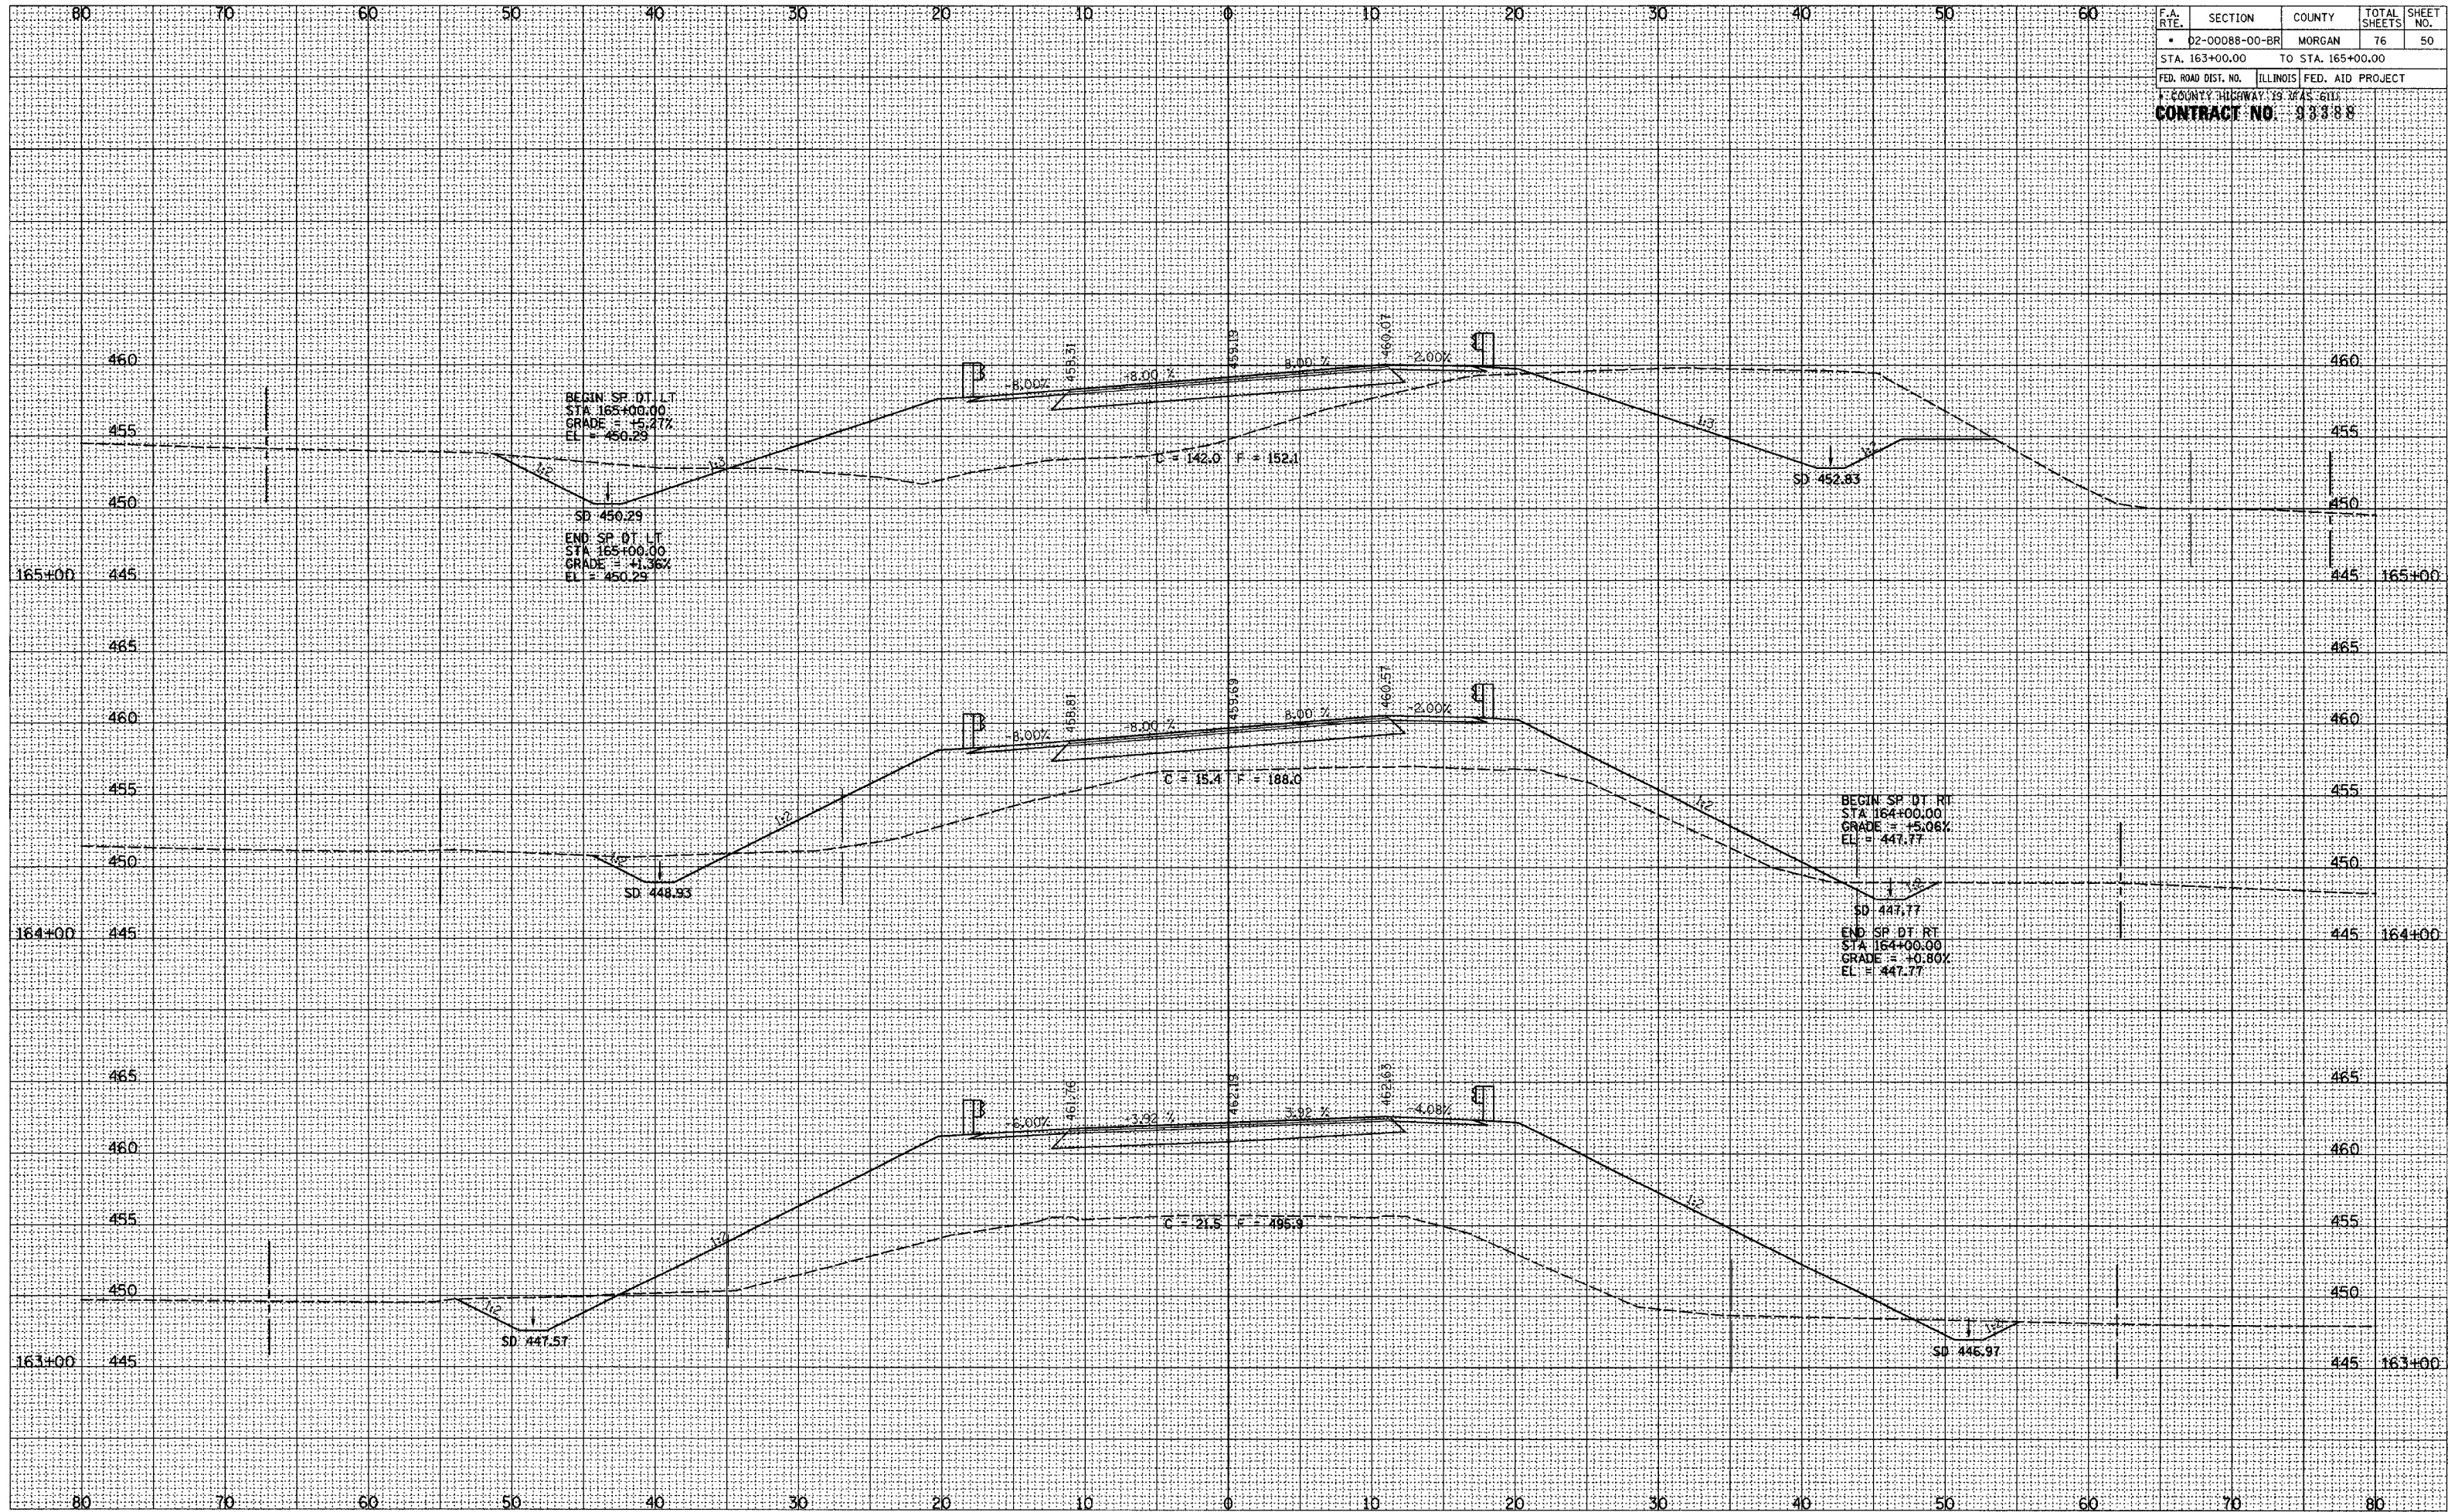

ROADWAY CROSS SECTIONS LITERBERRY-PRENTICE ROAD (CH 19)

SURVEYED
 SURVEY
 NOTE BOOK
 TEMPLATE
 AREAS CHECKED
 NO.

SURVEYED
 SURVEY
 NOTE BOOK
 TEMPLATE
 AREAS CHECKED
 NO.