


F.A. RTE.	SECTION	COUNTY	TOTAL SHEETS	SHEET NO.
• 02-00088-00-BR		MORGAN	76	53
STA. 168+00.00		TO STA.		
FED. ROAD DIST. NO.		ILLINOIS FED. AID PROJECT		
COUNTY HIGHWAY NO.		CONTRACT NO. 93388		

SURVEYED	
SURVEY	
NOTE BOOK	
AREAS CHECKED	

SURVEYED	
SURVEY	
NOTE BOOK	
AREAS CHECKED	

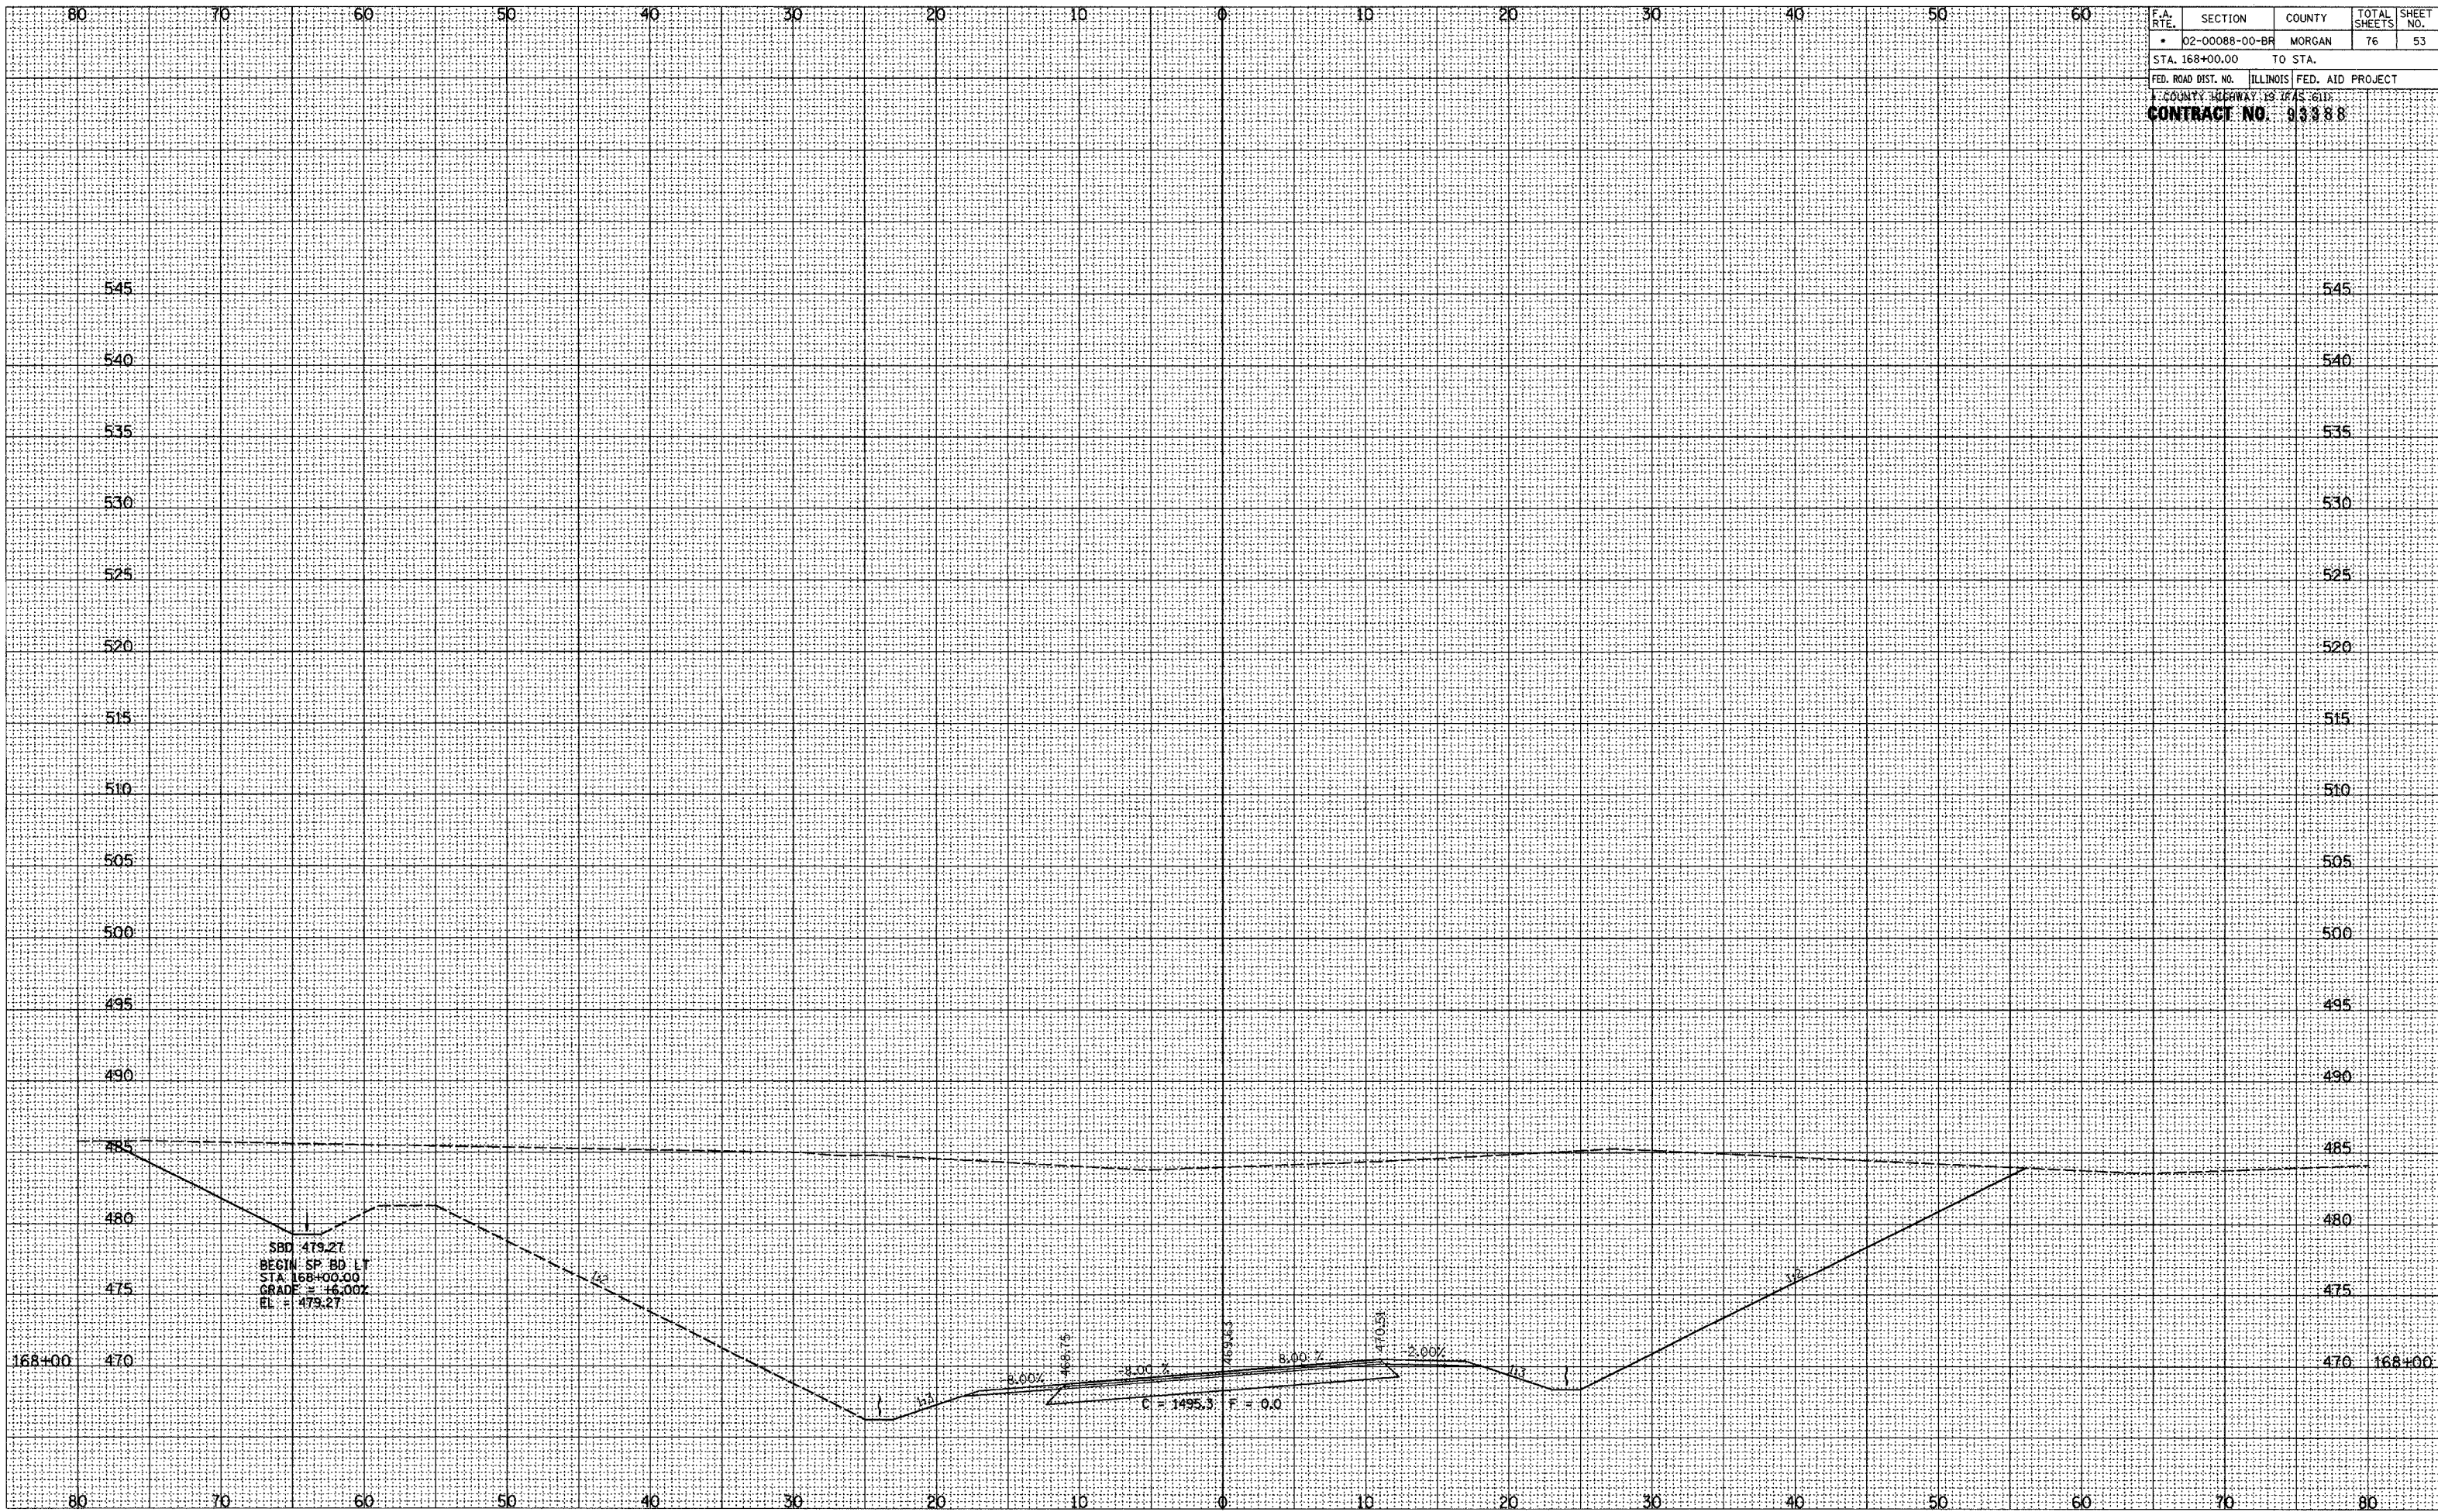

ROADWAY CROSS SECTIONS LITERBERRY-PRENTICE ROAD (CH 19)