


F.A. RTE.	SECTION	COUNTY	TOTAL SHEETS	SHEET NO.
•	02-00088-00-BR	MORGAN	76	57
STA. 172+00.00		TO STA.		
FED. ROAD DIST. NO.		ILLINOIS FED. AID PROJECT		
F. COUNTY HIGHWAY 19		FAS. 6113		
CONTRACT NO. 93388				

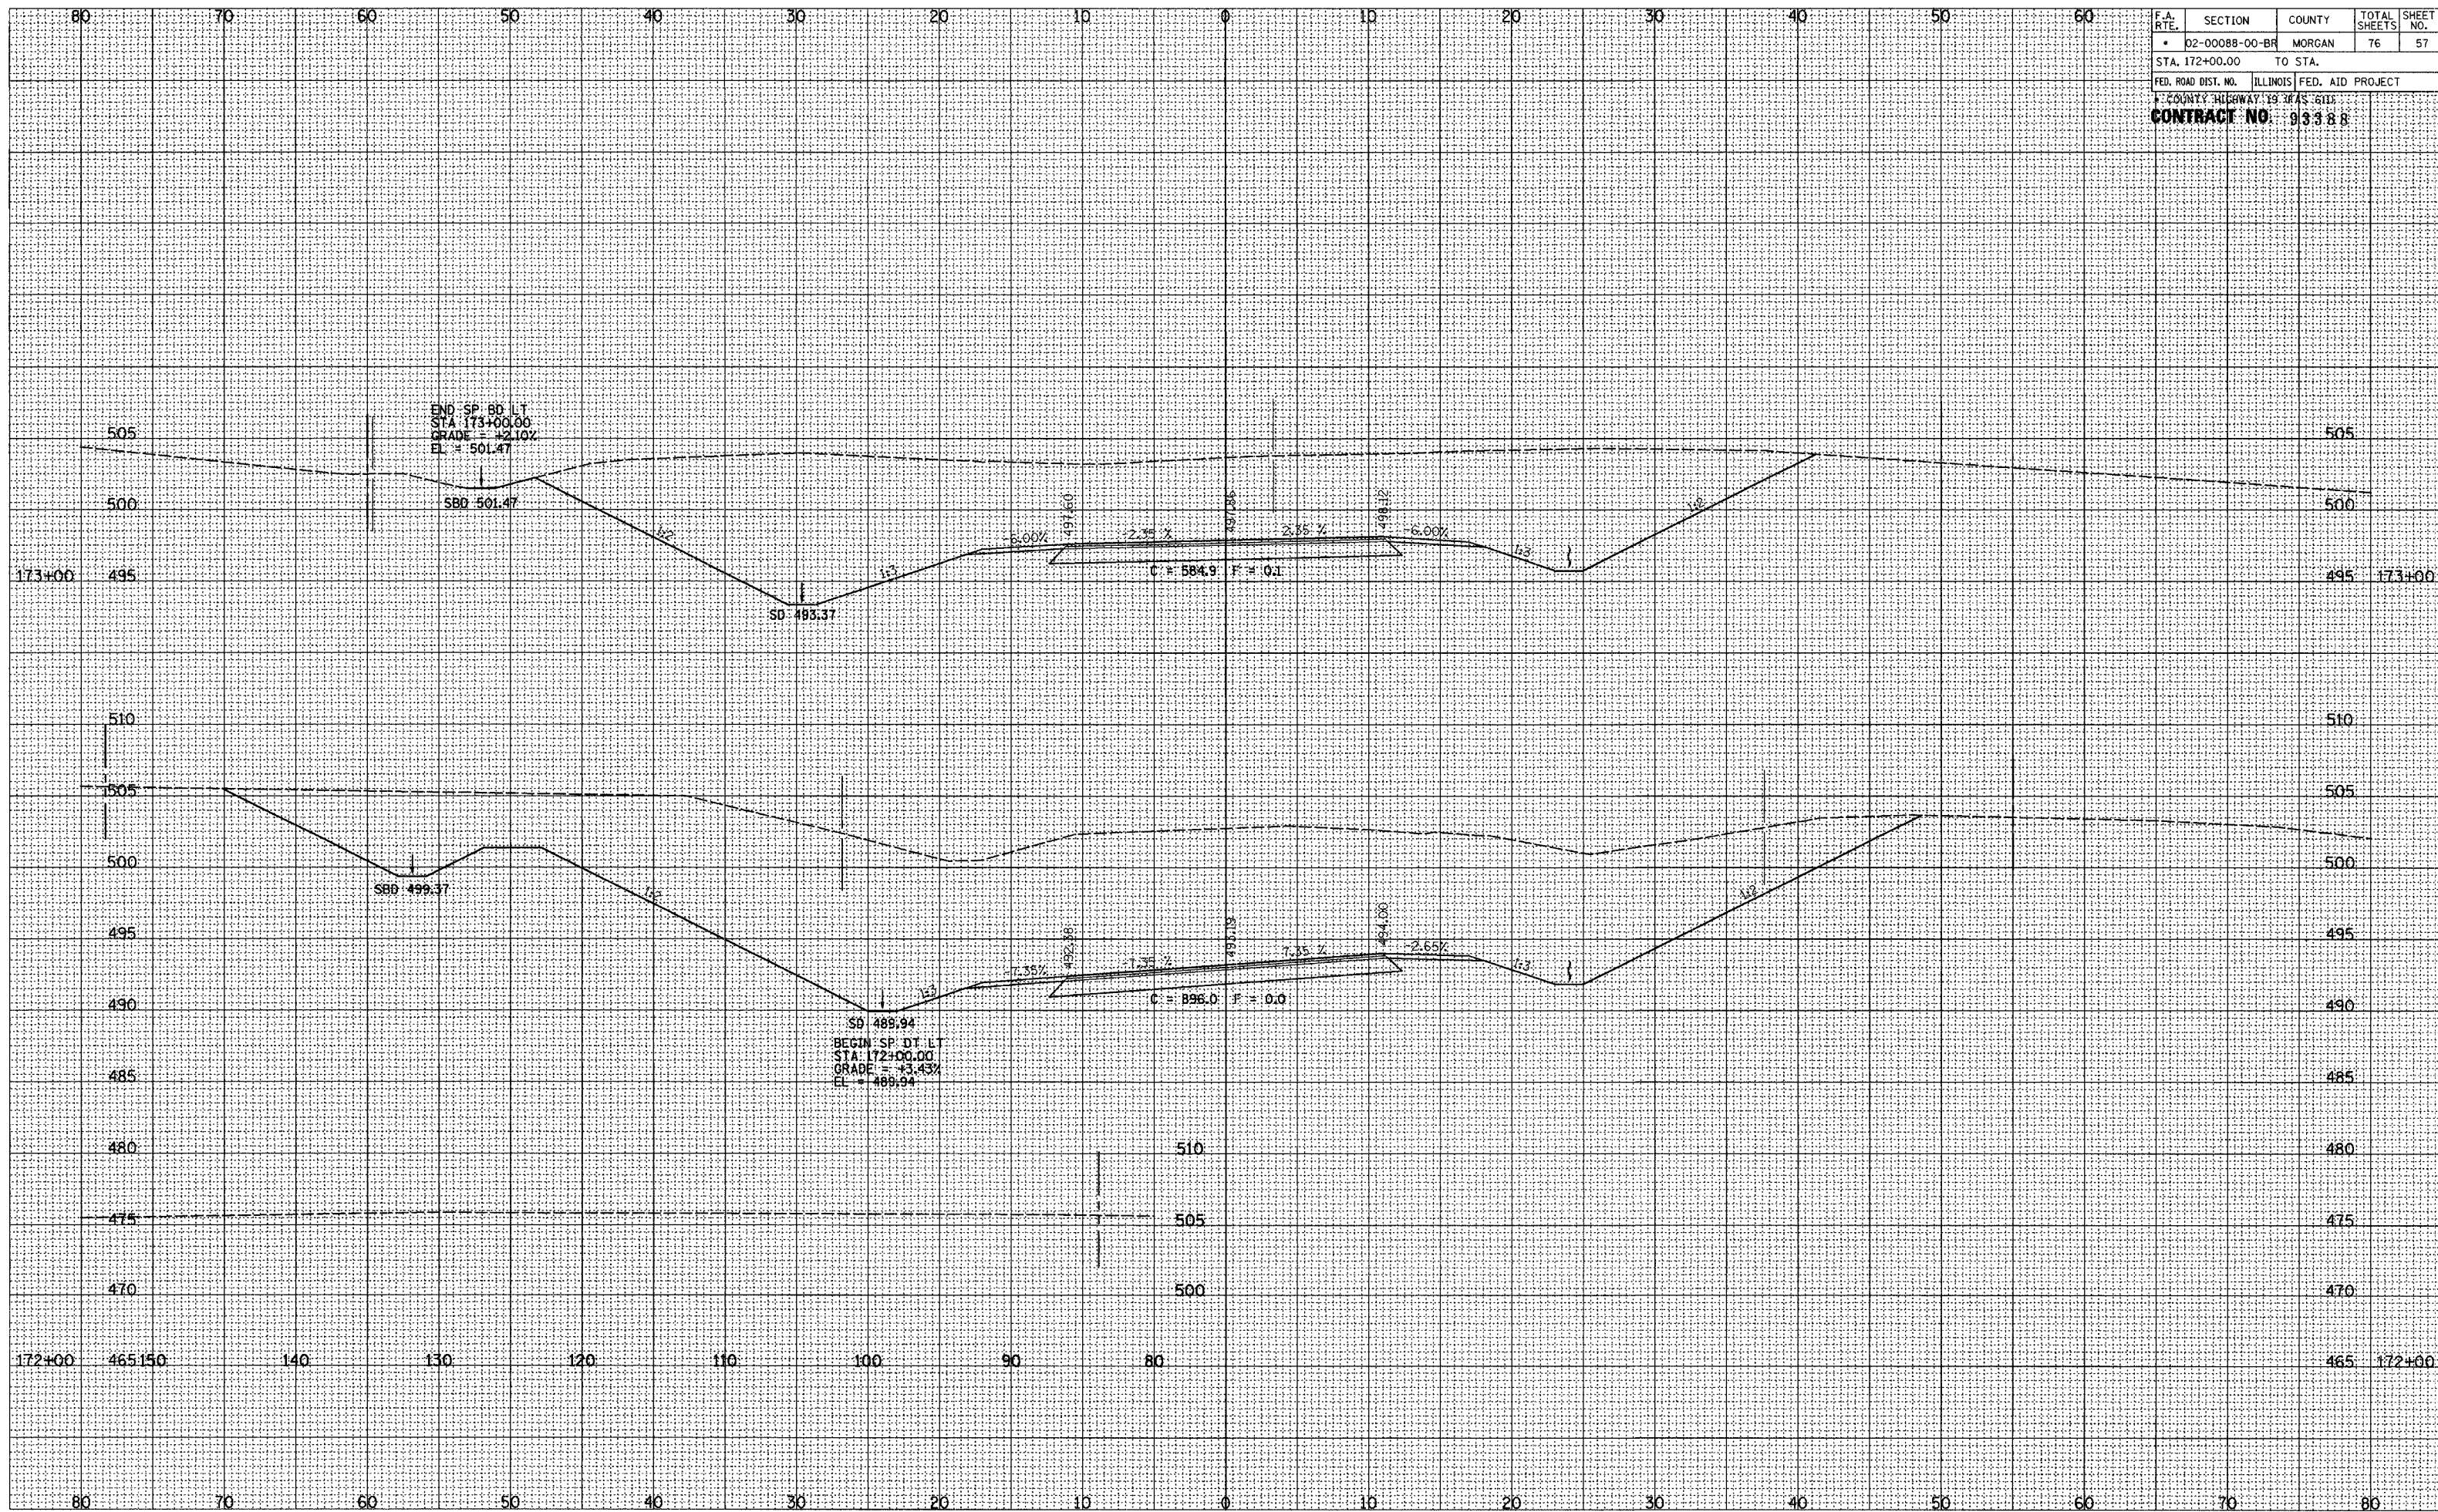

ROADWAY CROSS SECTIONS LITERBERRY-PRENTICE ROAD (CH 19)