


F.A. RTE.	SECTION	COUNTY	TOTAL SHEETS	SHEET NO.
• 02-00088-00-BR		MORGAN	76	63
STA. 186+25.00 TO STA. 186+75.00				
ILLINOIS FED. AID PROJECT				
CONTRACT NO. 93388				

SURVEYED	NOTE BOOK	NO.

SURVEYED	NOTE BOOK	NO.

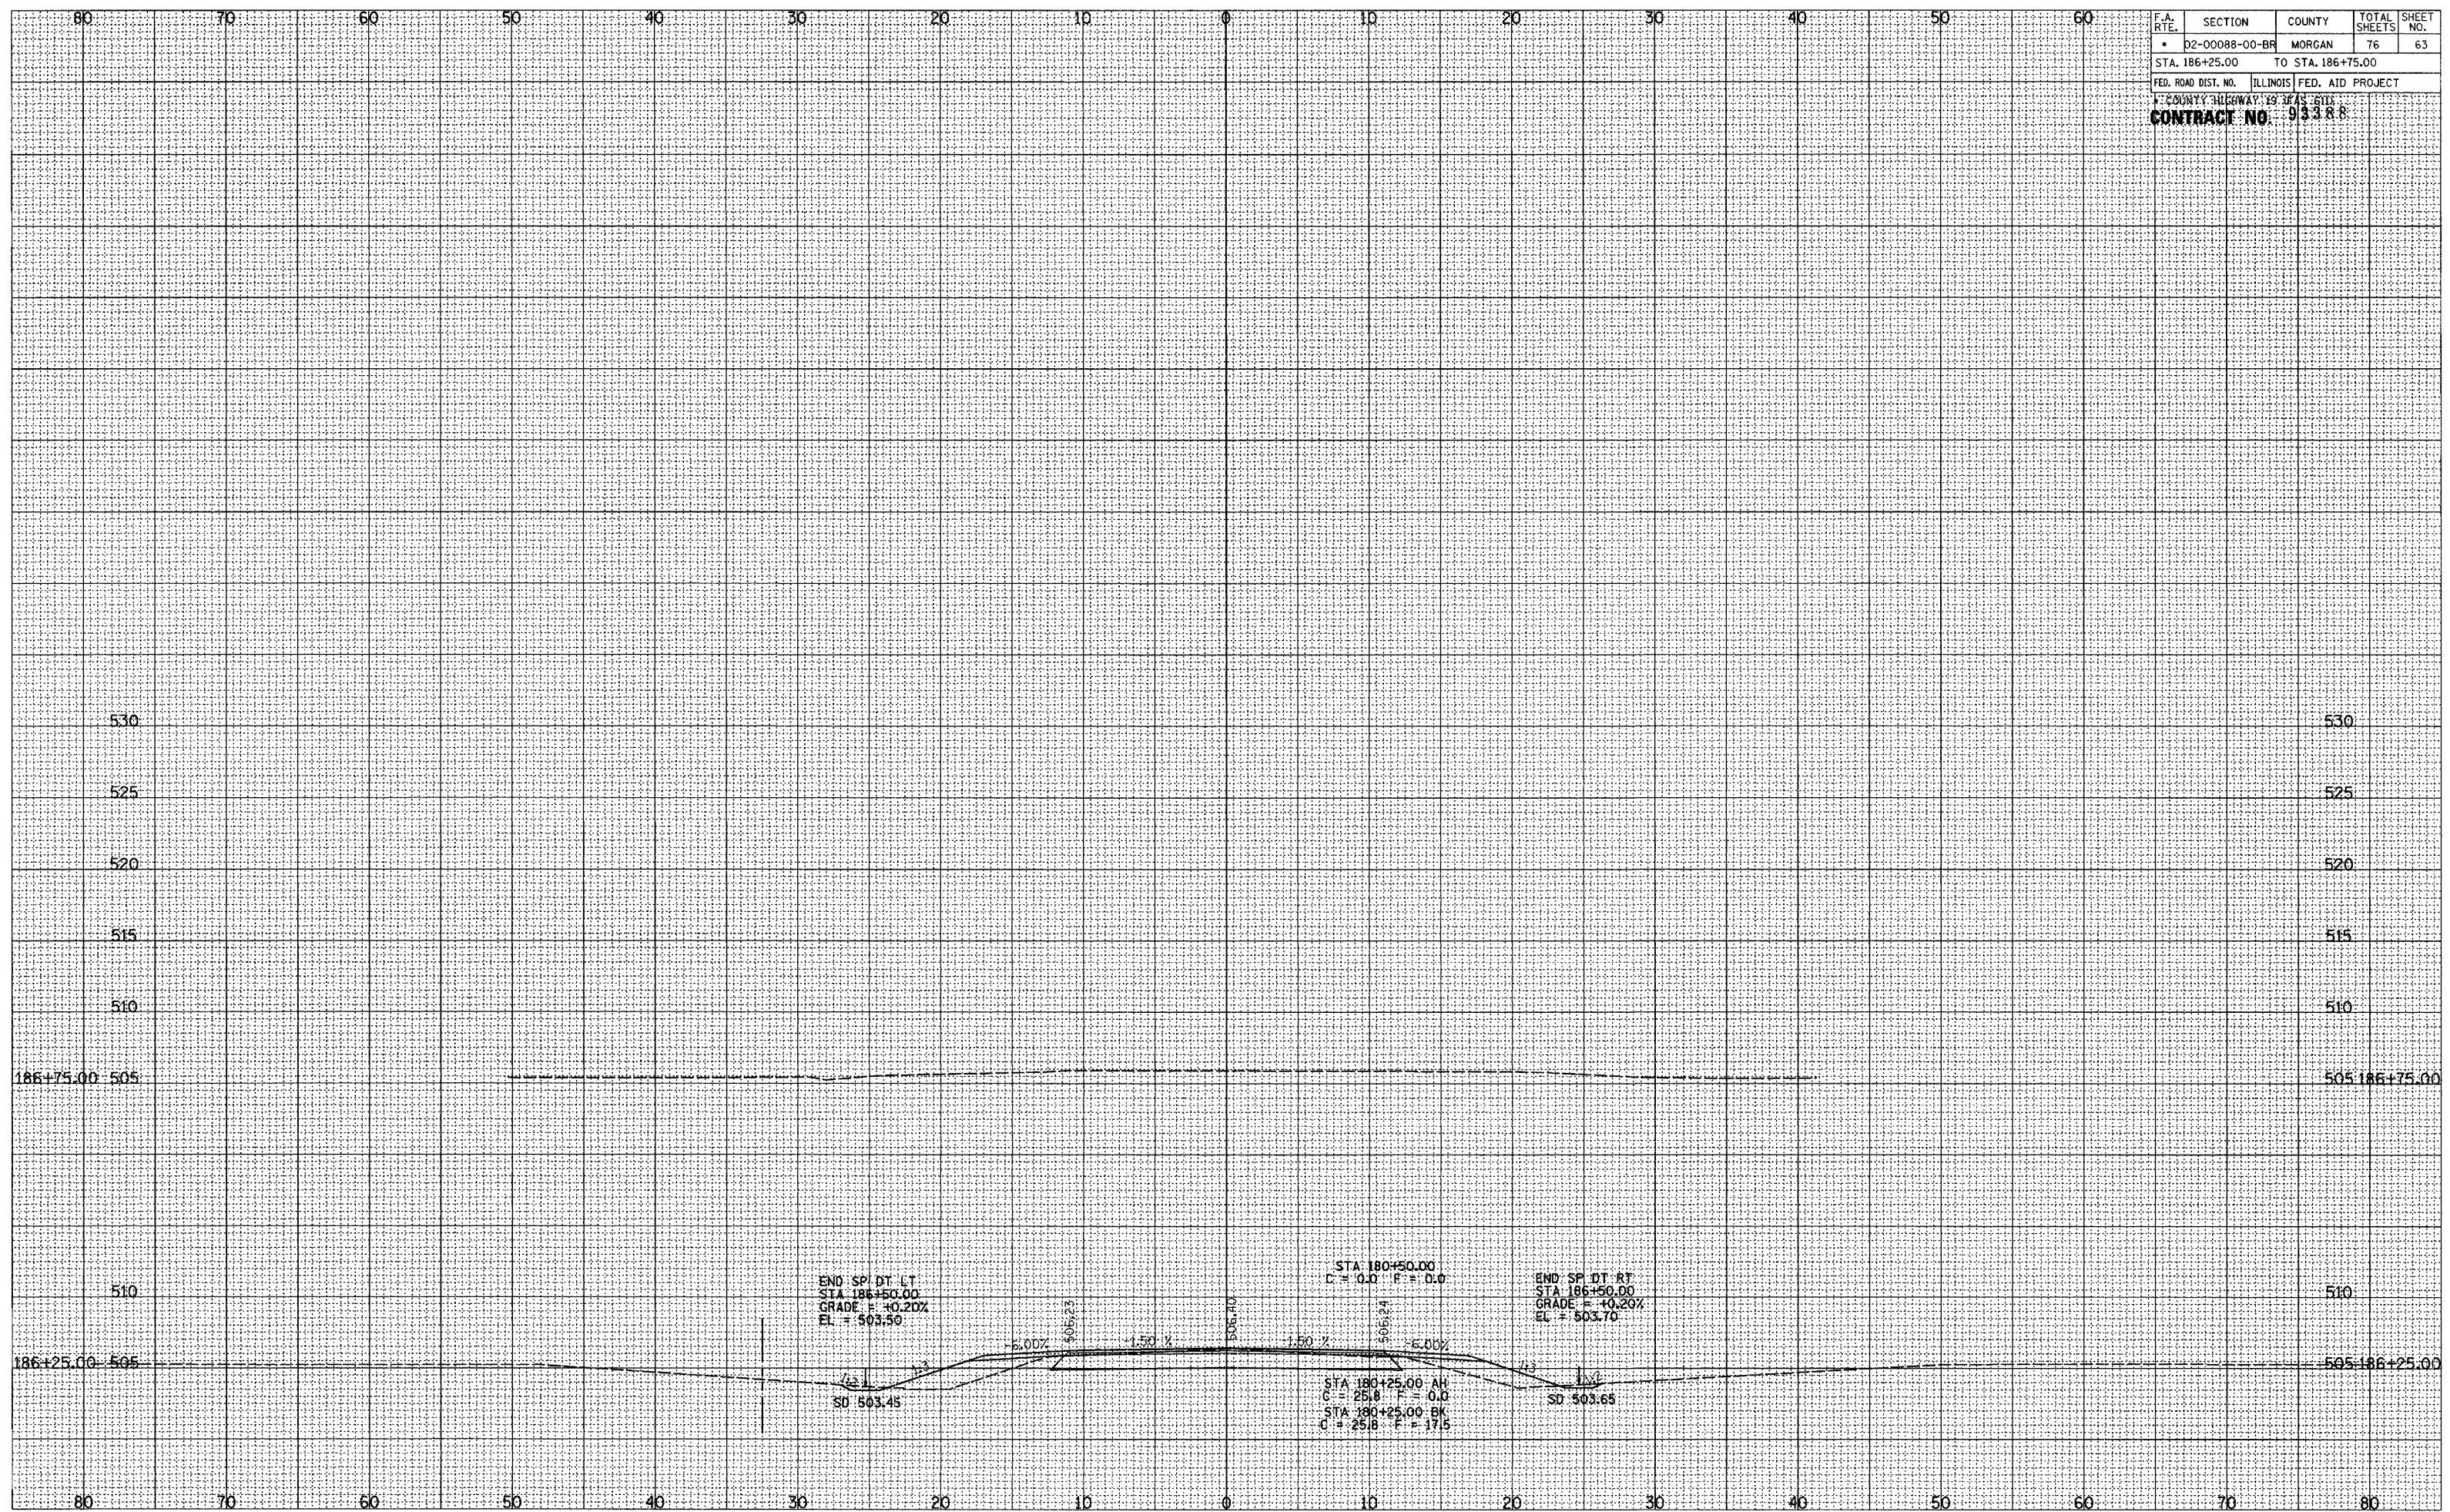

ROADWAY CROSS SECTIONS LITERBERRY-PRENTICE ROAD (CH 19)