


F.A. RTE.	SECTION	COUNTY	TOTAL SHEETS	SHEET NO.
02-00888-00-BF		MORGAN	76	64
STA. 37+00.00		TO STA. 39+00.00		
FED. ROAD DIST. NO.	ILLINOIS	FED. AID PROJECT		
COUNTY HIGHWAY 19		S.D.		
CONTRACT NO.		93388		

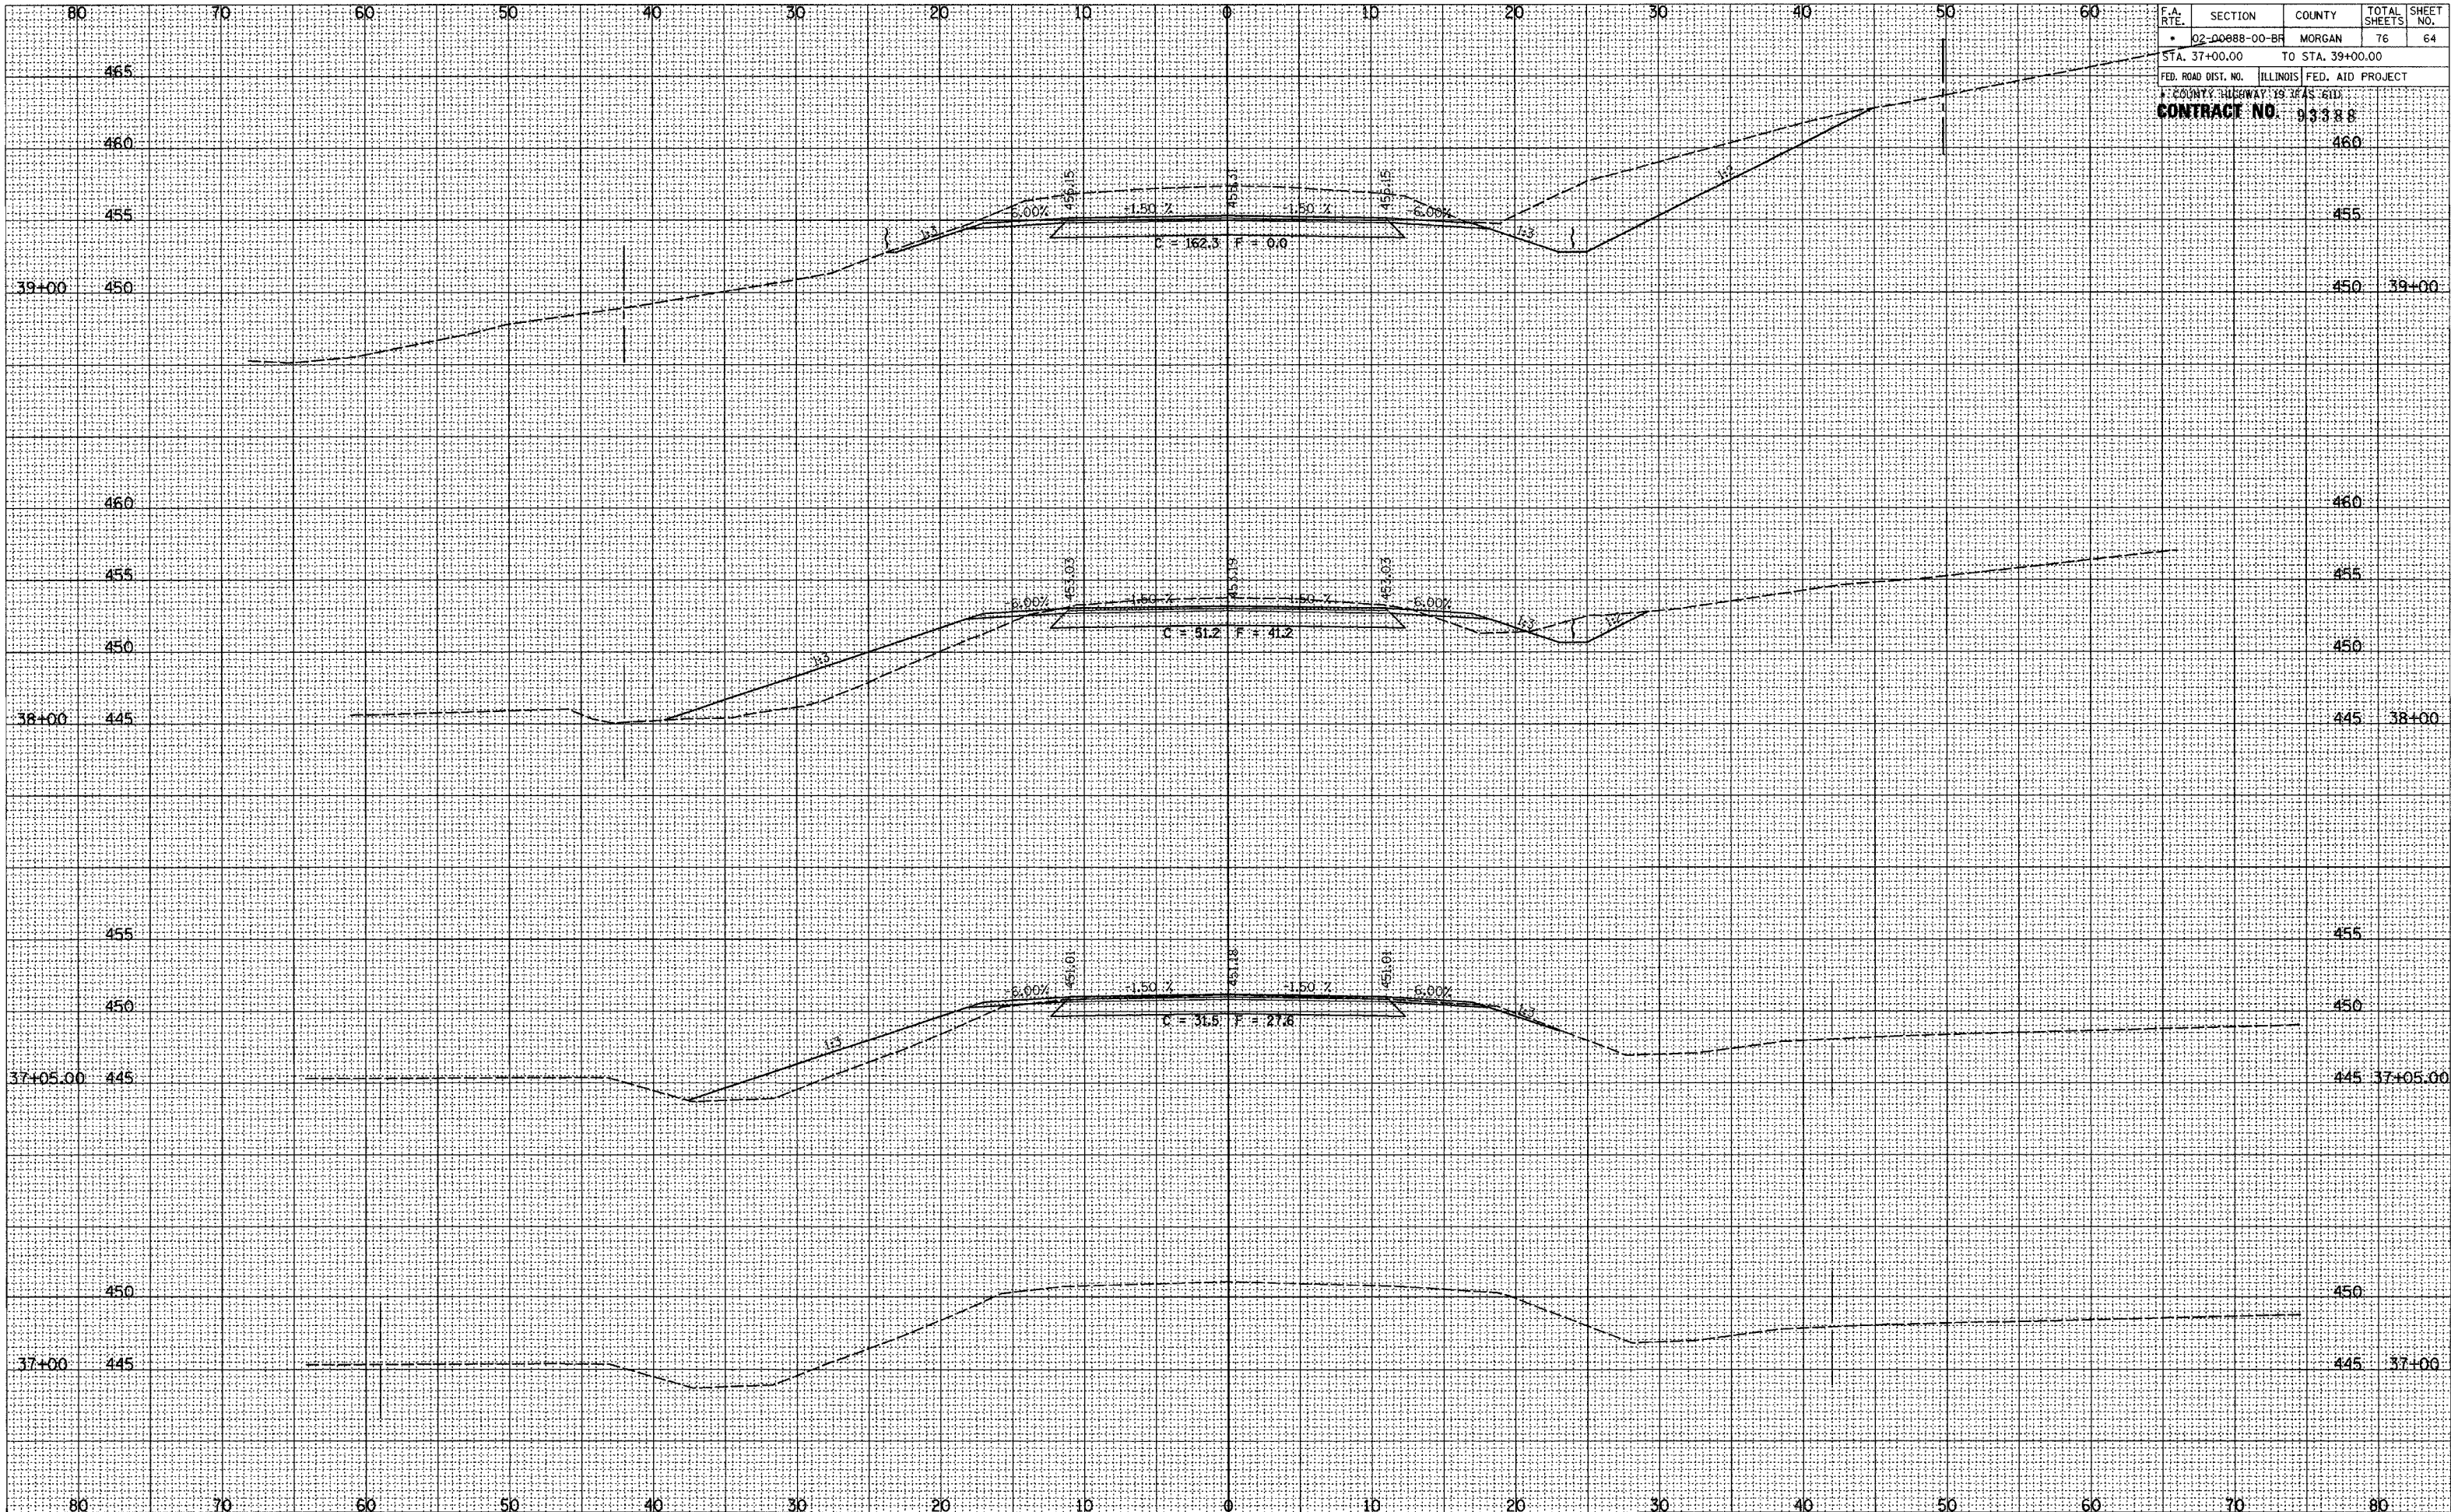

SURVEYED	
PLOTTED	
TEMPLATE	
AREAS CHECKED	
NO.	

SURVEYED	
PLOTTED	
TEMPLATE	
AREAS CHECKED	
NO.	

ROADWAY CROSS SECTIONS E STRAWN CROSSING ROAD (CH 2)