


F.A. RTE.	SECTION	COUNTY	TOTAL SHEETS	SHEET NO.
• 02-00088-00-BR		MORGAN	76	65
STA. 40+00.00		TO STA. 41+00.00		
FED. ROAD DIST. NO.		ILLINOIS FED. AID PROJECT		
COUNTY HIGHWAY 19 3/4 S. 6115				
CONTRACT NO. 93388				

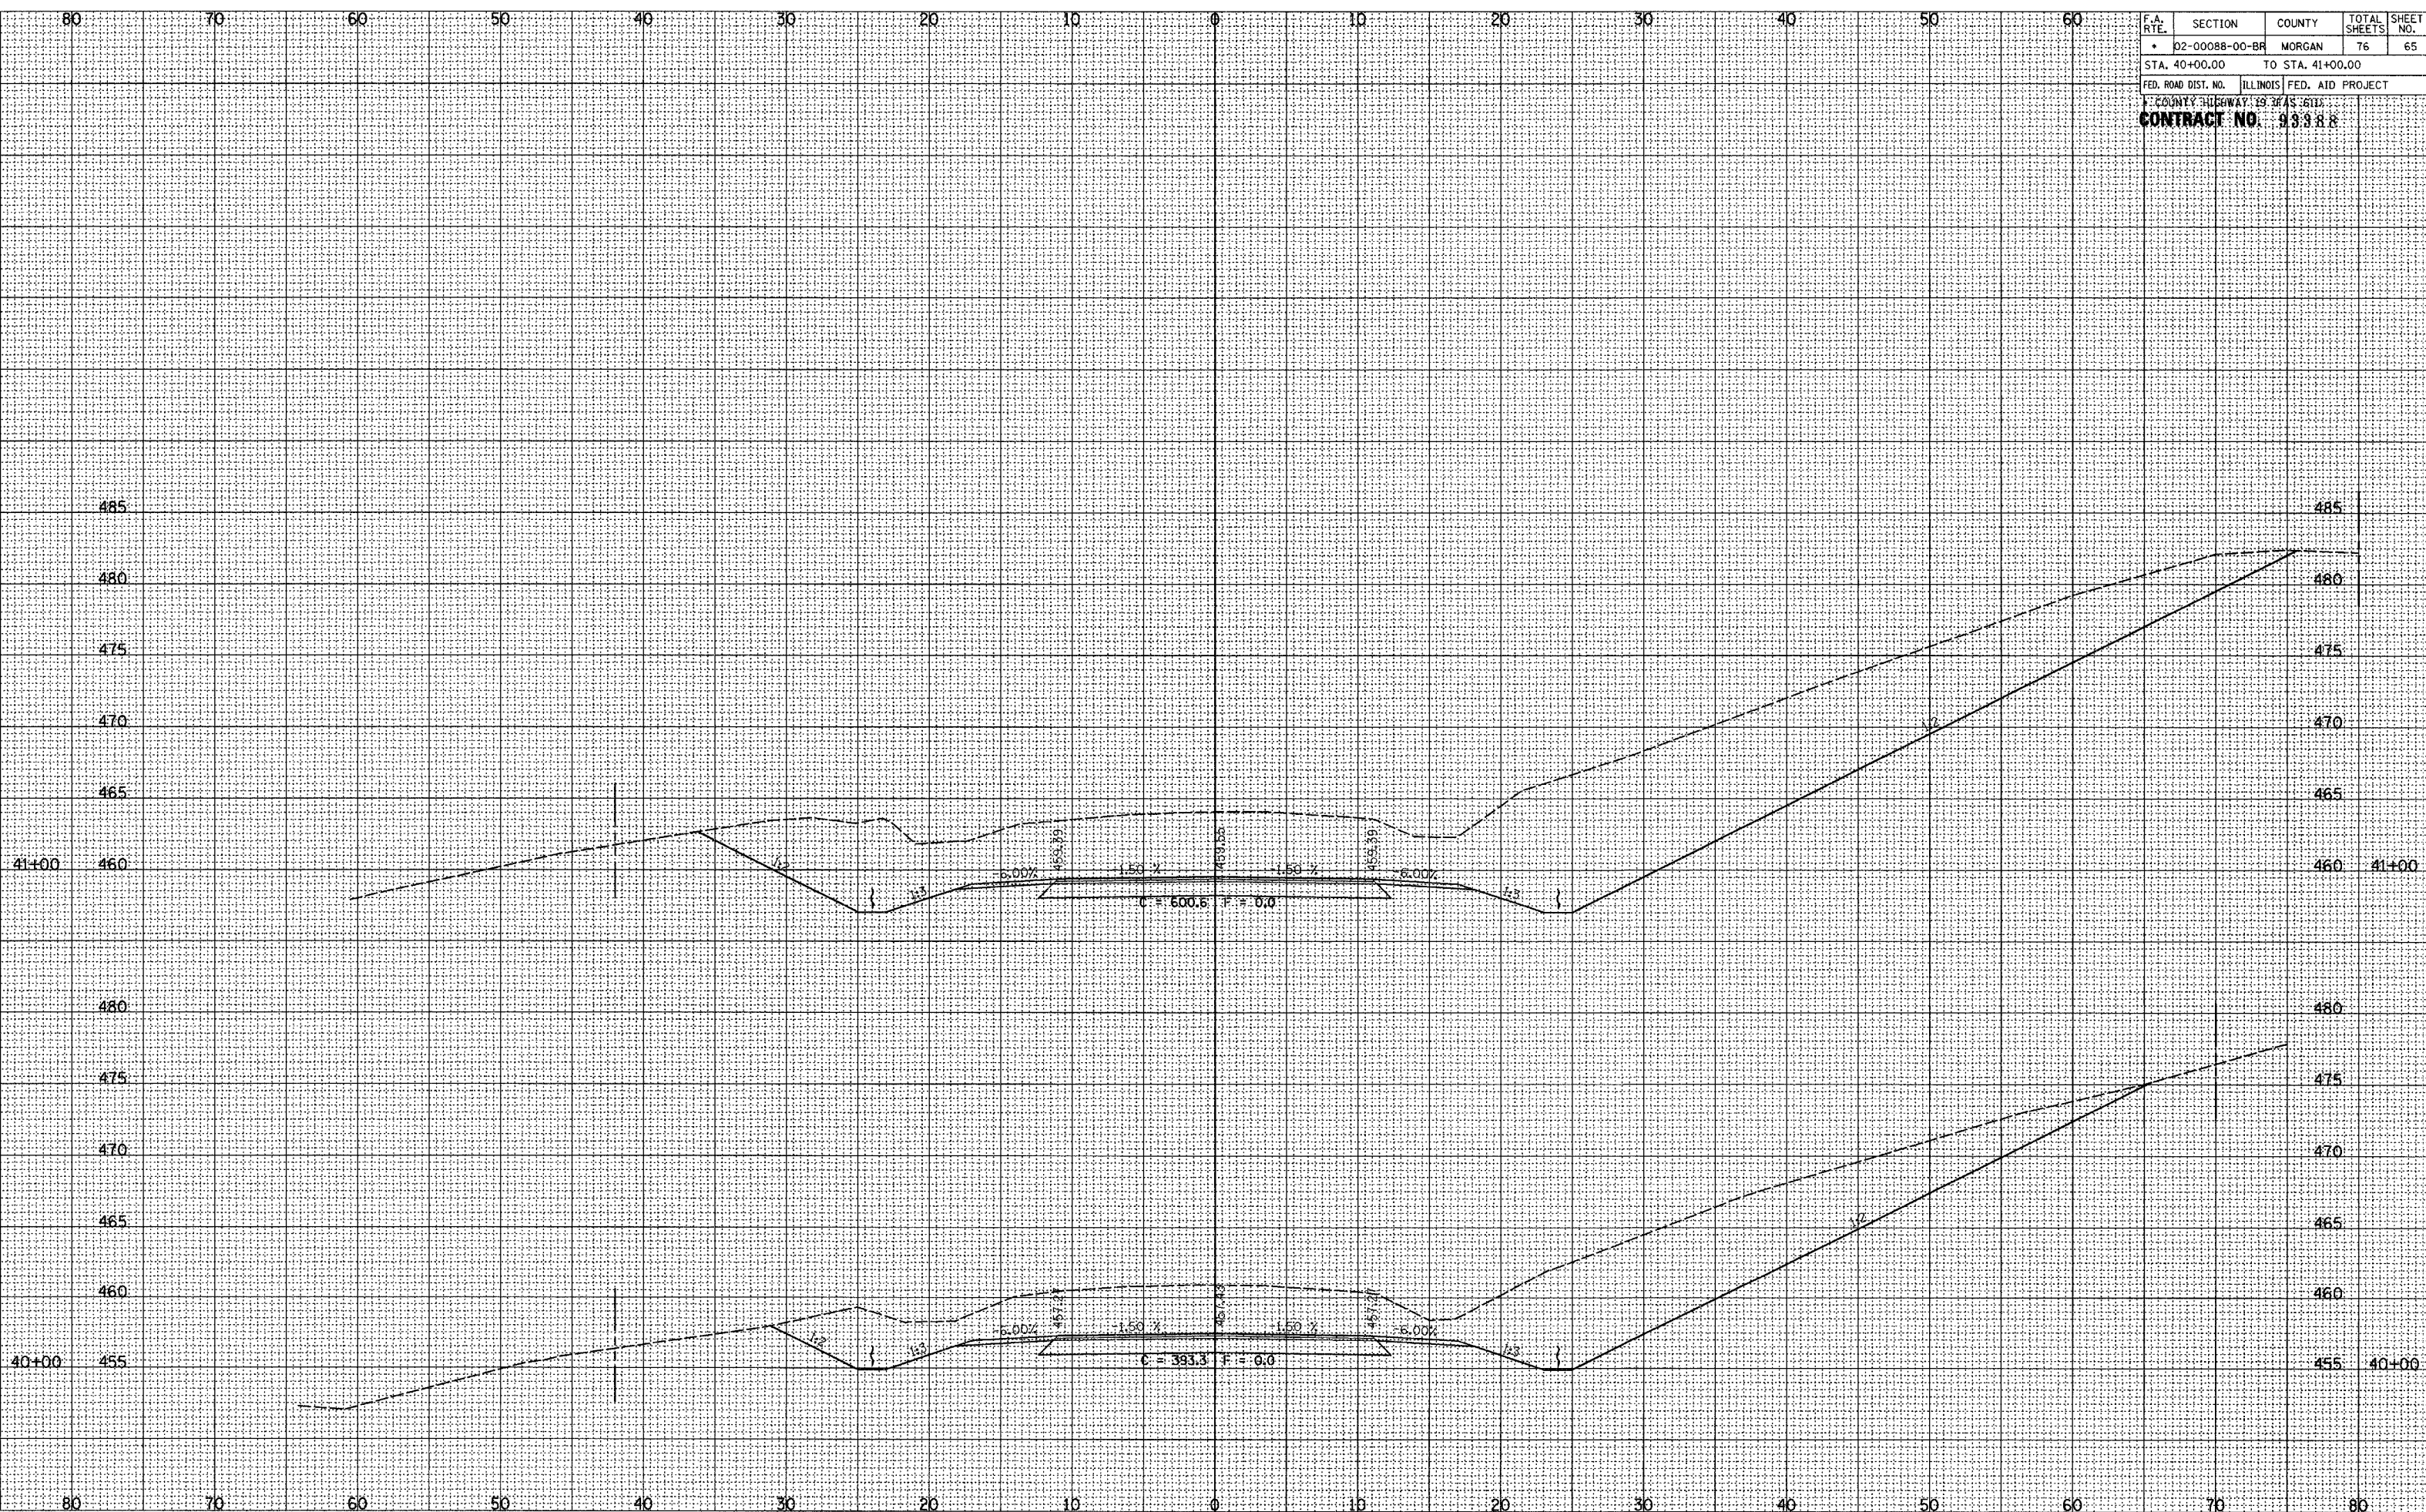

ROADWAY CROSS SECTIONS E STRAWN CROSSING ROAD (CH 2)

SURVEYED SURVEYED SURVEYED
 NOTE BOOK TEMPLATE AREAS CHECKED
 NO.

SURVEYED SURVEYED SURVEYED
 NOTE BOOK TEMPLATE AREAS CHECKED
 NO.