


F.A. RTE.	SECTION	COUNTY	TOTAL SHEETS	SHEET NO.
02-00088-00-BR		MORGAN	76	68
STA. 46+00.00		TO STA. 46+42.00		
FED. ROAD DIST. NO.	ILLINOIS	FED. AID PROJECT		
COUNTY HIGHWAY 19		CONTRACT NO. 93388		

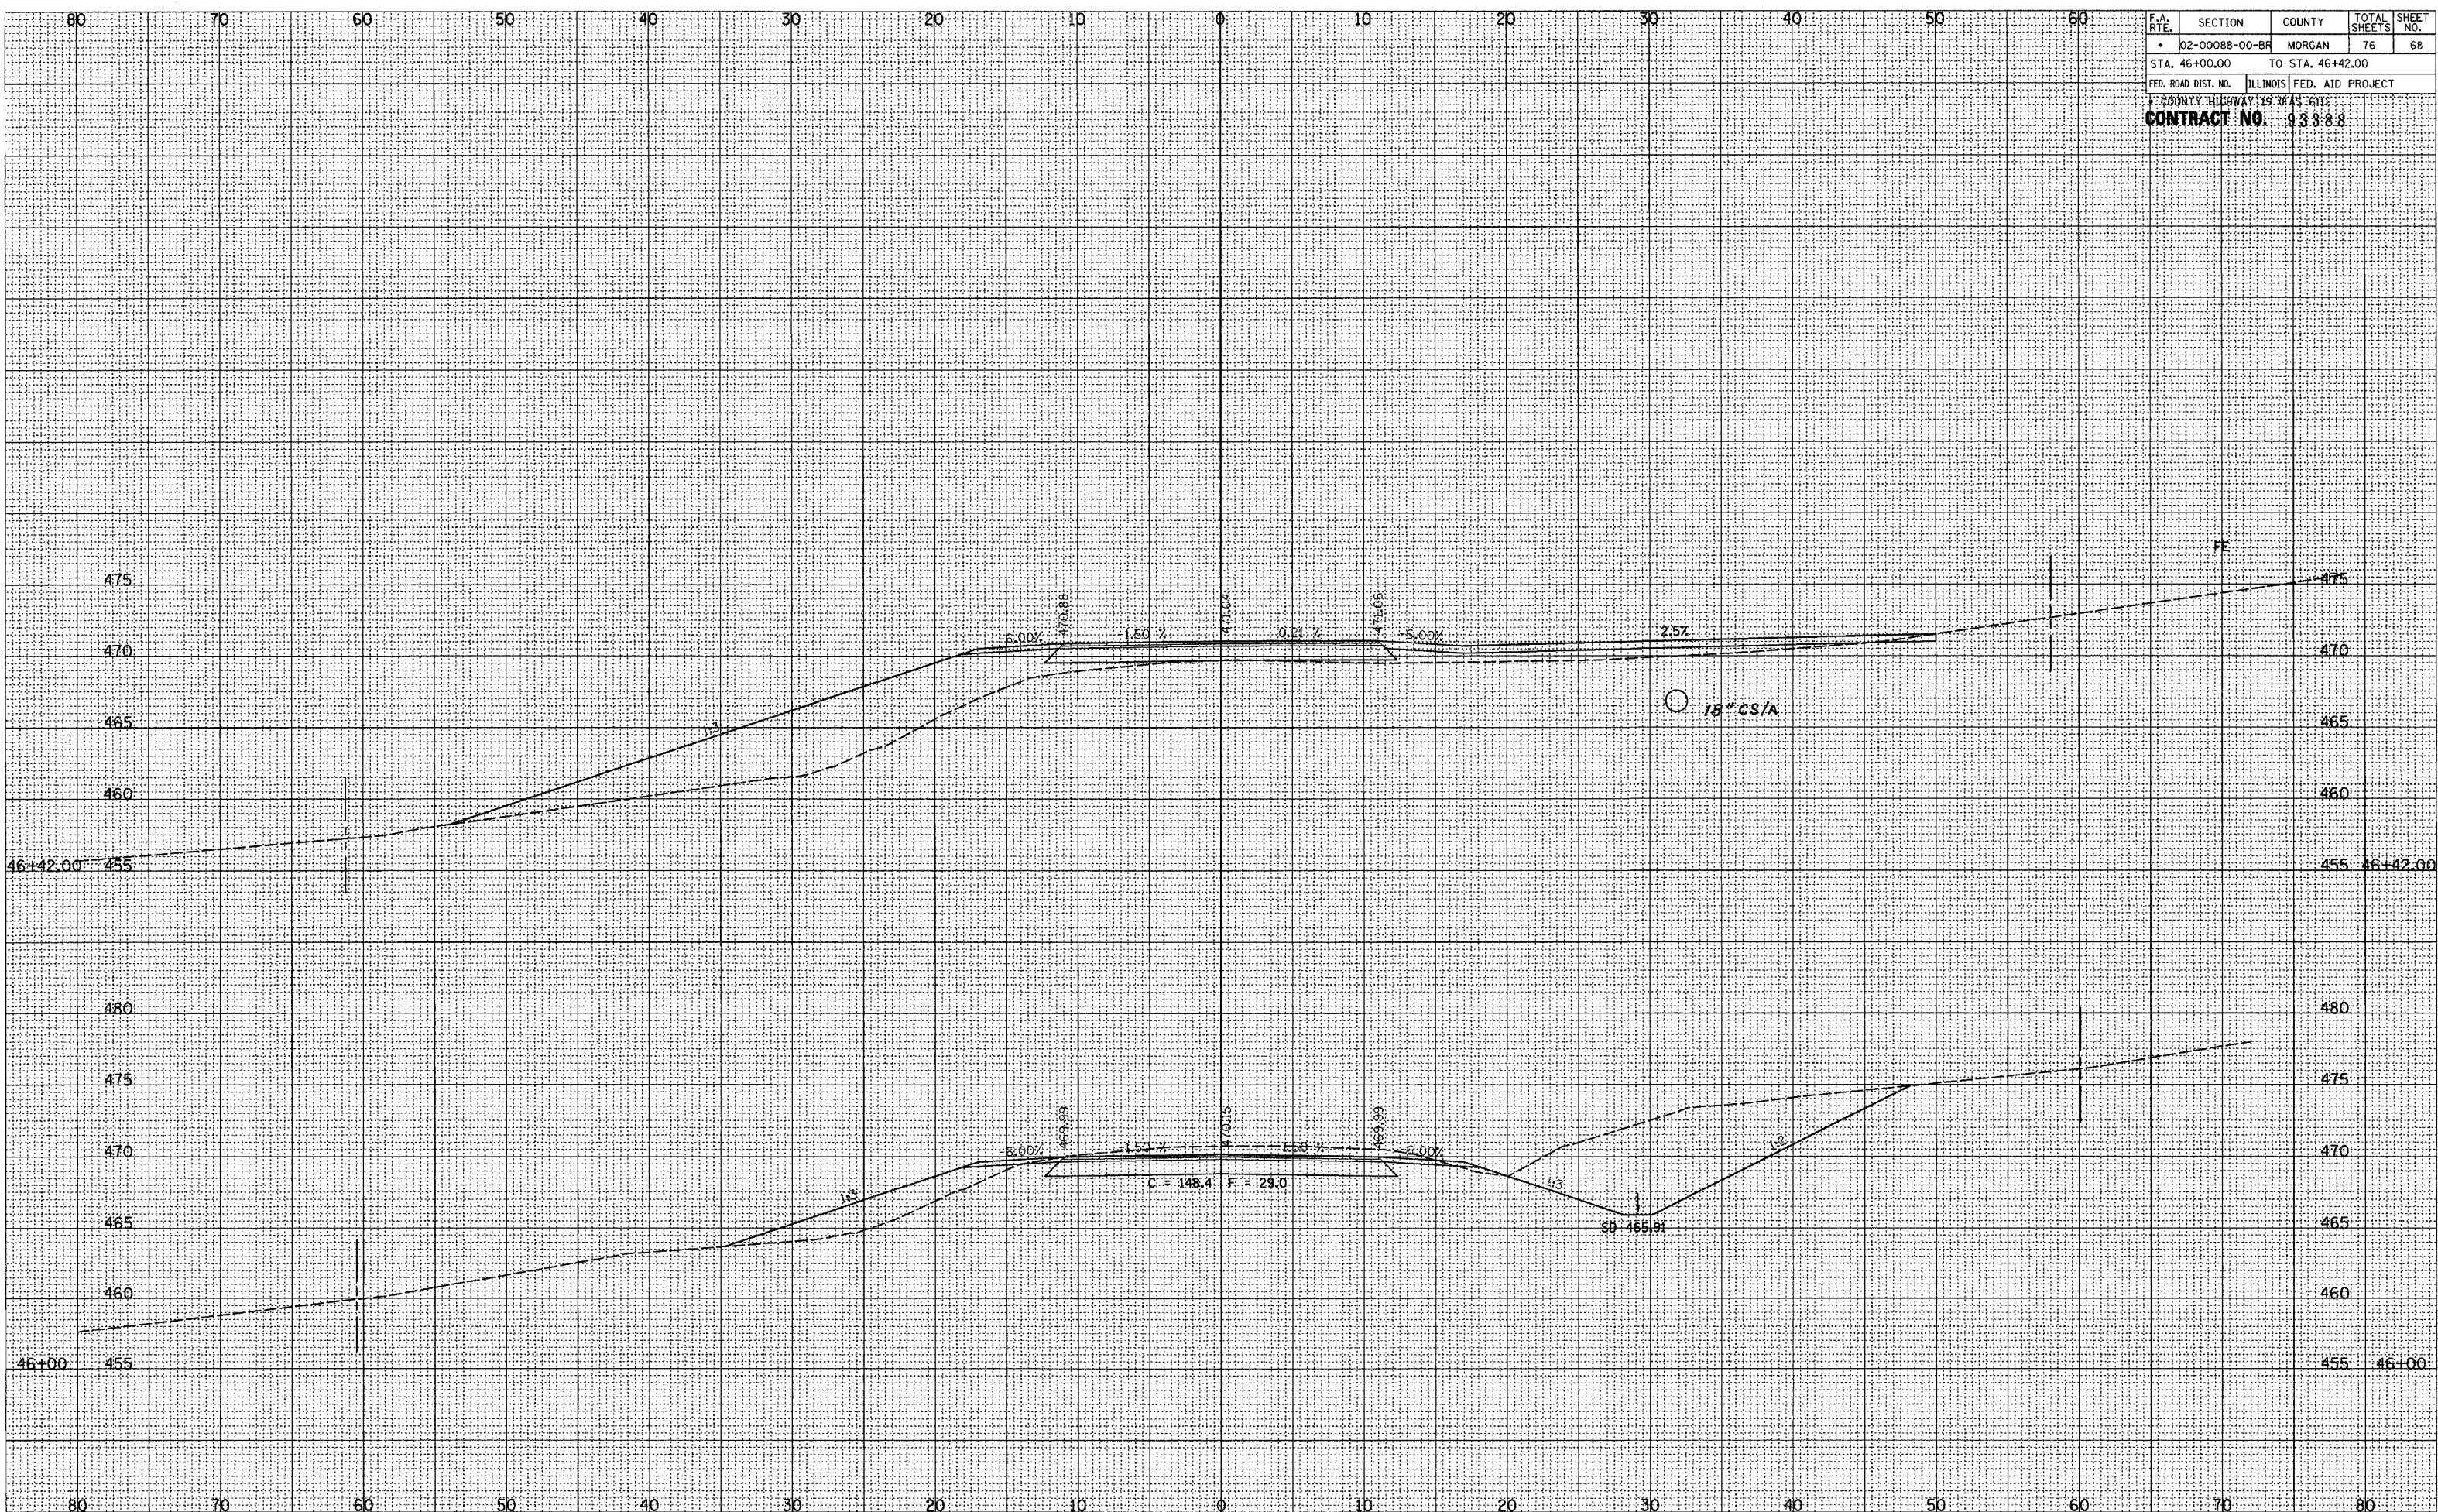

SURVEYED	PLOTTED	REPLATE	AREAS CHECKED
NO.			

SURVEYED	PLOTTED	REPLATE	AREAS CHECKED
NO.			

ROADWAY CROSS SECTIONS E STRAWN CROSSING ROAD (CH 2)