


F.A. RTE.	SECTION	COUNTY	TOTAL SHEETS	SHEET NO.
02-00088-00-BR	MORGAN		76	69
STA. 47+00.00		TO STA. 48+00.00		
FED. ROAD DIST. NO.	ILLINOIS	FED. AID PROJECT		
COUNTY HIGHWAY 19 1/2 AS BLD				
CONTRACT NO. 93388				

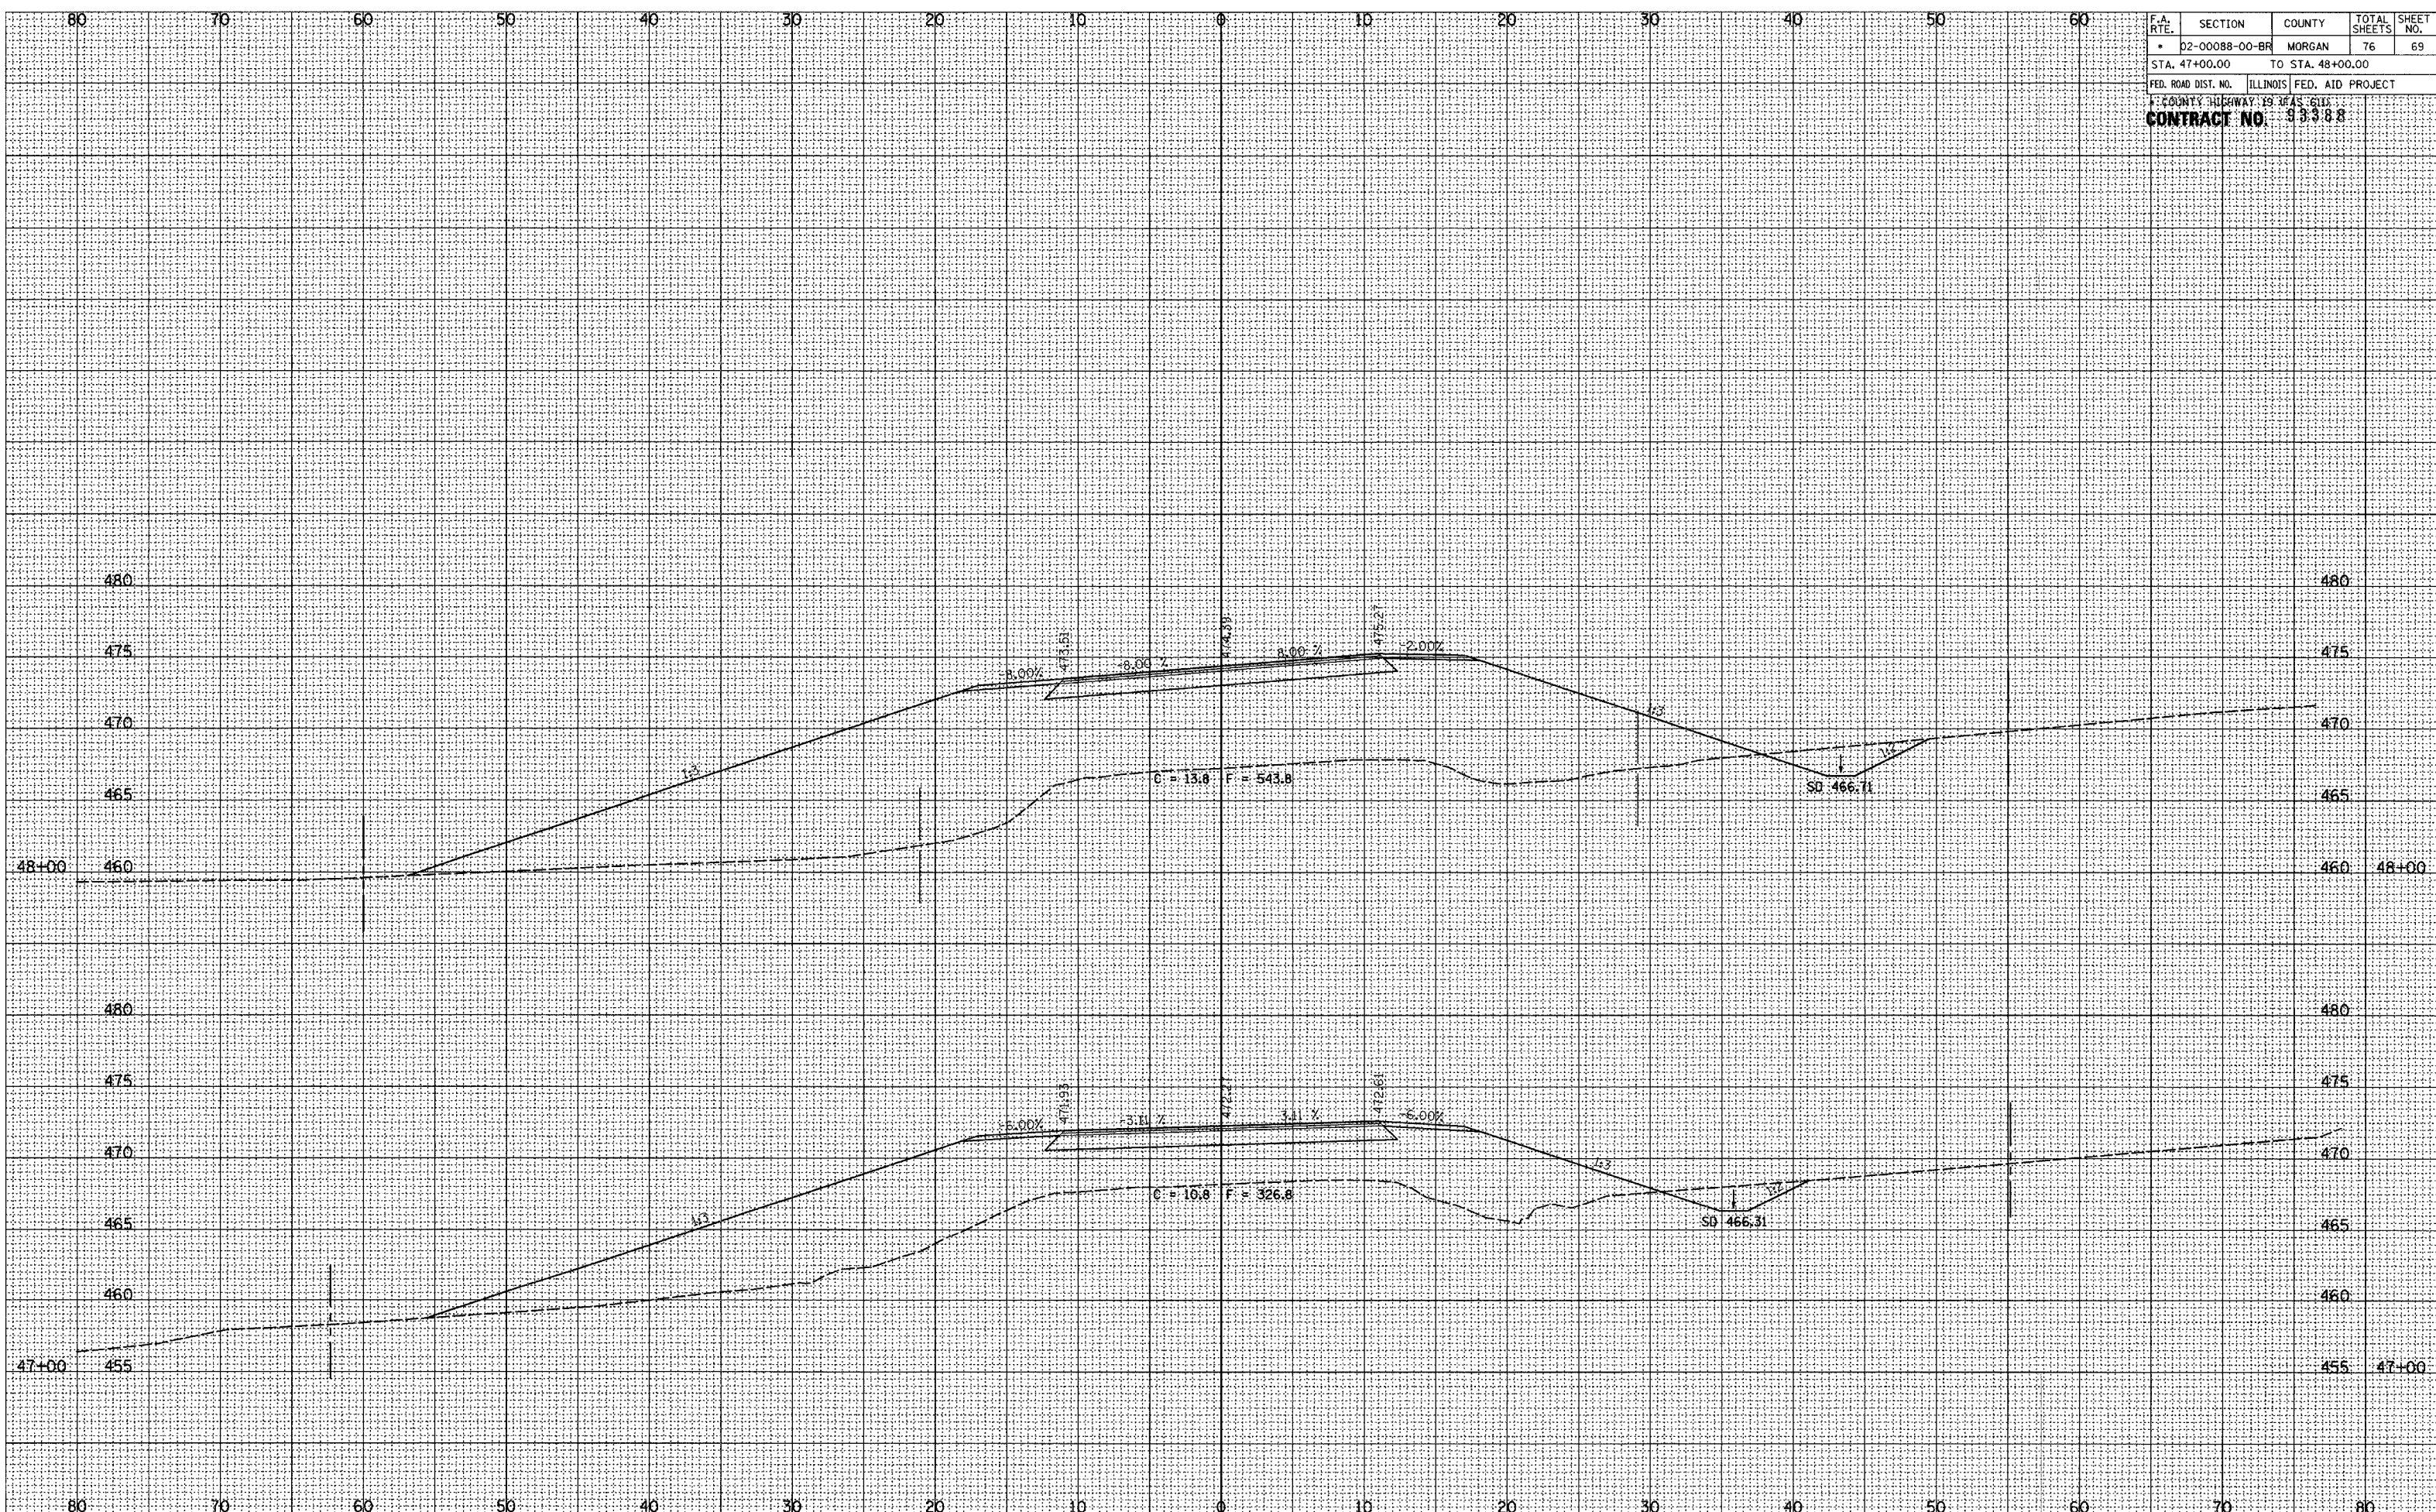

ROADWAY CROSS SECTIONS E STRAWN CROSSING ROAD (CH 2)

SURVEYED
 SURVEY
 PLOTTED
 NOTE BOOK
 TEMPLATE
 AREAS CHECKED
 NO.

SURVEYED
 SURVEY
 PLOTTED
 NOTE BOOK
 TEMPLATE
 AREAS CHECKED
 NO.