


F.A. RTE.	SECTION	COUNTY	TOTAL SHEETS	SHEET NO.
	02-00088-00-BR	MORGAN	76	70
STA. 49+00.00		TO STA.		
FED. ROAD DIST. NO.		ILLINOIS	FED. AID PROJECT	
COUNTY HIGHWAY 19 STAS 611				
<b>CONTRACT NO. 93388</b>				

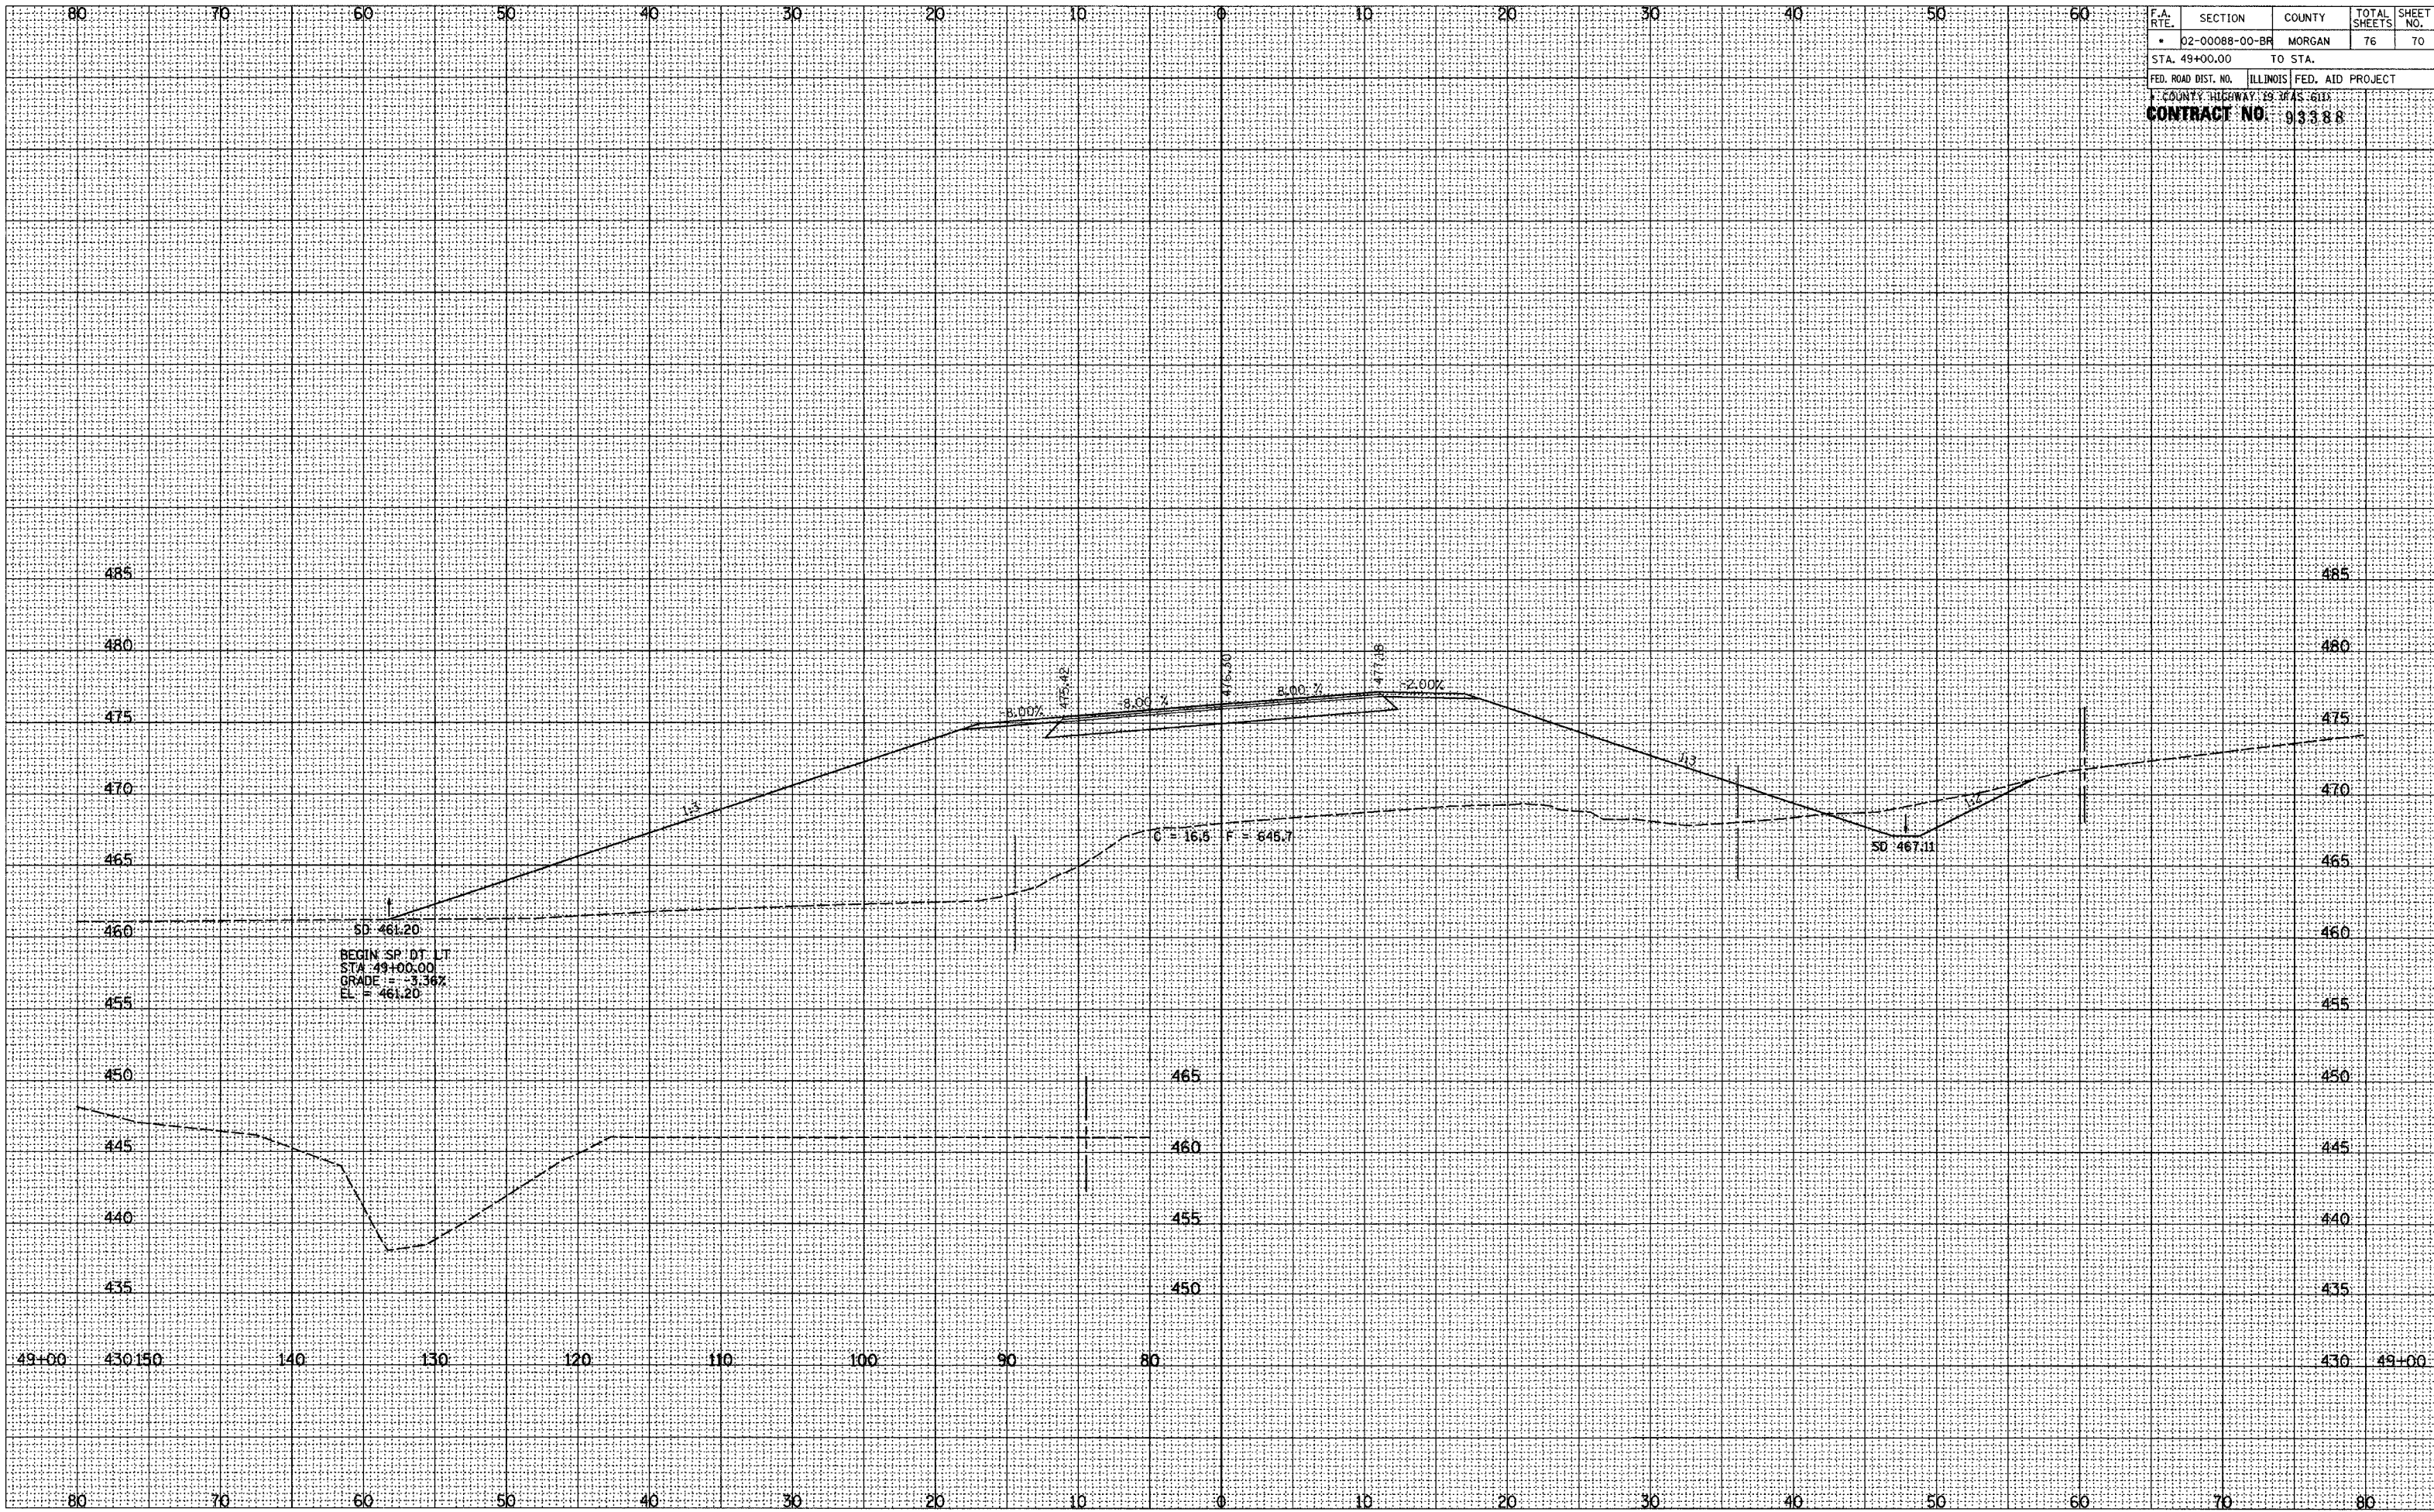

ROADWAY CROSS SECTIONS E STRAWN CROSSING ROAD (CH 2)

SURVEYED	NO.
FLOTTED	
TEMPERATURE	
AREAS CHECKED	

SURVEYED	NO.
FLOTTED	
TEMPERATURE	
AREAS CHECKED	