


F.A. RTE.	SECTION	COUNTY	TOTAL SHEETS	SHEET NO.
02-0088-00-BR		MORGAN	76	72
STA. 50+45.00		TO STA.		
FED. ROAD DIST. NO.	ILLINOIS	FED. AID PROJECT		
COUNTY HIGHWAY IS IF AS 6111				
CONTRACT NO. 93388				

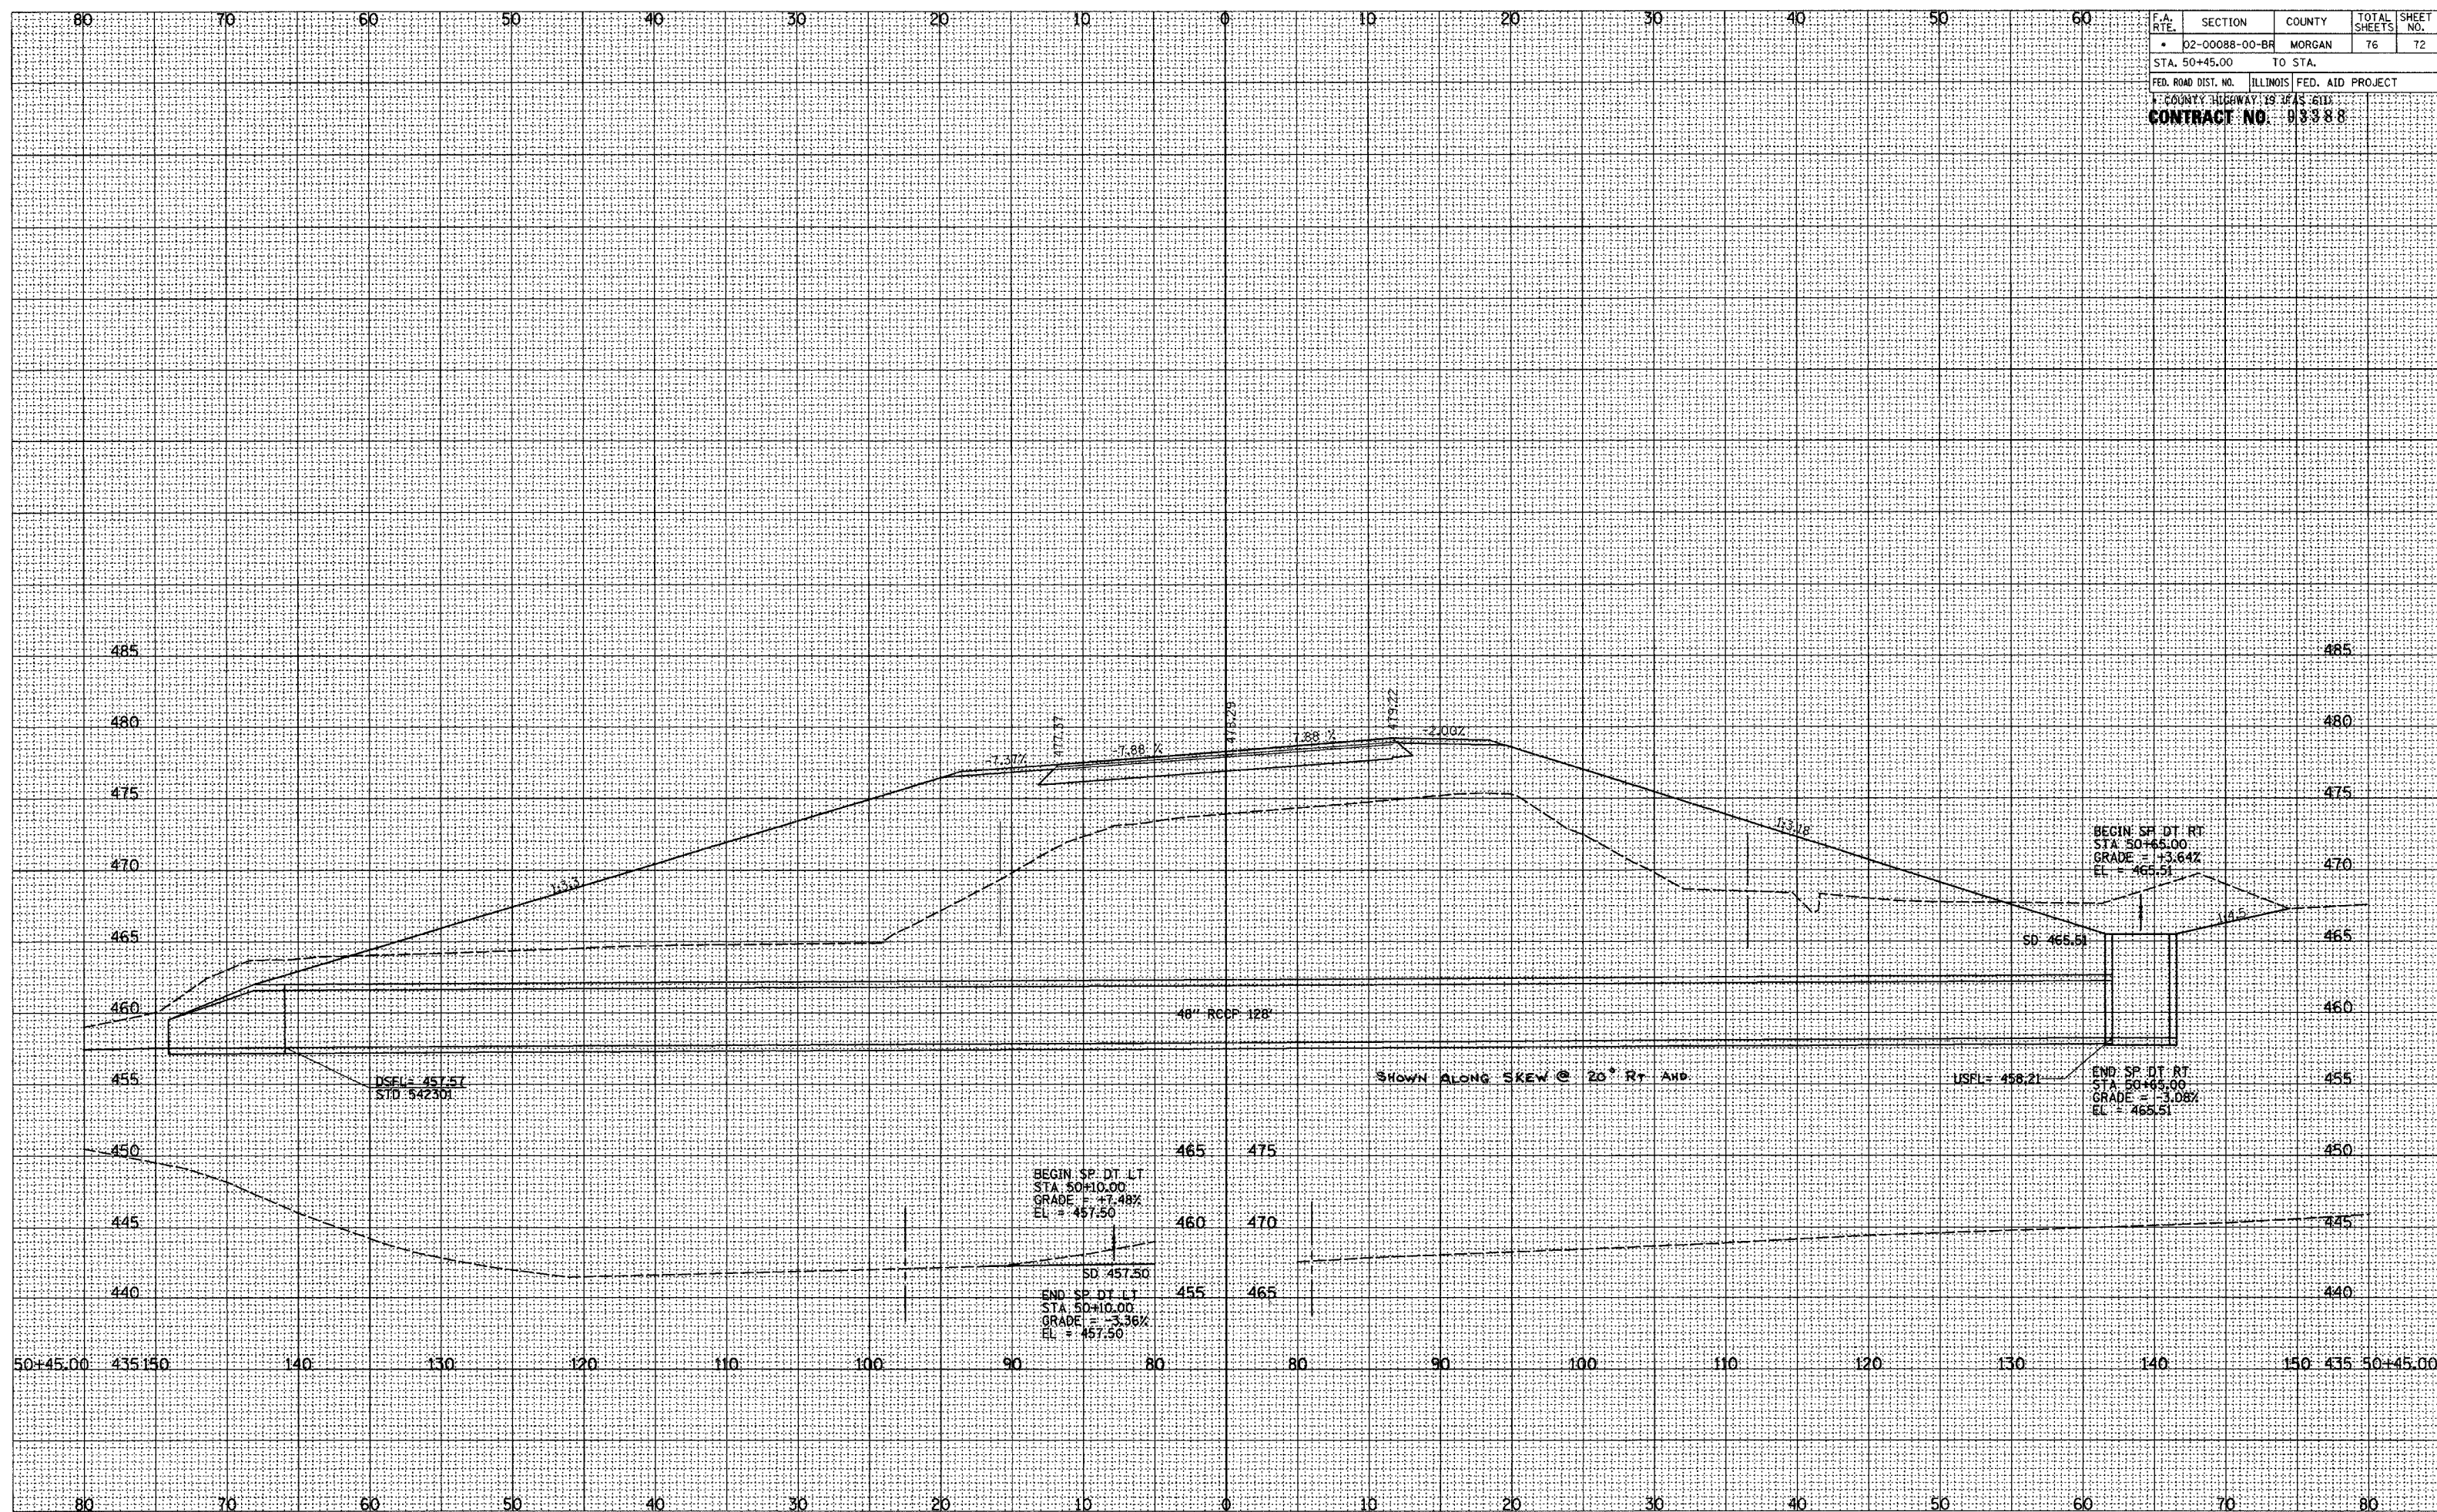

ROADWAY CROSS SECTIONS E STRAWN CROSSING ROAD (CH 2)

SURVEYED _____ SURVEYED _____
 SURVEY _____ SURVEY _____
 NOTE BOOK _____ NOTE BOOK _____
 TEMPLATE _____ TEMPLATE _____
 AREAS CHECKED _____ AREAS CHECKED _____
 NO. _____ NO. _____

SURVEYED _____ SURVEYED _____
 SURVEY _____ SURVEY _____
 NOTE BOOK _____ NOTE BOOK _____
 TEMPLATE _____ TEMPLATE _____
 AREAS CHECKED _____ AREAS CHECKED _____
 NO. _____ NO. _____