


F.A. RTE.	SECTION	COUNTY	TOTAL SHEETS	SHEET NO.
	D2-00088-00-BF	MORGAN	76	74
STA. 52+00.00 TO STA. 53+00.00				
FED. ROAD DIST. NO. ILLINOIS FED. AID PROJECT				
CONTRACT NO. 93388				

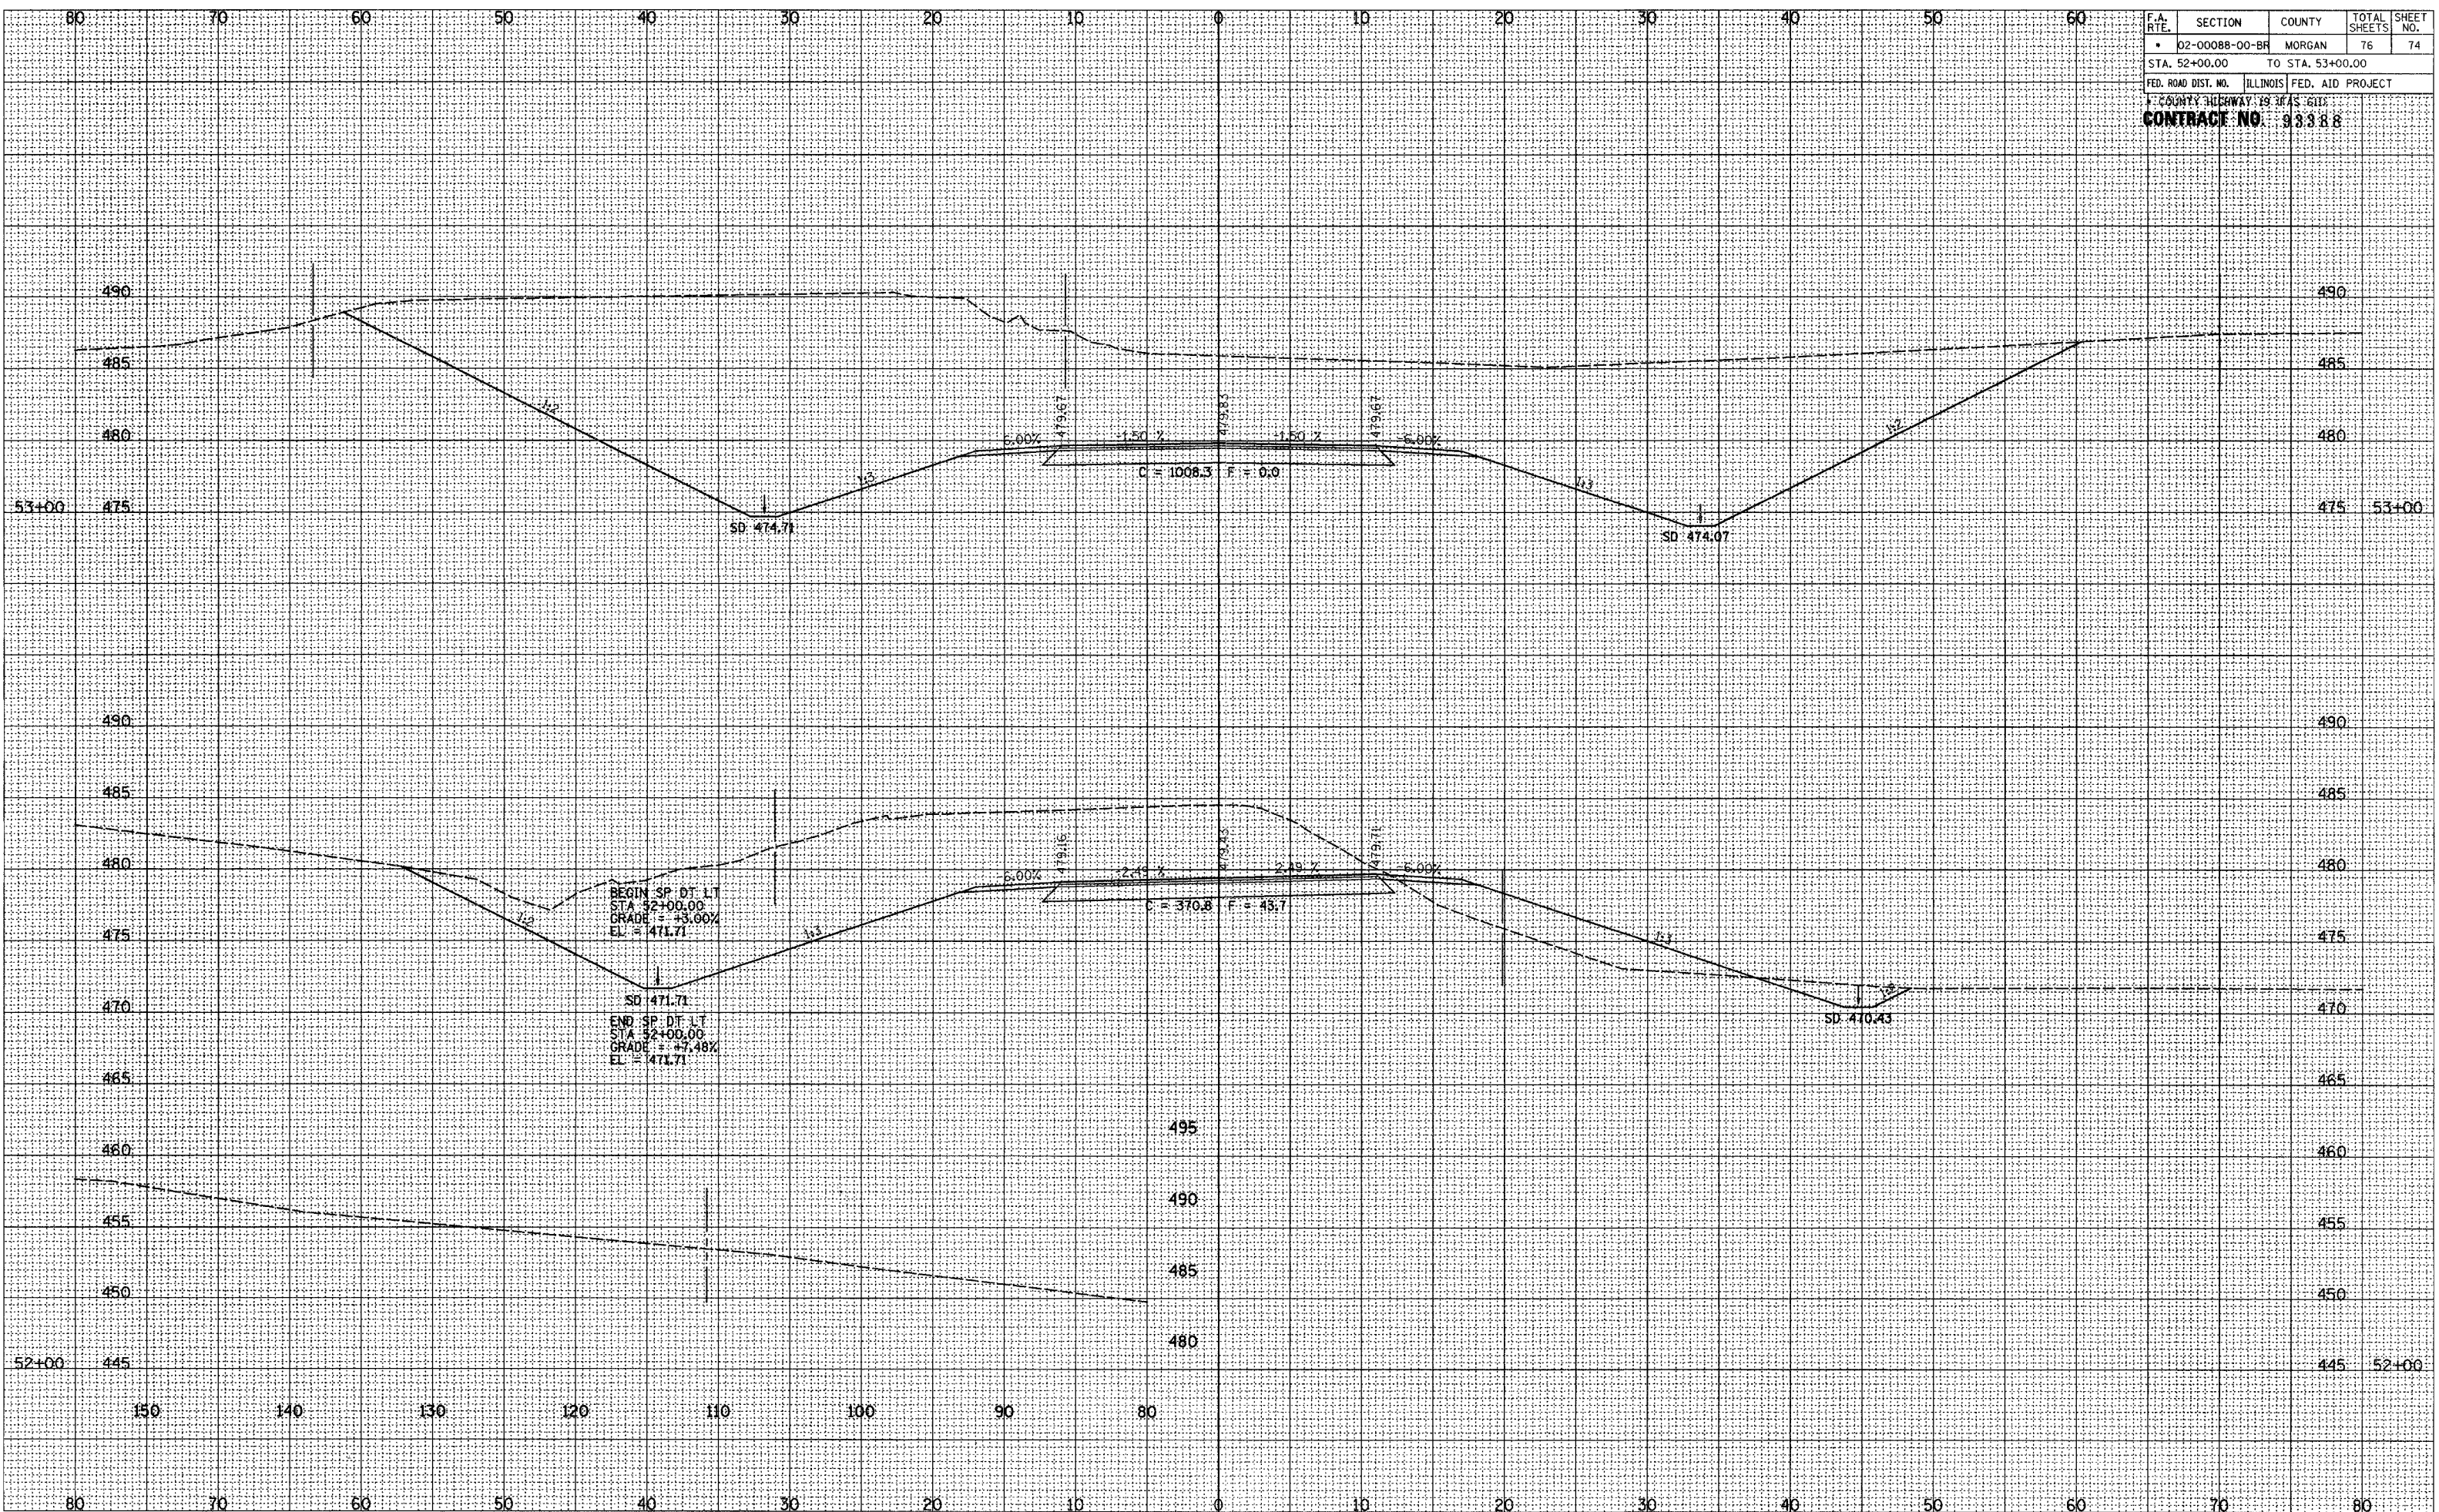

ROADWAY CROSS SECTIONS E STRAWN CROSSING ROAD (CH 2)

SURVEYED  
PLOTTED  
NOTE BOOK  
NO.

SURVEYED  
PLOTTED  
NOTE BOOK  
NO.