



PLAN	SURVEYED	BY	DATE
	NOTE BOOK		
	ALIGNED CHECKED		
	PT. OF WAY CHECKED		
	FILE NAME		

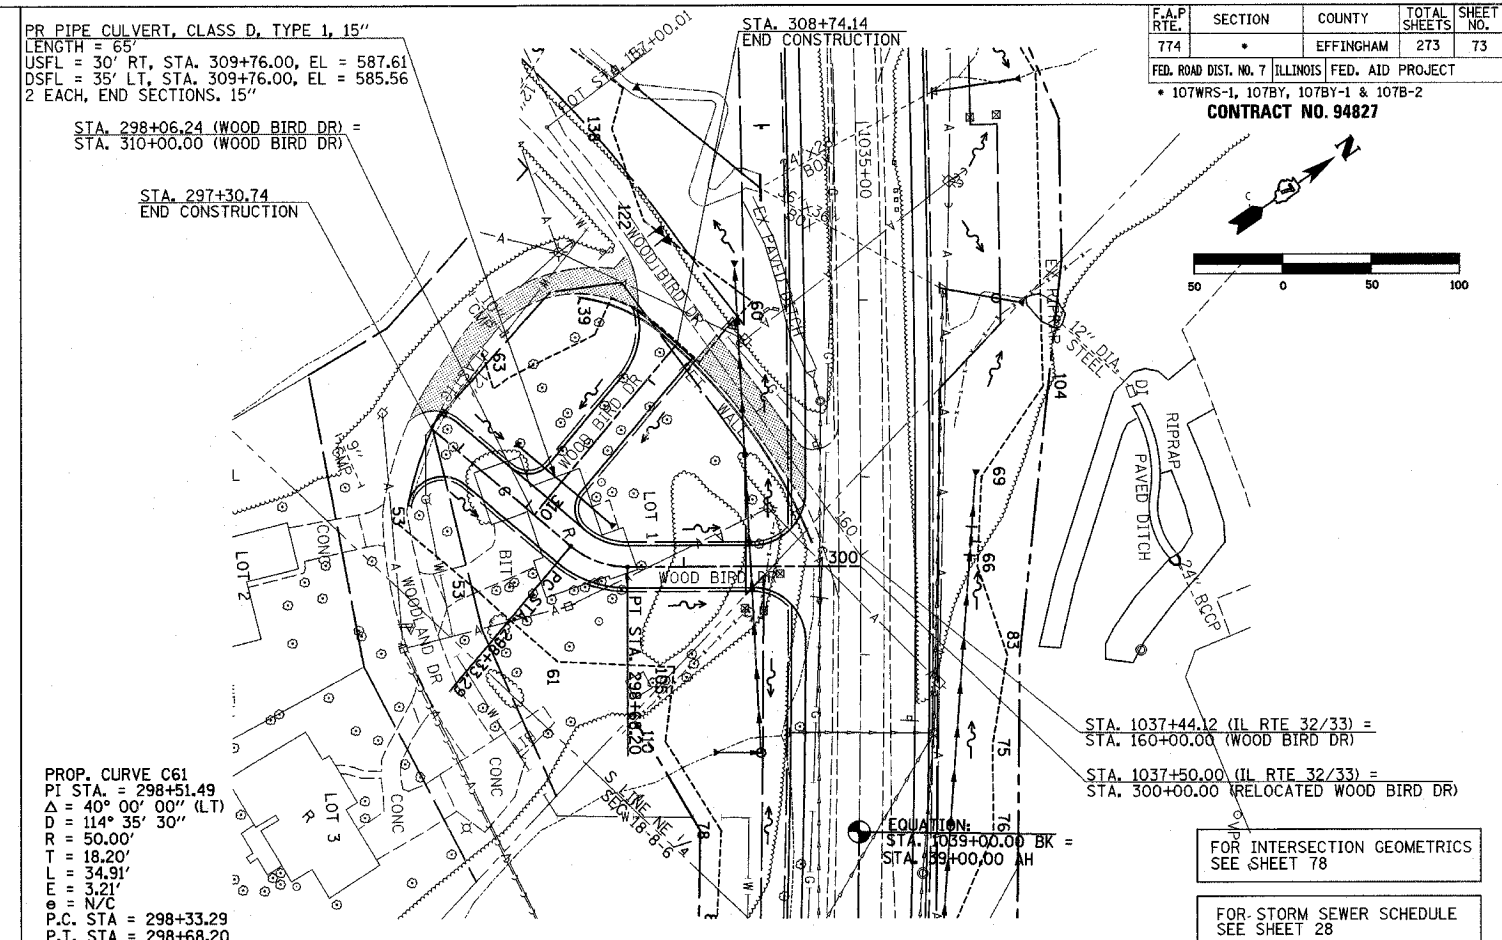

PROFILE	SURVEYED	BY	DATE
	NOTE BOOK		
	GRADES CHECKED		
	STRUCTURE NOTATIONS CHECKED		

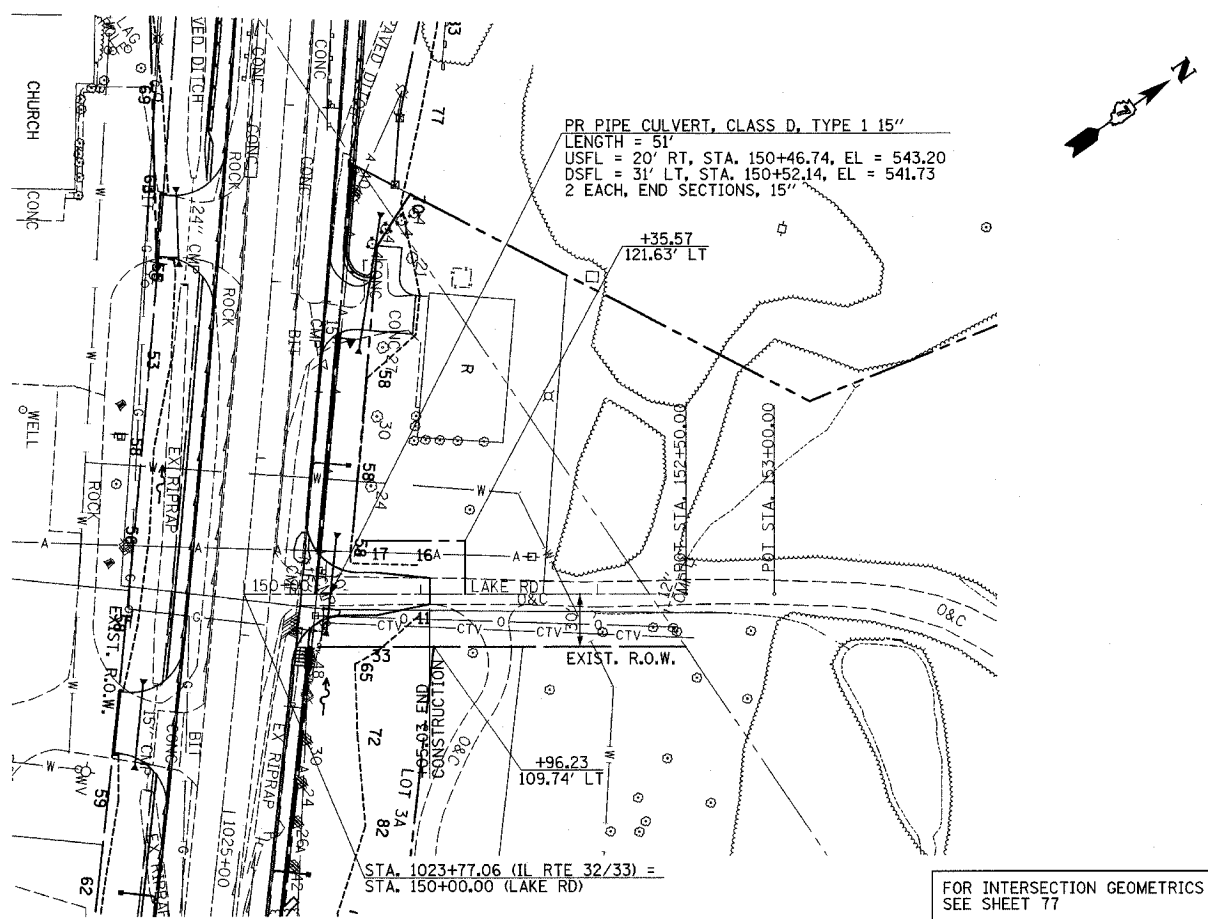