


FILE NO.	SECTION	COUNTY	TOTAL SHEETS
9376	00-00017-00-RP	ST. CLAIR	33
HARNETT ST./6TH ST.			

CONTRACT NO. 97242

HARNETT ST.
TWO CENTER CURVE
90' R CURVE
STA. 41+10.53
112.00' LT.
&
30' R CURVE
STA. 41+32.43
56.13' LT.

HARNETT ST.
TWO CENTER CURVE
30' R CURVE
STA. 41+30.17
52.00' RT.
&
180' R CURVE
STA. 39+85.82
97.16' RT.

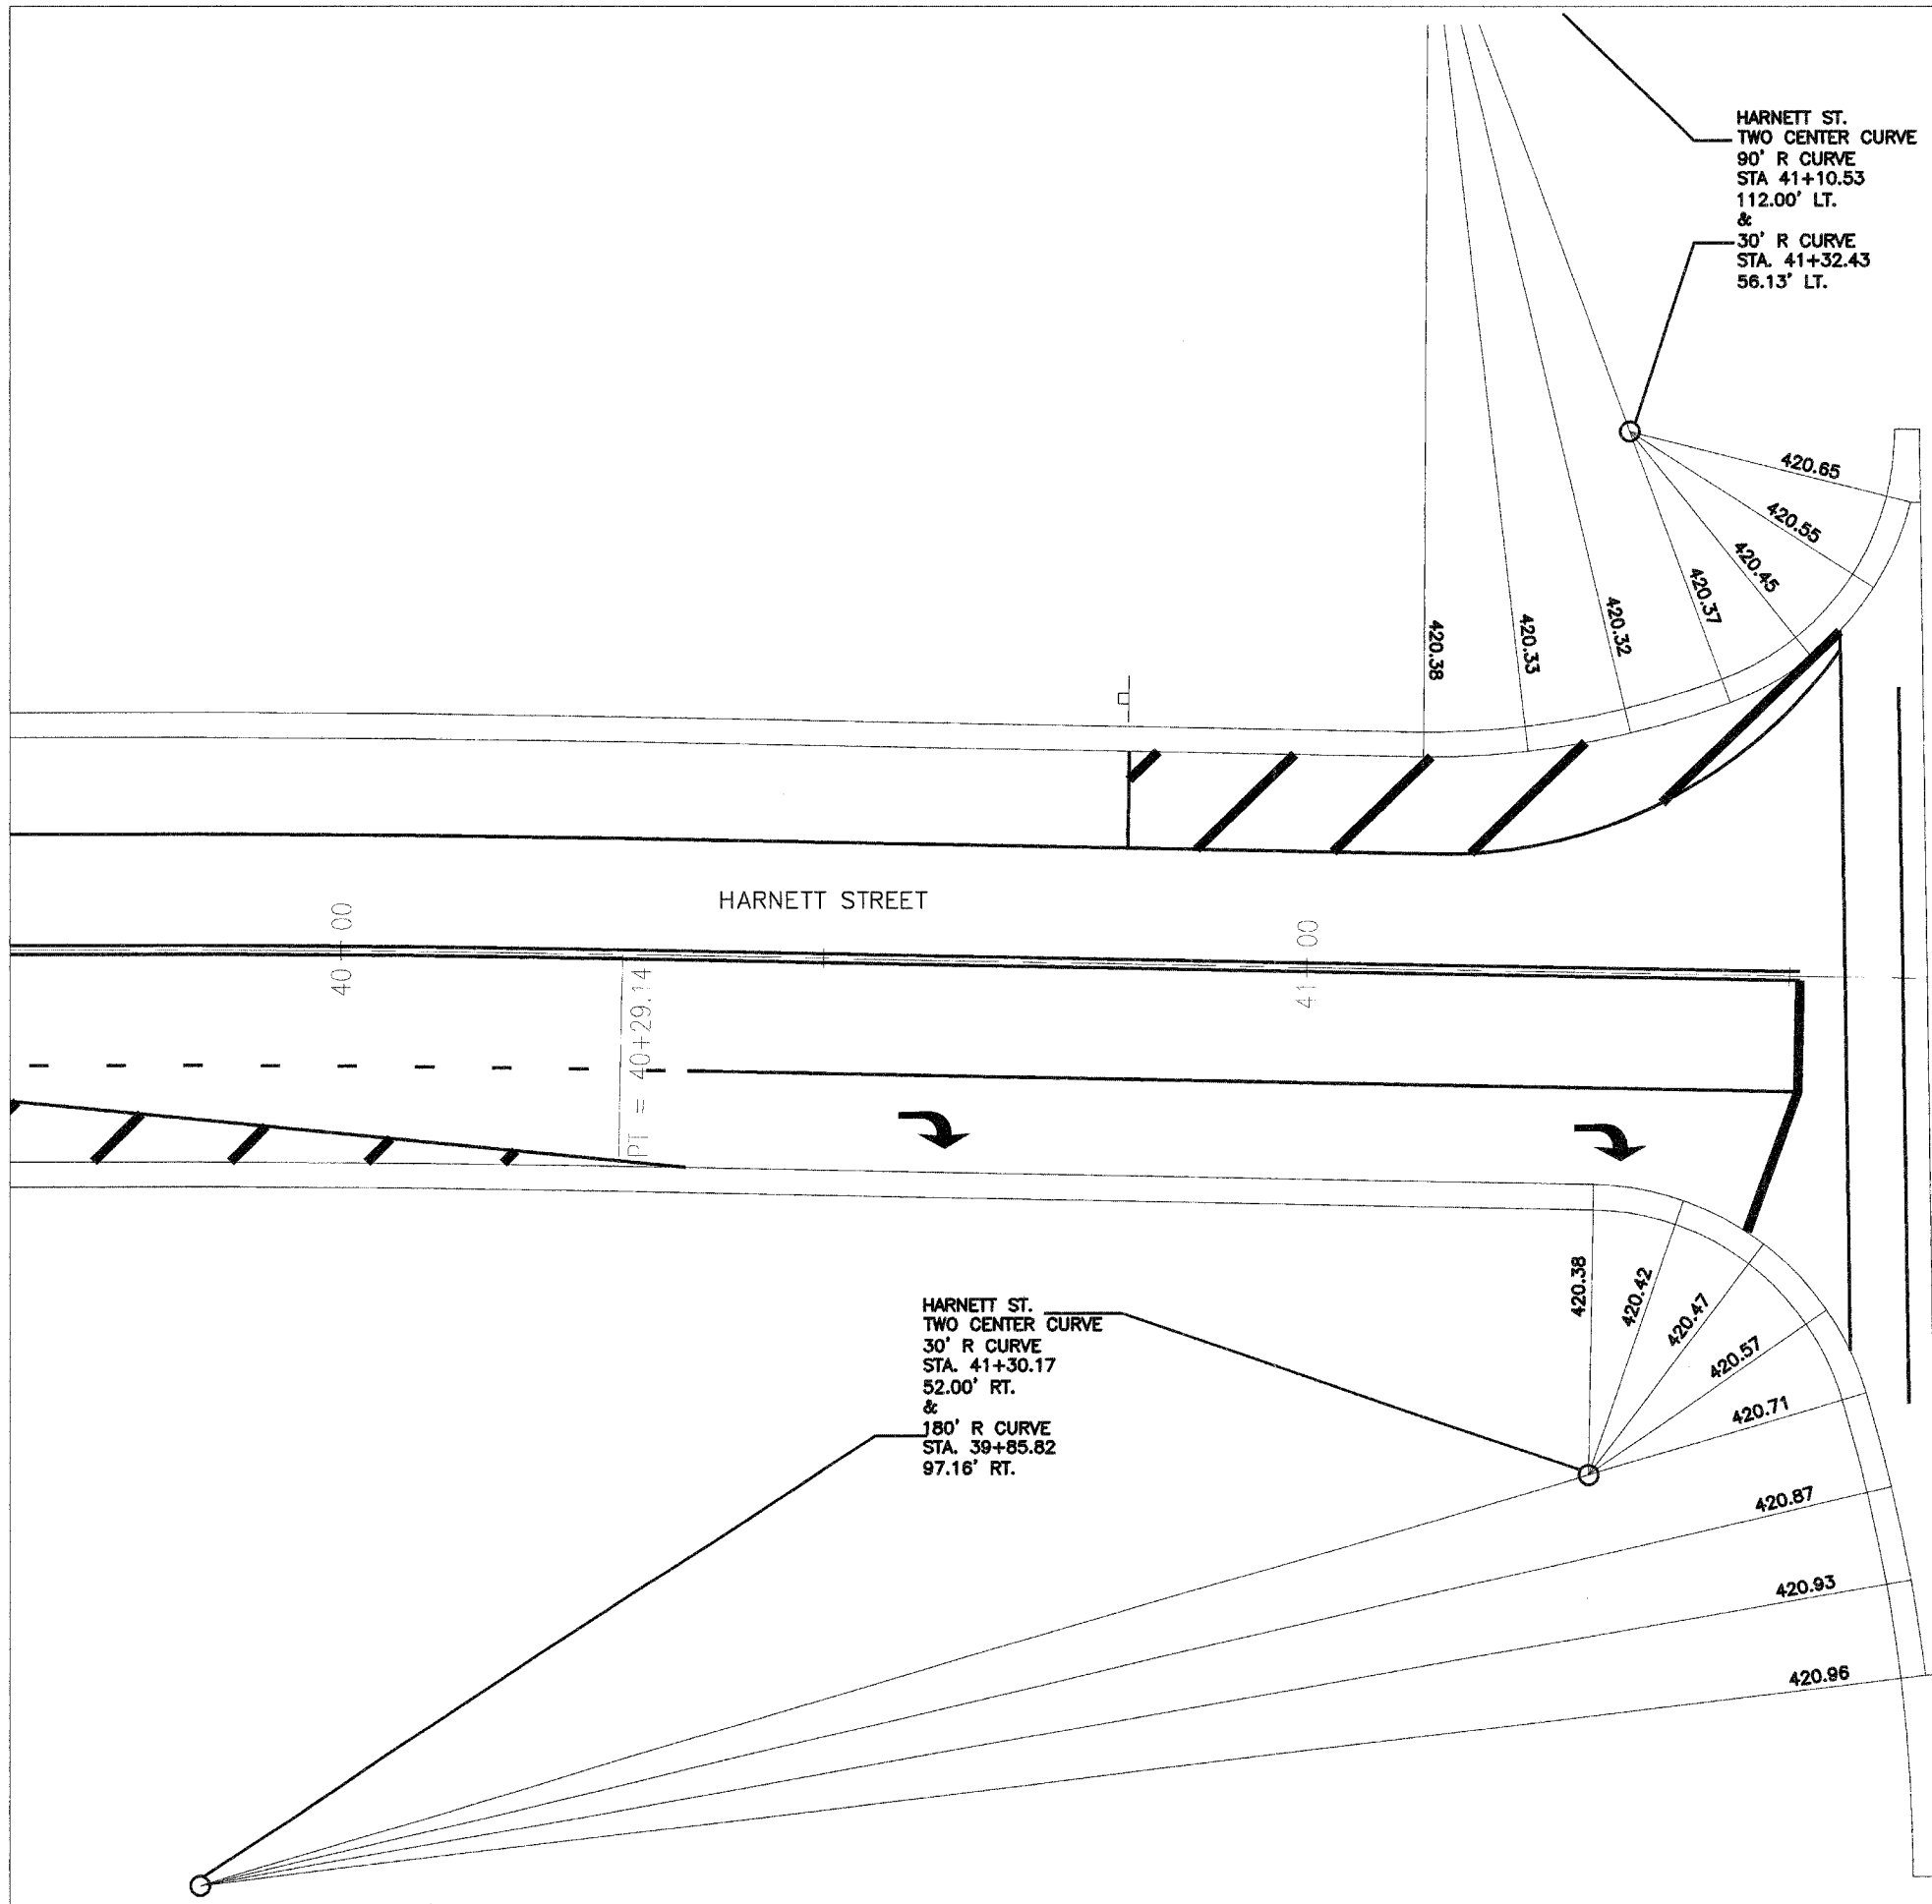

REVISIONS	
NAME	DATE

INTERSECTION DETAIL
HARNETT STREET IMPROVEMENTS
CITY OF MASCOUTAH
ST. CLAIR COUNTY, ILLINOIS