

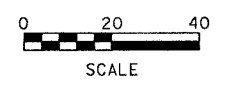


FINAL SURVEY	BY	DATE
SURVEYED		
PLOTTED		
NOTE BOOK		
TEMP. DATE		
AREAS CHECKED		
NO.		

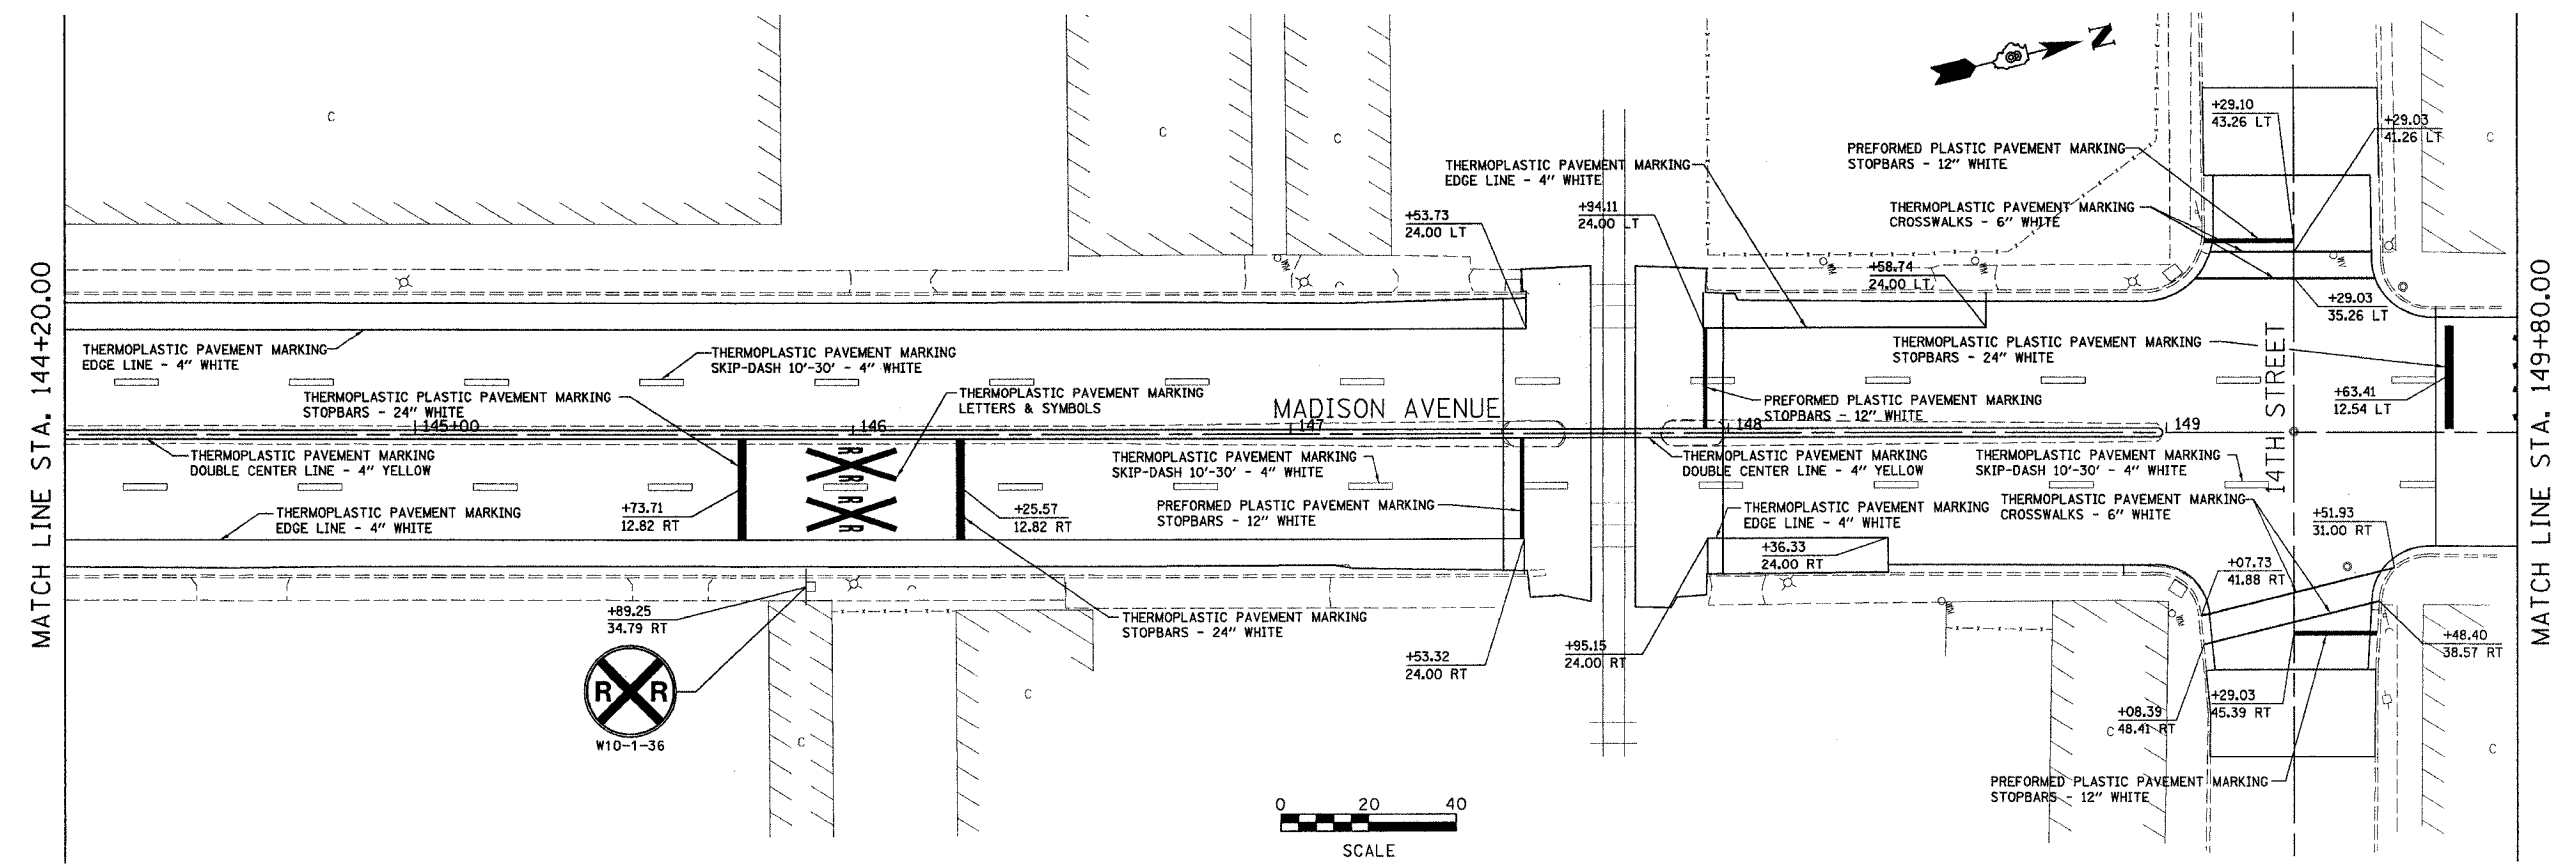

ORIGINAL SURVEY	BY	DATE
SURVEYED		
PLOTTED		
NOTE BOOK		
TEMP. DATE		
AREAS CHECKED		
NO.		

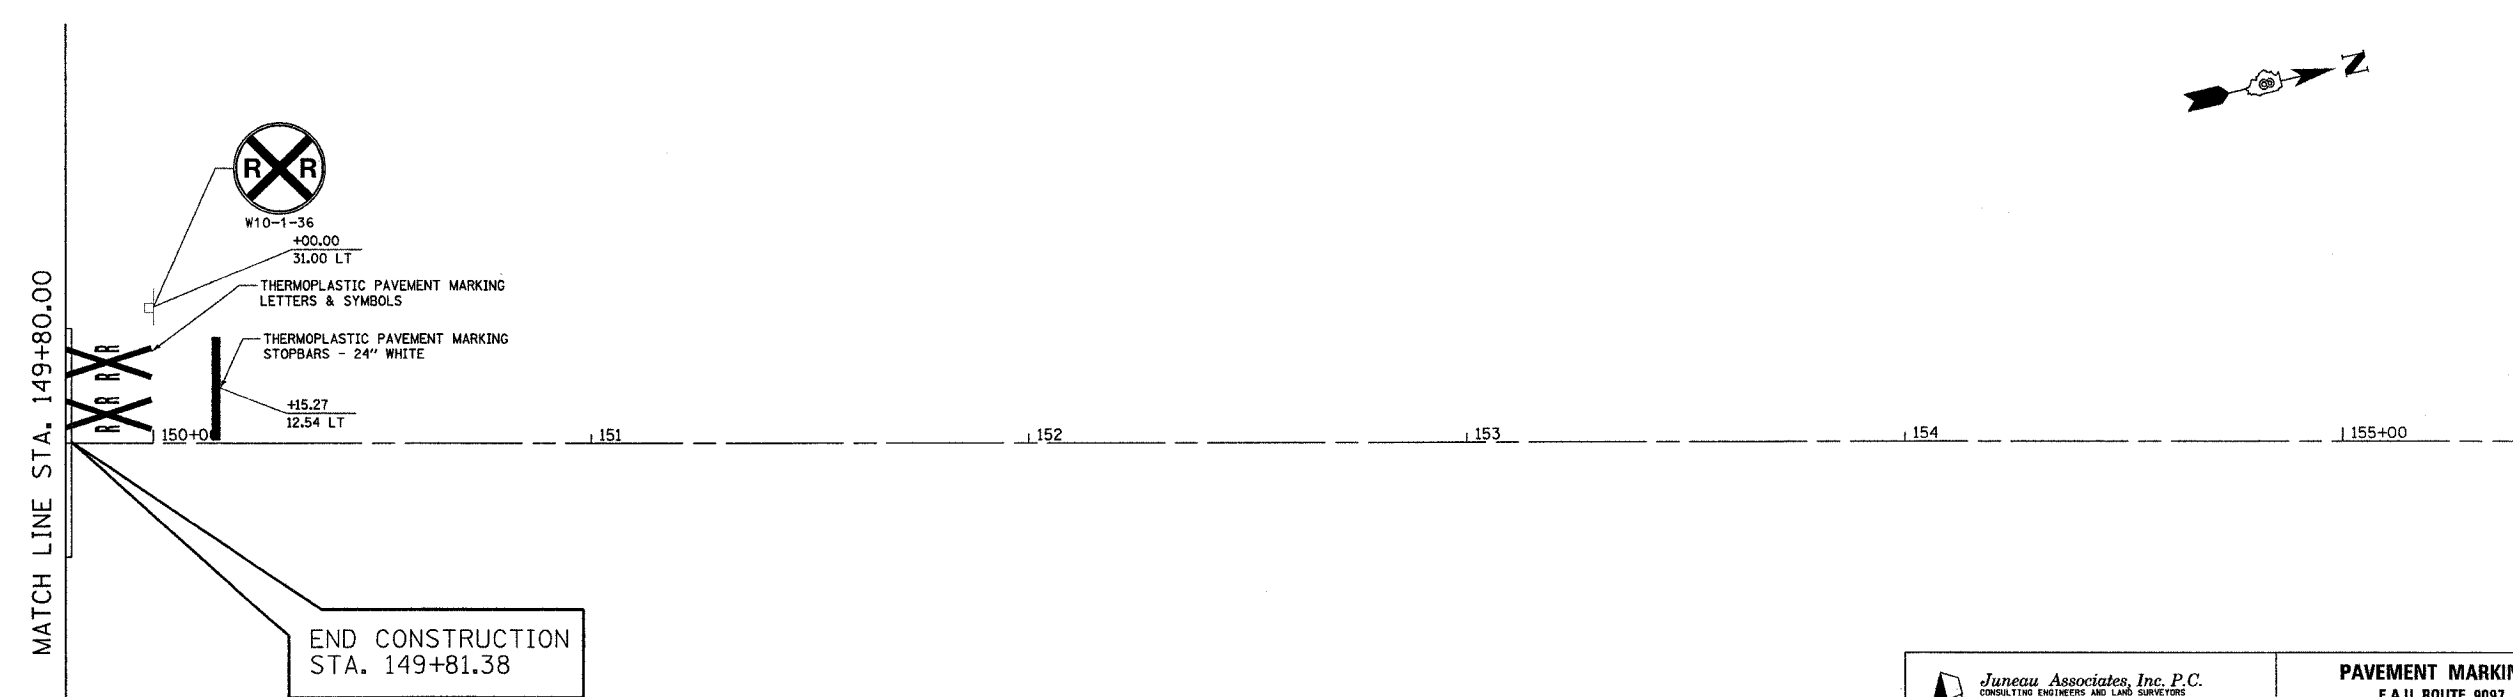

Juneau Associates, Inc. P.C.
CONSULTING ENGINEERS AND LAND SURVEYORS
2100 South Street, P.O. Box 1325
Madison, IL 62240
Phone: (618) 937-1600 / (618) 937-2535
Fax: (618) 937-2541

PAVEMENT MARKINGS
F.A.U. ROUTE 9097
MADISON AVENUE
MADISON, ILLINOIS
SECTION No. 02-00051-00-RS

REVISIONS			
NO.	DATE	BY	REMARKS

DWG. NO. _____

JOB NO. E031013

SCALE: 1 inch = 20 feet

DSN. BY: BFK DATE: 10/15/04

DWN. BY: DAN DATE: 10/15/04

CHK'D: BFK DATE: 10/15/04

DGN. NAME: PMARK05

SHEET

27

OF 56 SHTS