




**NB I-55/RAMP A
STA 7002 + 81.4**

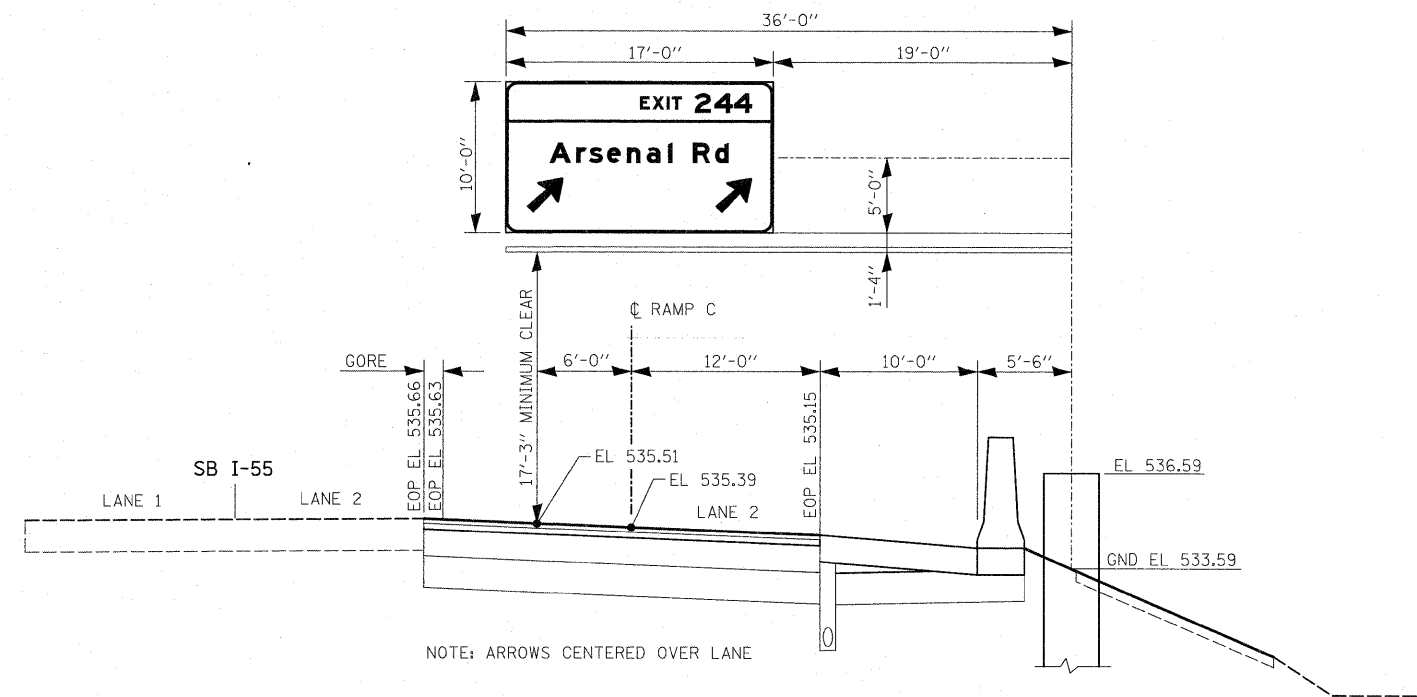

**SOUTH BOUND I-55/RAMP C
STA 2002 + 00**

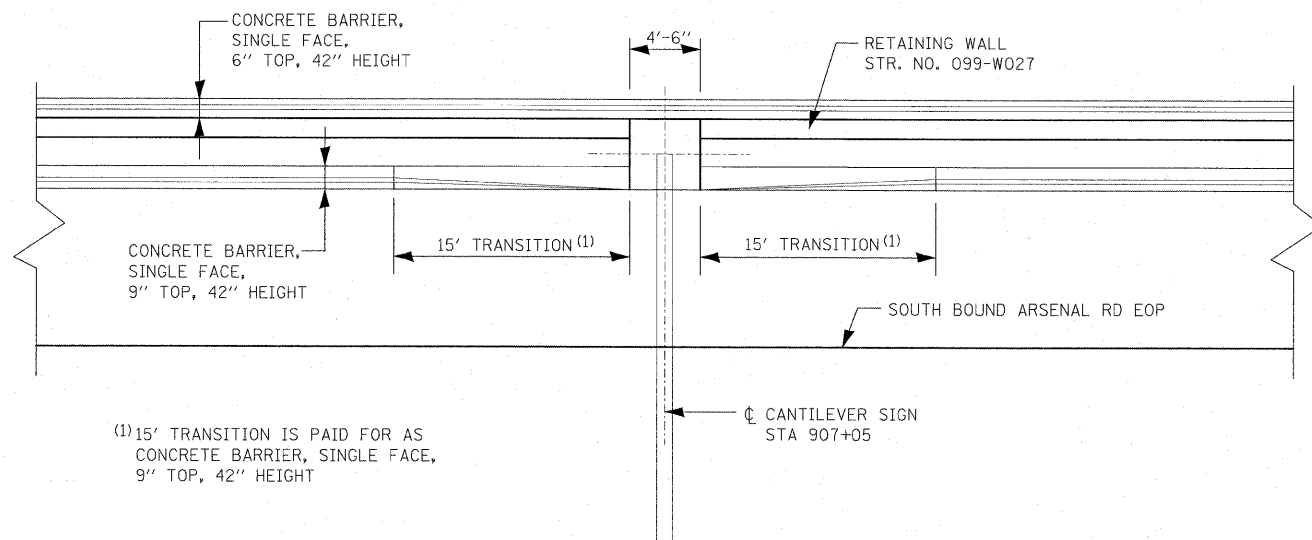

BARRIER WALL TRANSITION AT STA 907+05

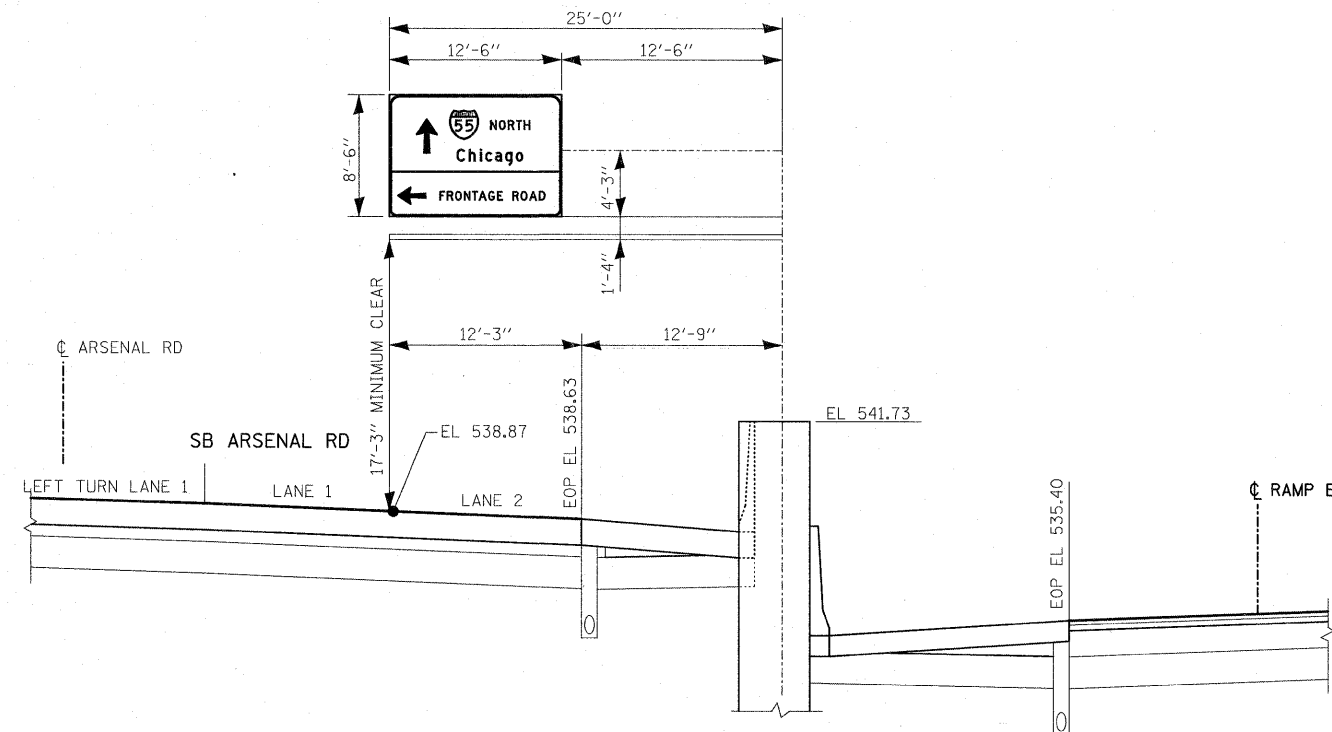

**SOUTH BOUND ARSENAL RD
STA 907 + 05**