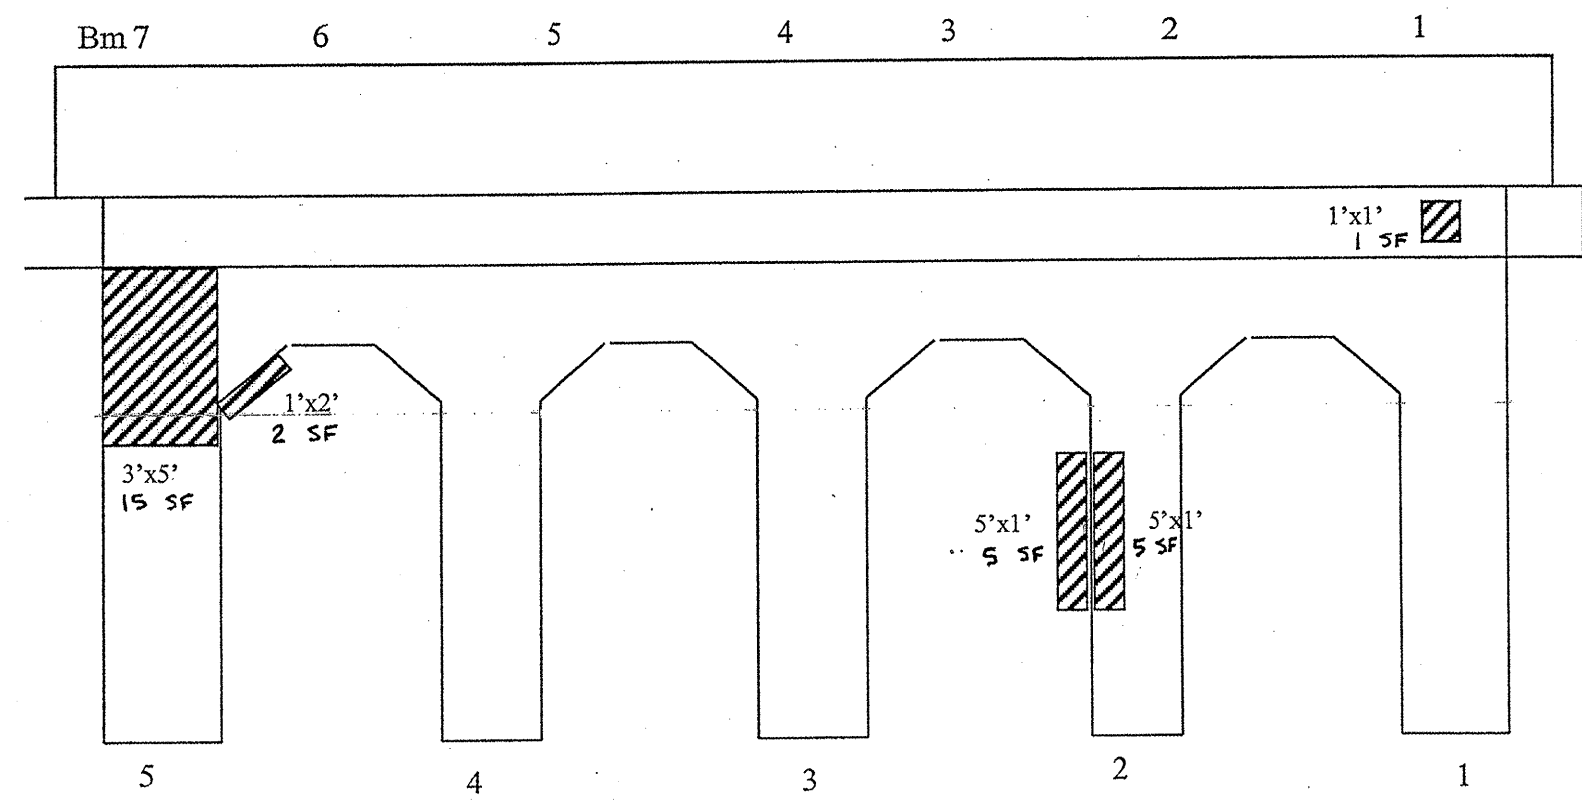

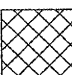


Pier 1 East Face



Pier 1 West Face

PIER 1 BILL OF MATERIAL	UNIT	QUANTITY
STRUCTURAL REPAIR OF CONCRETE ≤ 5"	SQ. FT.	75
STRUCTURAL REPAIR OF CONCRETE > 5"	SQ. FT.	20

 STRUCTURAL REPAIR OF CONCRETE ≤ 5"
 STRUCTURAL REPAIR OF CONCRETE > 5"