
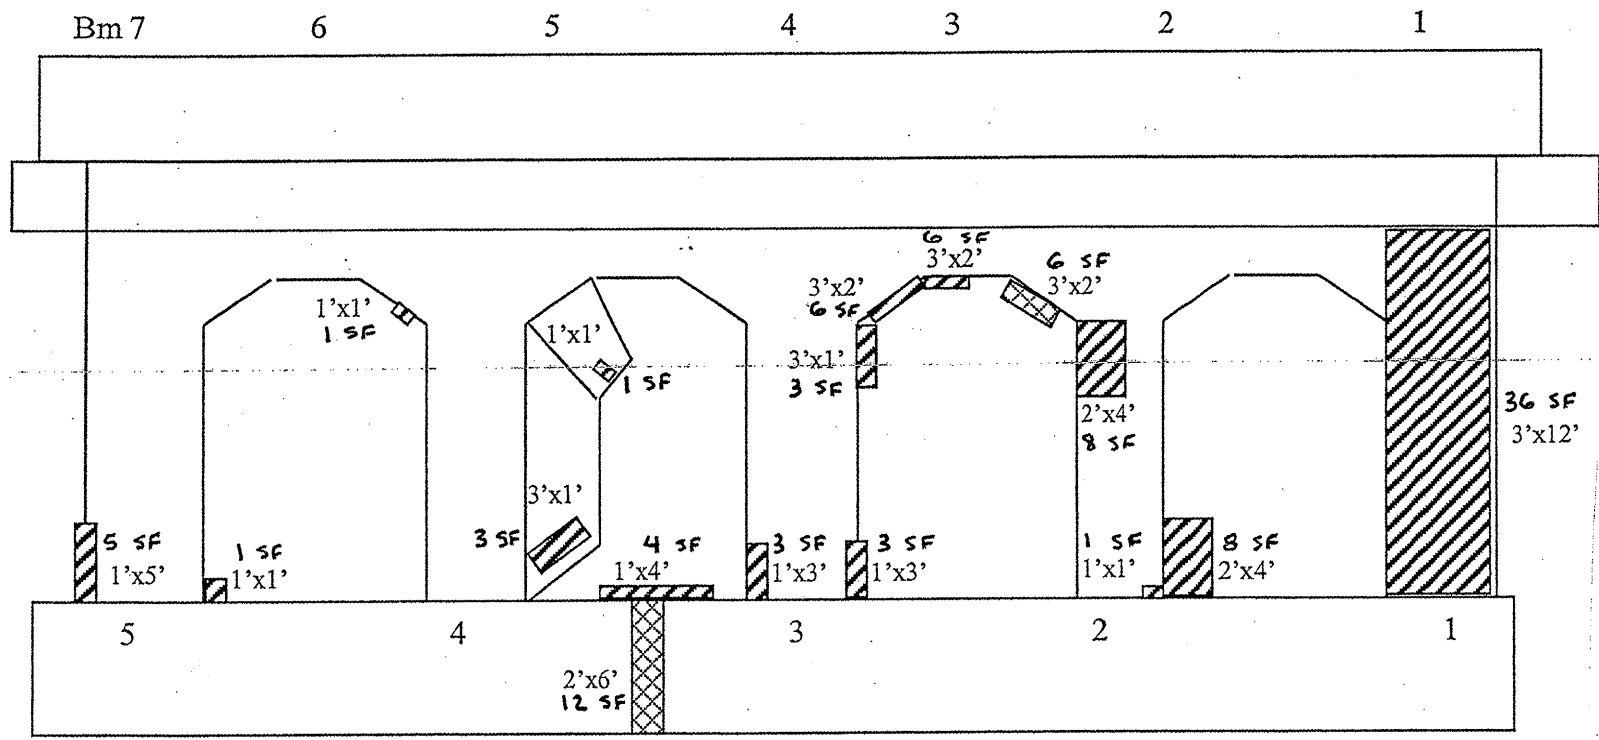



Pier 4 East Face

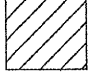

Pier 4 West Face

PIER 4 BILL OF MATERIAL		UNIT	QUANTITY
STRUCTURAL REPAIR OF CONCRETE ≤ 5"		SQ. FT.	142
STRUCTURAL REPAIR OF CONCRETE > 5"		SQ. FT.	33

 STRUCTURAL REPAIR OF CONCRETE ≤ 5"  
 STRUCTURAL REPAIR OF CONCRETE > 5"