


DATE	
BY	
FINAL SURVEY	
PLOTTED	
NOTE BOOK	
NO.	

DATE	
BY	
ORIGINAL SURVEY	
PLOTTED	
NOTE BOOK	
NO.	

CHRISTOPHER B. BURKE ENGINEERING, LTD.
 675 W. Higgins Road, Suite 600
 Rosemont, Illinois 60018
 (708) 948-0000

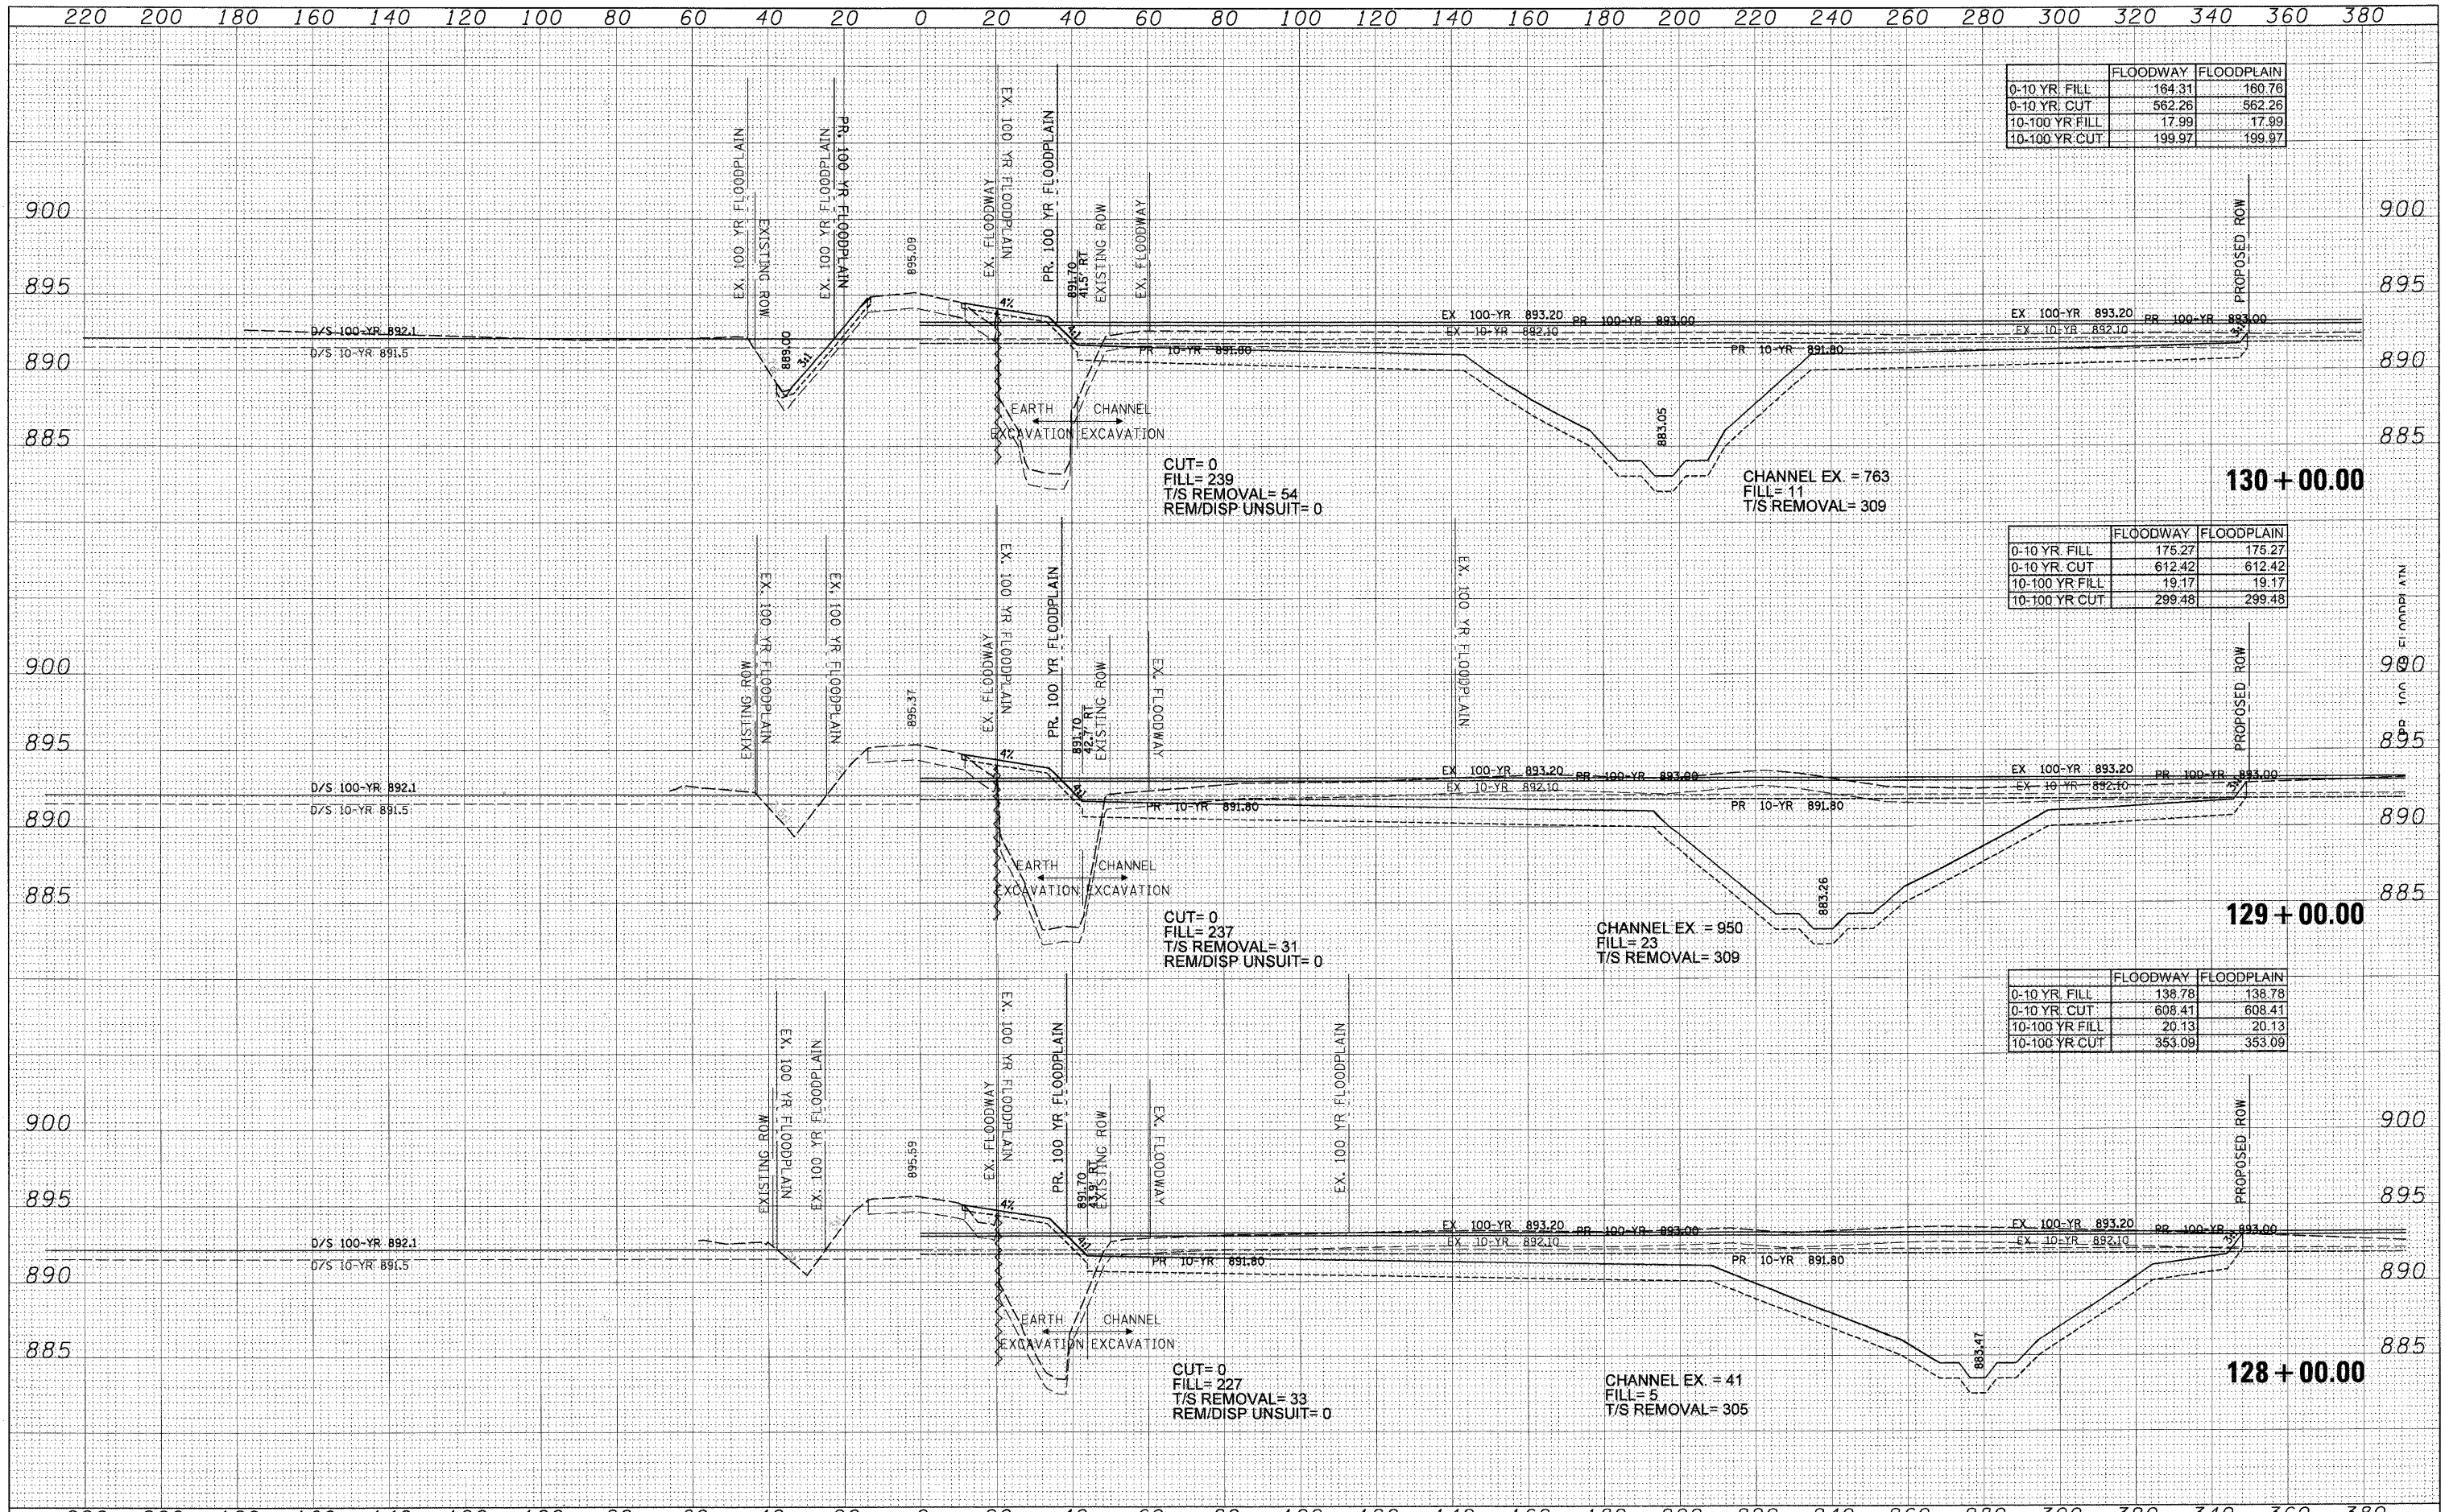

	FLOODWAY	FLOODPLAIN
0-10 YR FILL	164.31	160.76
0-10 YR CUT	562.26	562.26
10-100 YR FILL	17.99	17.99
10-100 YR CUT	199.97	199.97

	FLOODWAY	FLOODPLAIN
0-10 YR FILL	175.27	175.27
0-10 YR CUT	612.42	612.42
10-100 YR FILL	19.17	19.17
10-100 YR CUT	299.48	299.48

	FLOODWAY	FLOODPLAIN
0-10 YR FILL	138.78	138.78
0-10 YR CUT	608.41	608.41
10-100 YR FILL	20.13	20.13
10-100 YR CUT	353.09	353.09