


DATE	
BY	
SURVEYED	
PLOTTED	
REVISIONS	
AREAS CHECKED	
NO.	

DATE	
BY	
SURVEYED	
PLOTTED	
REVISIONS	
AREAS CHECKED	
NO.	

CHRISTOPHER B. BURKE ENGINEERING, LTD.
 5575 W. Highway Road, Suite 600
 Orem, Utah 84058
 (801) 225-0066

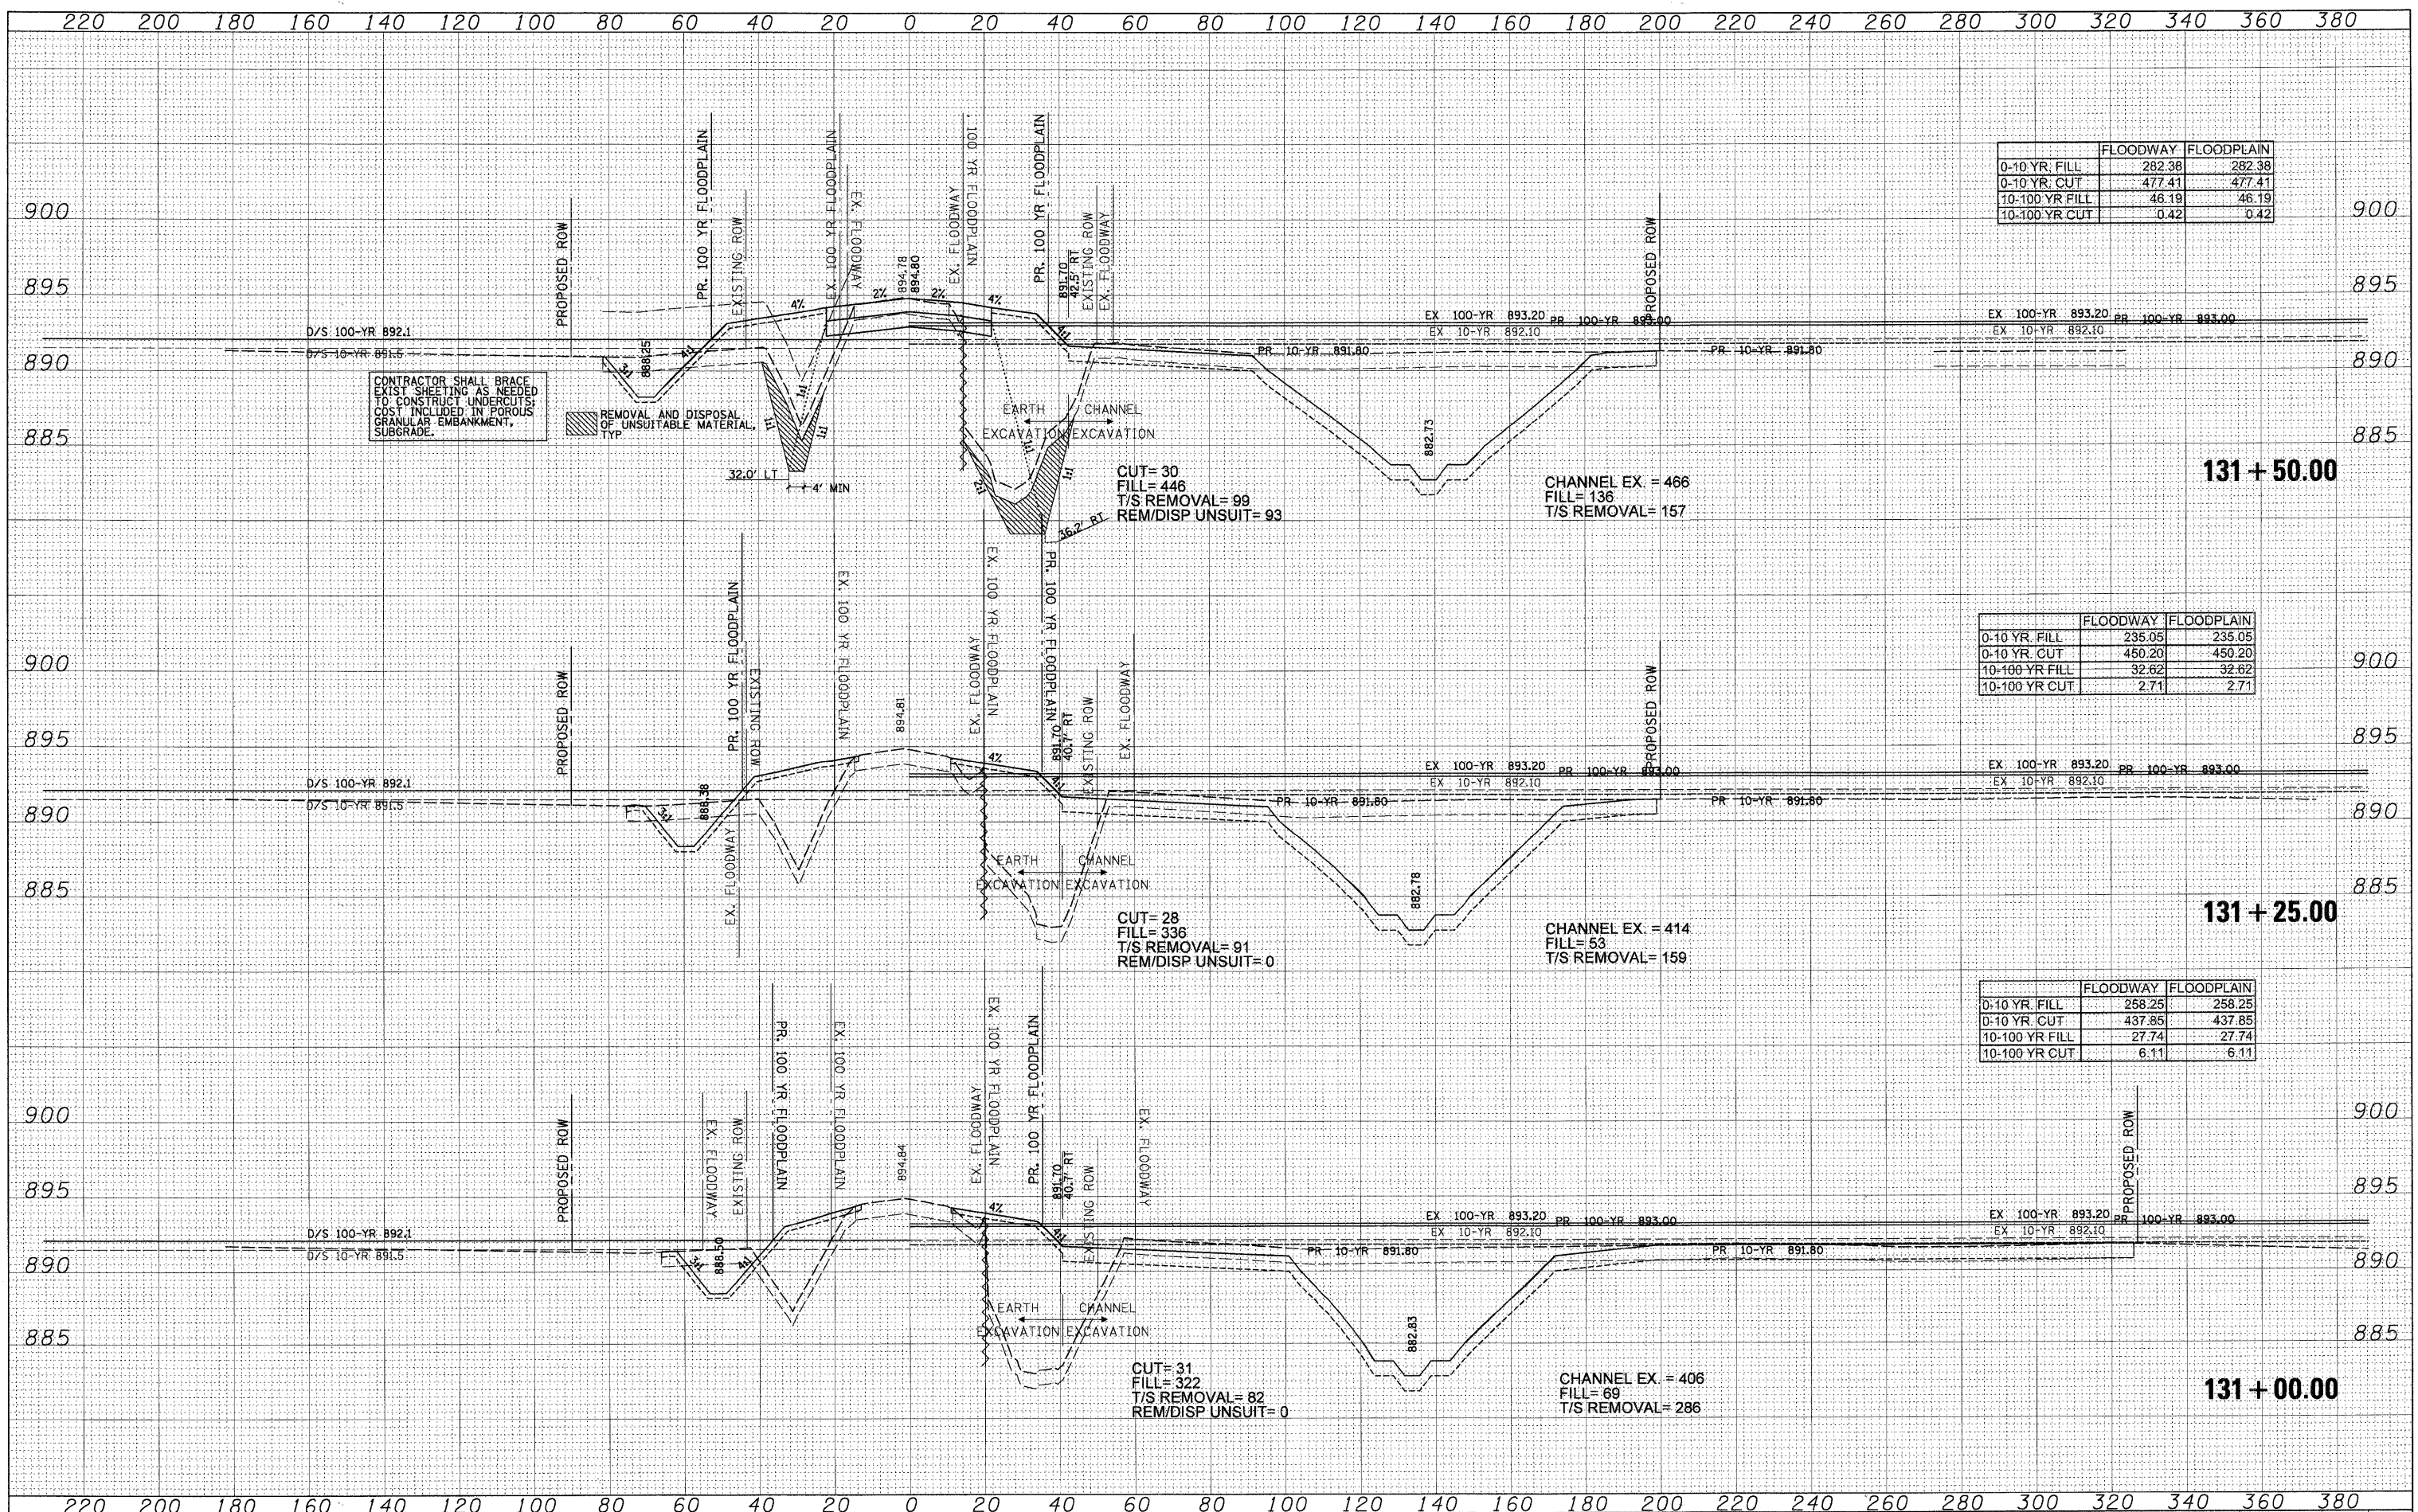

	FLOODWAY	FLOODPLAIN
0-10 YR. FILL	282.38	282.38
0-10 YR. CUT	477.41	477.41
10-100 YR FILL	46.19	46.19
10-100 YR CUT	0.42	0.42

	FLOODWAY	FLOODPLAIN
0-10 YR. FILL	235.05	235.05
0-10 YR. CUT	450.20	450.20
10-100 YR FILL	32.62	32.62
10-100 YR CUT	2.71	2.71

	FLOODWAY	FLOODPLAIN
0-10 YR. FILL	258.25	258.25
0-10 YR. CUT	437.85	437.85
10-100 YR FILL	27.74	27.74
10-100 YR CUT	6.11	6.11