


DATE	
BY	
FINN SURVEY	SURVEYED
NOTE BOOK	PLOTTED
NO.	TEMPLATE
	AREAS CHECKED

DATE	
BY	
ORIGINAL SURVEY	SURVEYED
NOTE BOOK	PLOTTED
NO.	TEMPLATE
	AREAS CHECKED

CHRISTOPHER B. BURKE ENGINEERING LTD.
 875 W. Virginia Road, Suite 600
 Normal, Illinois 61858
 (618) 225-5500

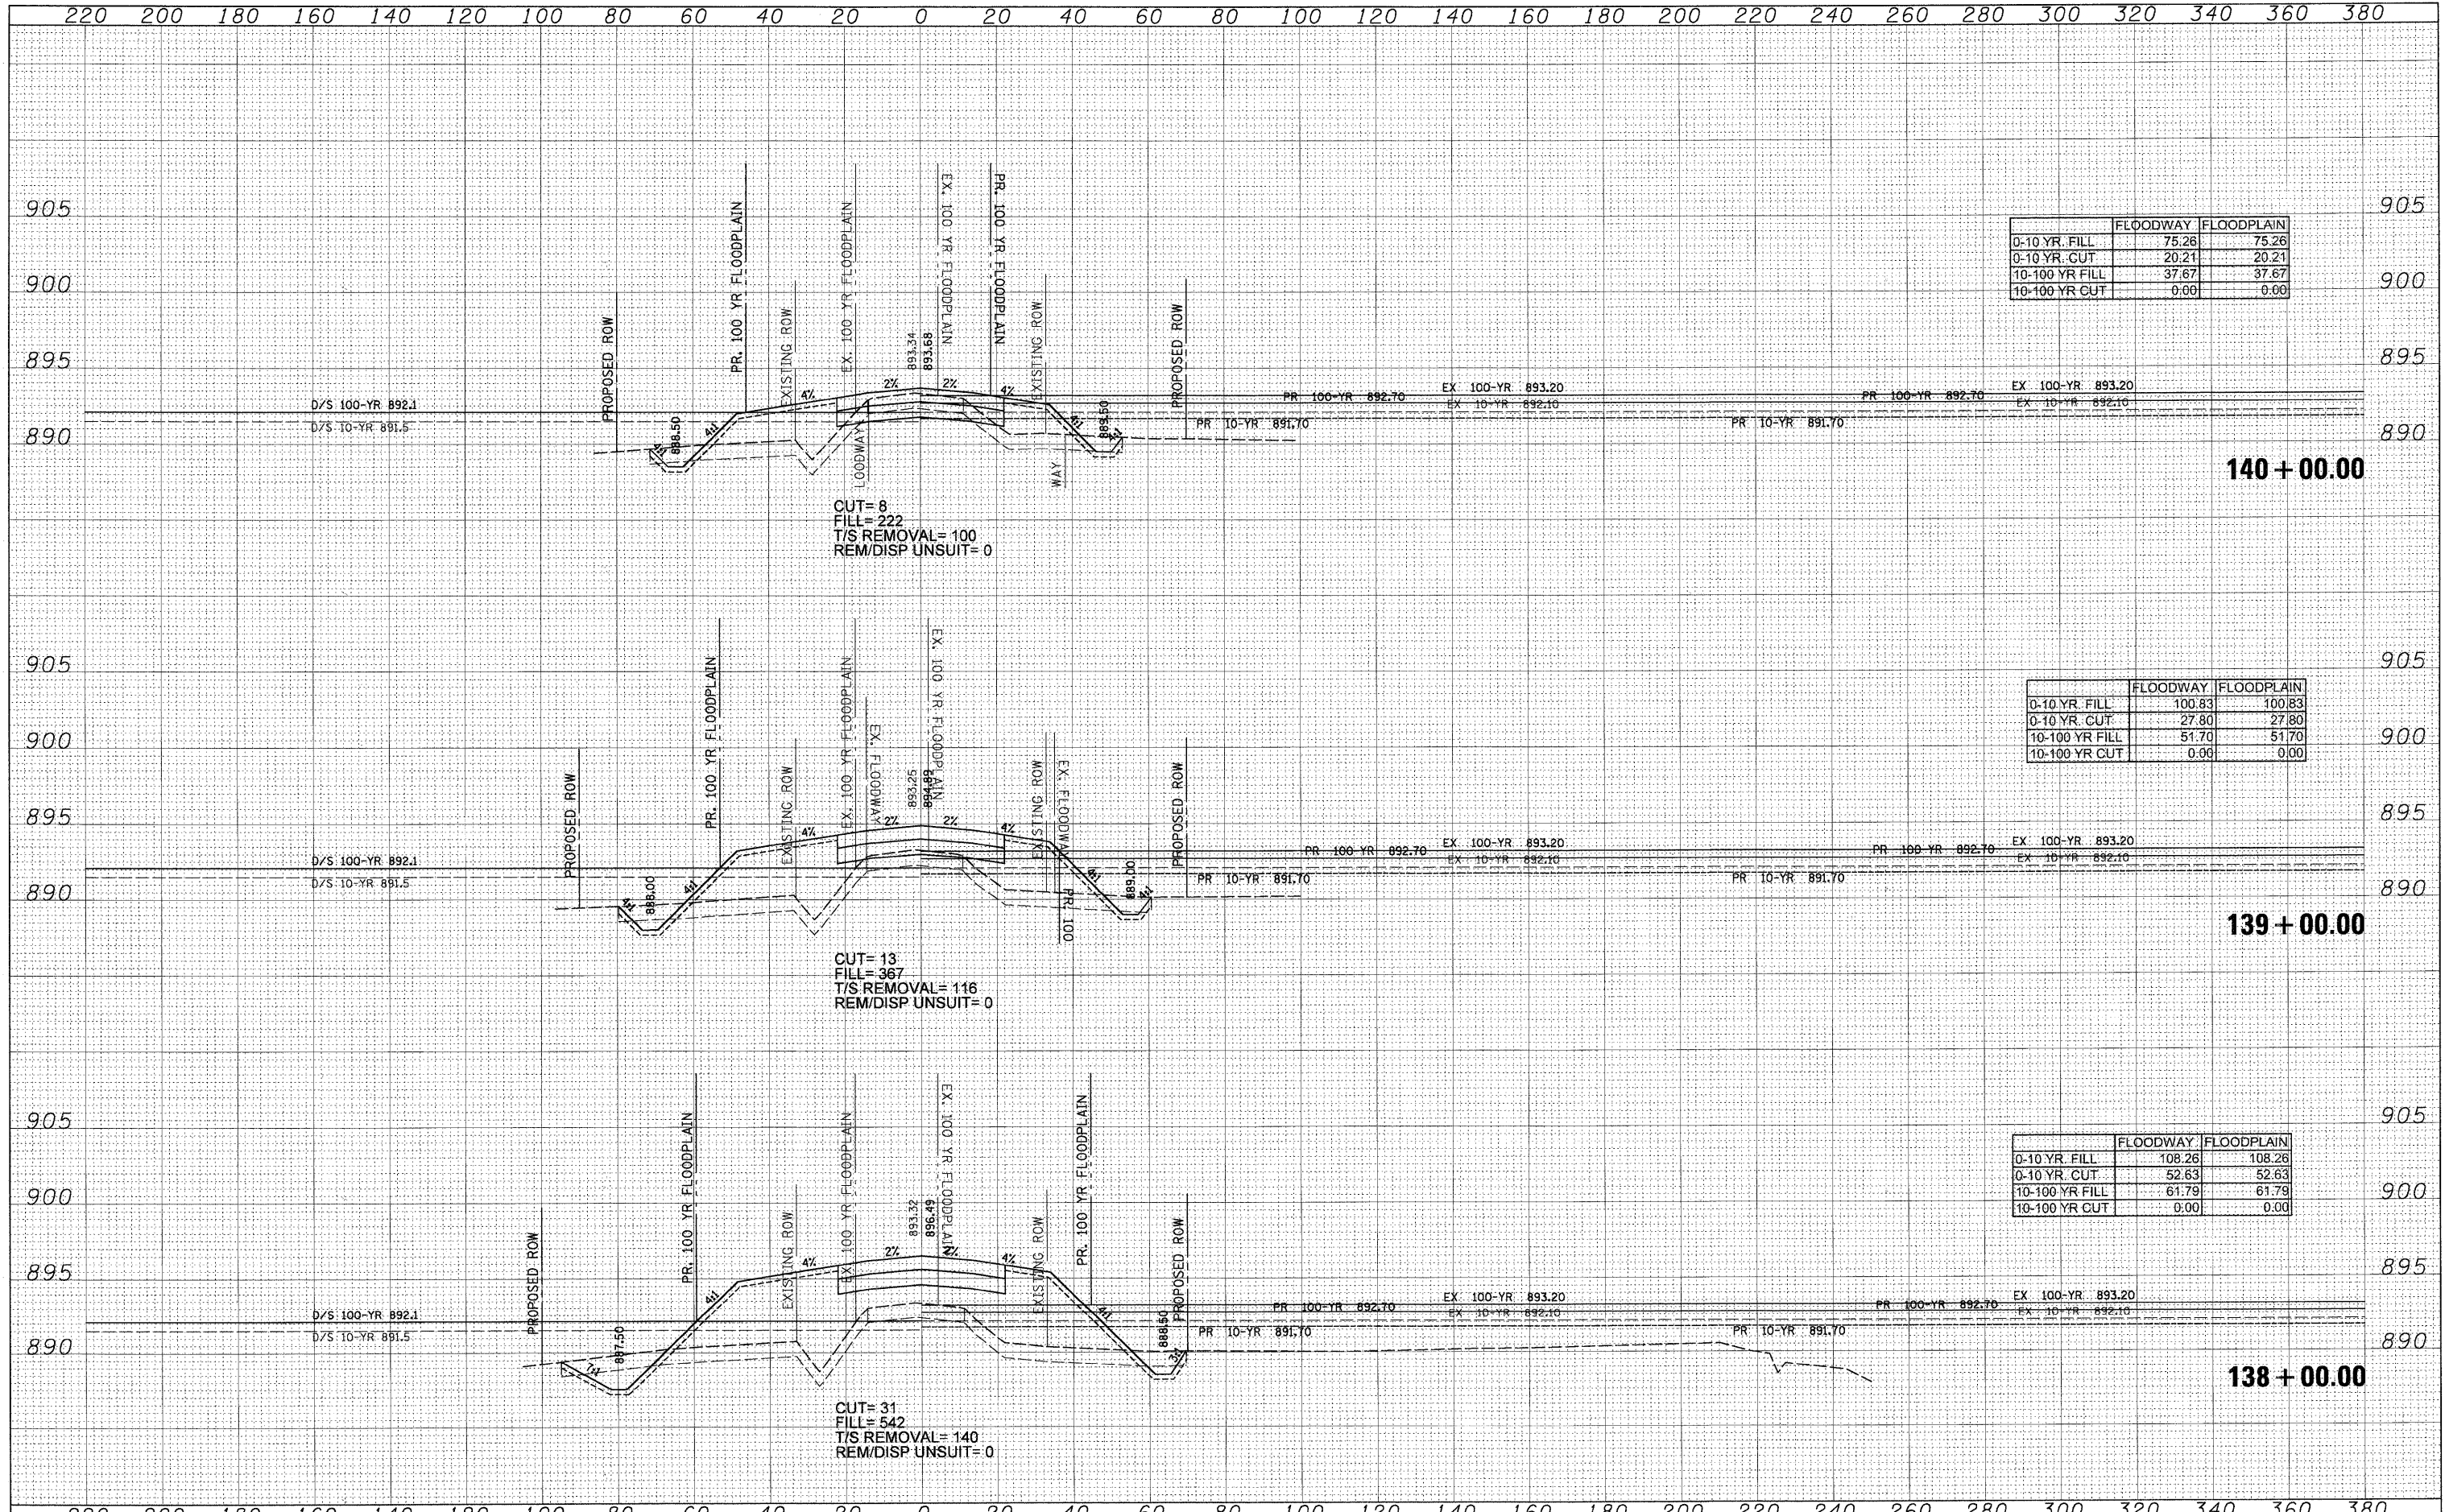

	FLOODWAY	FLOODPLAIN
0-10 YR. FILL	75.28	75.26
0-10 YR. CUT	20.21	20.21
10-100 YR FILL	37.67	37.67
10-100 YR CUT	0.00	0.00

	FLOODWAY	FLOODPLAIN
0-10 YR. FILL	100.83	100.83
0-10 YR. CUT	27.80	27.80
10-100 YR FILL	51.70	51.70
10-100 YR CUT	0.00	0.00

	FLOODWAY	FLOODPLAIN
0-10 YR. FILL	108.26	108.26
0-10 YR. CUT	52.63	52.63
10-100 YR FILL	61.79	61.79
10-100 YR CUT	0.00	0.00