


| | | | |
|--------------|---------------|----|------|
| FINAL SURVEY | SURVEYED | BY | DATE |
| NOTE BOOK | PLOTTED | | |
| NO. | TEMPLATE | | |
| | AREAS CHECKED | | |

| | | | |
|-----------------|---------------|----|------|
| ORIGINAL SURVEY | SURVEYED | BY | DATE |
| NOTE BOOK | PLOTTED | | |
| NO. | TEMPLATE | | |
| | AREAS CHECKED | | |

CHRISTOPHER B. BURKE ENGINEERING, LTD
 9575 W. Higgins Road, Suite 400
 Skokie, Illinois 60076
 (847) 953-8600

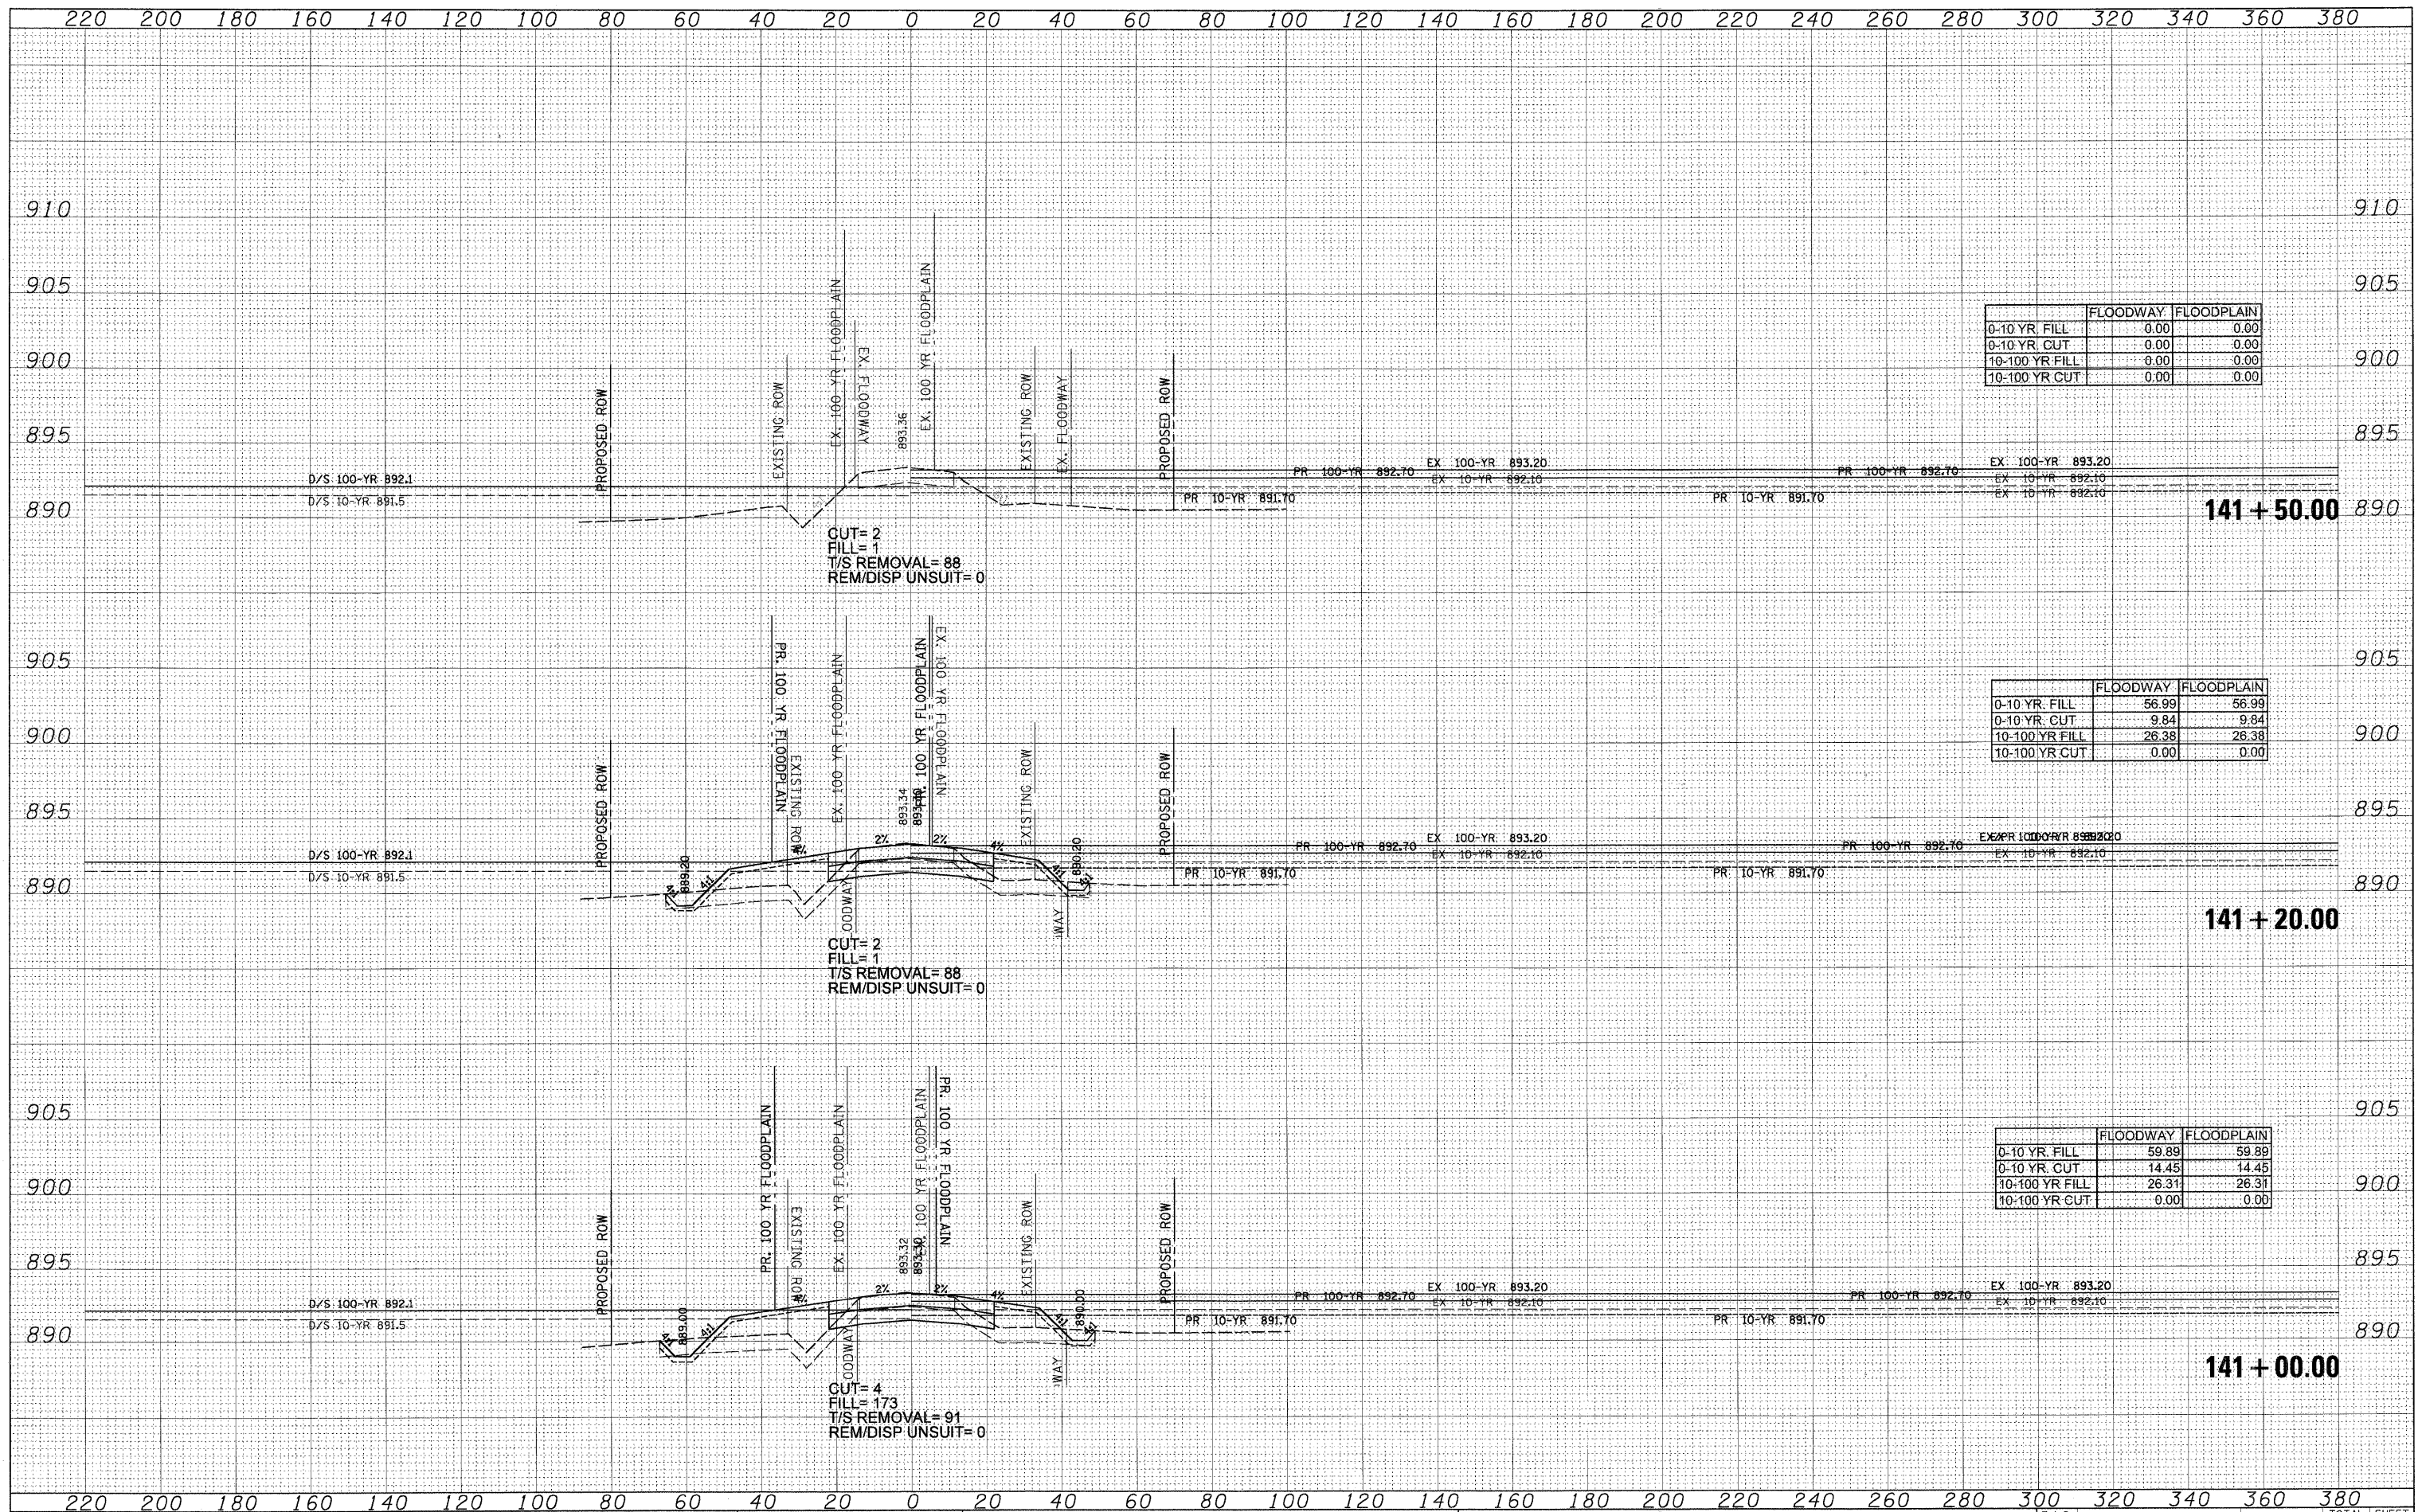

| | FLOODWAY | FLOODPLAIN |
|----------------|----------|------------|
| 0-10 YR FILL | 0.00 | 0.00 |
| 0-10 YR CUT | 0.00 | 0.00 |
| 10-100 YR FILL | 0.00 | 0.00 |
| 10-100 YR CUT | 0.00 | 0.00 |

| | FLOODWAY | FLOODPLAIN |
|----------------|----------|------------|
| 0-10 YR FILL | 56.99 | 56.99 |
| 0-10 YR CUT | 9.84 | 9.84 |
| 10-100 YR FILL | 26.38 | 26.38 |
| 10-100 YR CUT | 0.00 | 0.00 |

| | FLOODWAY | FLOODPLAIN |
|----------------|----------|------------|
| 0-10 YR FILL | 59.89 | 59.89 |
| 0-10 YR CUT | 14.45 | 14.45 |
| 10-100 YR FILL | 26.31 | 26.31 |
| 10-100 YR CUT | 0.00 | 0.00 |