

PART OF SECTION 25, TOWNSHIP 38 NORTH, RANGE 12 EAST OF THE THIRD PRINCIPAL MERIDIAN, IN COOK COUNTY, ILLINOIS

| PROJECT GROUND COORDINATES FOR ROW POINTS | | | | |
|---|-----------------|--------------|--------------|--------------|
| POINT NUMBER | STATION | OFFSET | NORTHING | EASTING |
| 1312 | STA.=18+16.93 * | 25.00' RIGHT | 1856303.6472 | 1127398.3705 |
| 1313 | STA.=18+16.91 * | 30.00' RIGHT | 1856303.8076 | 1127403.3679 |
| 1318 | STA.=23+72.92 | 65.00' RIGHT | 1856410.8123 | 1127059.0915 |
| 1320 | STA.=26+44.33 | 65.00' RIGHT | 1856419.5241 | 1127330.3678 |
| 1321 | STA.=26+50.35 | 71.00' RIGHT | 1856413.7203 | 1127336.5712 |
| 1322 | STA.=17+95.00 * | 32.99' LEFT | 1856279.7095 | 1127341.1858 |
| 1323 | STA.=17+95.00 * | 26.99' LEFT | 1856279.9160 | 1127347.1823 |
| 1324 | STA.=18+66.91 * | 30.00' RIGHT | 1856353.7773 | 1127401.6192 |
| 1325 | STA.=18+66.90 * | 35.00' RIGHT | 1856353.9378 | 1127406.6166 |
| 1326 | STA.=27+18.23 | 61.00' RIGHT | 1856425.8937 | 1127404.0985 |
| 1327 | STA.=27+29.20 | 50.00' RIGHT | 1856437.2404 | 1127414.7080 |

* - DENOTES STATIONING FOR FERDINAND AVENUE


| PARCEL NO. | OWNER | TOTAL HOLDING | PART TAKEN | REMAINDER | PREVIOUS DEDICATION | EASEMENT | EASEMENT PURPOSE | TAX NUMBER(S) | ACQUIRED BY |
|-------------|---|-----------------|-----------------|-----------------|---------------------|-----------------|-------------------|--|-------------|
| | | (ACRES) SQ.FEET | (ACRES) SQ.FEET | (ACRES) SQ.FEET | (ACRES) SQ.FEET | (ACRES) SQ.FEET | | | |
| 0002 0002TE | Prairie Material Sales Inc. | (7.391) | (0.299) | (7.092) | (0.120) | (0.157) | TEMPORARY ROADWAY | 18-25-200-019-0000 18-25-200-020-0000 18-25-200-021-0000 18-25-200-022-0000 18-25-200-023-0000 18-25-200-024-0000 18-25-200-025-0000 18-25-200-026-0000 18-25-200-027-0000 18-25-200-028-0000 | |
| 0003 0003TE | Jose R. Mendez | (0.177) | (0.026) | (0.151) | N/A | (0.029) | CONSTRUCTION | 18-25-201-001-0000 | |
| 0004TE | The Bank of New York Mellon f/k/a The Bank of New York as Trustee on Behalf of CIT Mortgage Loan Trust 2007-1 | (0.153) | N/A | (0.153) | N/A | (0.017) | DRIVEWAY | 18-25-201-002-0000 18-25-201-003-0000 | |
| 0005TE | Jose Vazquez and Aniceta Vazquez, as tenants in common | (0.153) | N/A | (0.153) | N/A | (0.017) | DRIVEWAY | 18-25-201-004-0000 18-25-201-005-0000 | |
| 0006TE | Nazario Villa and Maria Mata, as joint tenants | (0.153) | N/A | (0.153) | N/A | (0.009) | DRIVEWAY | 18-25-201-006-0000 18-25-201-007-0000 | |
| 0007TE | English Bridgeview Illinois Congregation of Jehovah's Witnesses, an Illinois not-for-profit Corporation | (0.344) | N/A | (0.344) | N/A | (0.026) | DRIVEWAY | 18-25-201-009-0000 | |

LEGEND

SECTION CORNER
QUARTER SECTION CORNER
SECTION LINE
QUARTER SECTION LINE
QUARTER, QUARTER SECTION LINE
PLATTED LOT LINE
PROPERTY (DEED) LINE
APPARENT PROPERTY LINE
CENTER LINE
EXISTING RIGHT OF WAY LINE
PROPOSED CENTER LINE
PROPOSED RIGHT OF WAY LINE
PROPOSED EASEMENT
MEASURED DIMENSION
COMPUTED DIMENSION
RECORD DATA
EXISTING BUILDING

120.32'
129.32'(Comp.)
SCALE: 1" = 30'

- IRON PIPE OR ROD FOUND
- ⊕ CUT CROSS FOUND OR SET
- 3/4" IRON PIPE SET
- T1 THESE STAKES REFERENCE FOUND OR SET MONUMENTATION. SET 5/8 INCH IRON ROD FLUSH WITH GROUND TO THE FOUND IRON STAKE. IDENTIFIED BY COLORED PLASTIC CAP BEARING SURVEYORS REGISTRATION NUMBER.
- BT1 THESE STAKES, IN CULTIVATED AREAS, REFERENCE FOUND OR SET MONUMENTATION. BURIED 5/8 INCH IRON ROD 20 INCHES BELOW GROUND TO THE FOUND IRON STAKE. IDENTIFIED BY COLORED PLASTIC CAP BEARING SURVEYORS REGISTRATION NUMBER.
- STAKING OF PROPOSED RIGHT OF WAY. SET DIVISION OF HIGHWAYS SURVEY MARKER TO MONUMENT THE POSITION SHOWN. IDENTIFIED BY INSCRIPTION DATA AND SURVEYORS REGISTRATION NUMBER.
- M STAKING OF PROPOSED RIGHT OF WAY IN CULTIVATED AREAS. BURIED 5/8 INCH METAL ROD 20 INCHES BELOW GROUND TO MARK FUTURE SURVEY MARKER POSITION IDENTIFIED BY COLORED PLASTIC CAP BEARING SURVEYORS REGISTRATION NUMBER.
- ⊙ PERMANENT SURVEY MARKER, I.D.O.T. STD 2135 (TO BE SET BY OTHERS)
- RIGHT OF WAY STAKING PROPOSED TO BE SET.

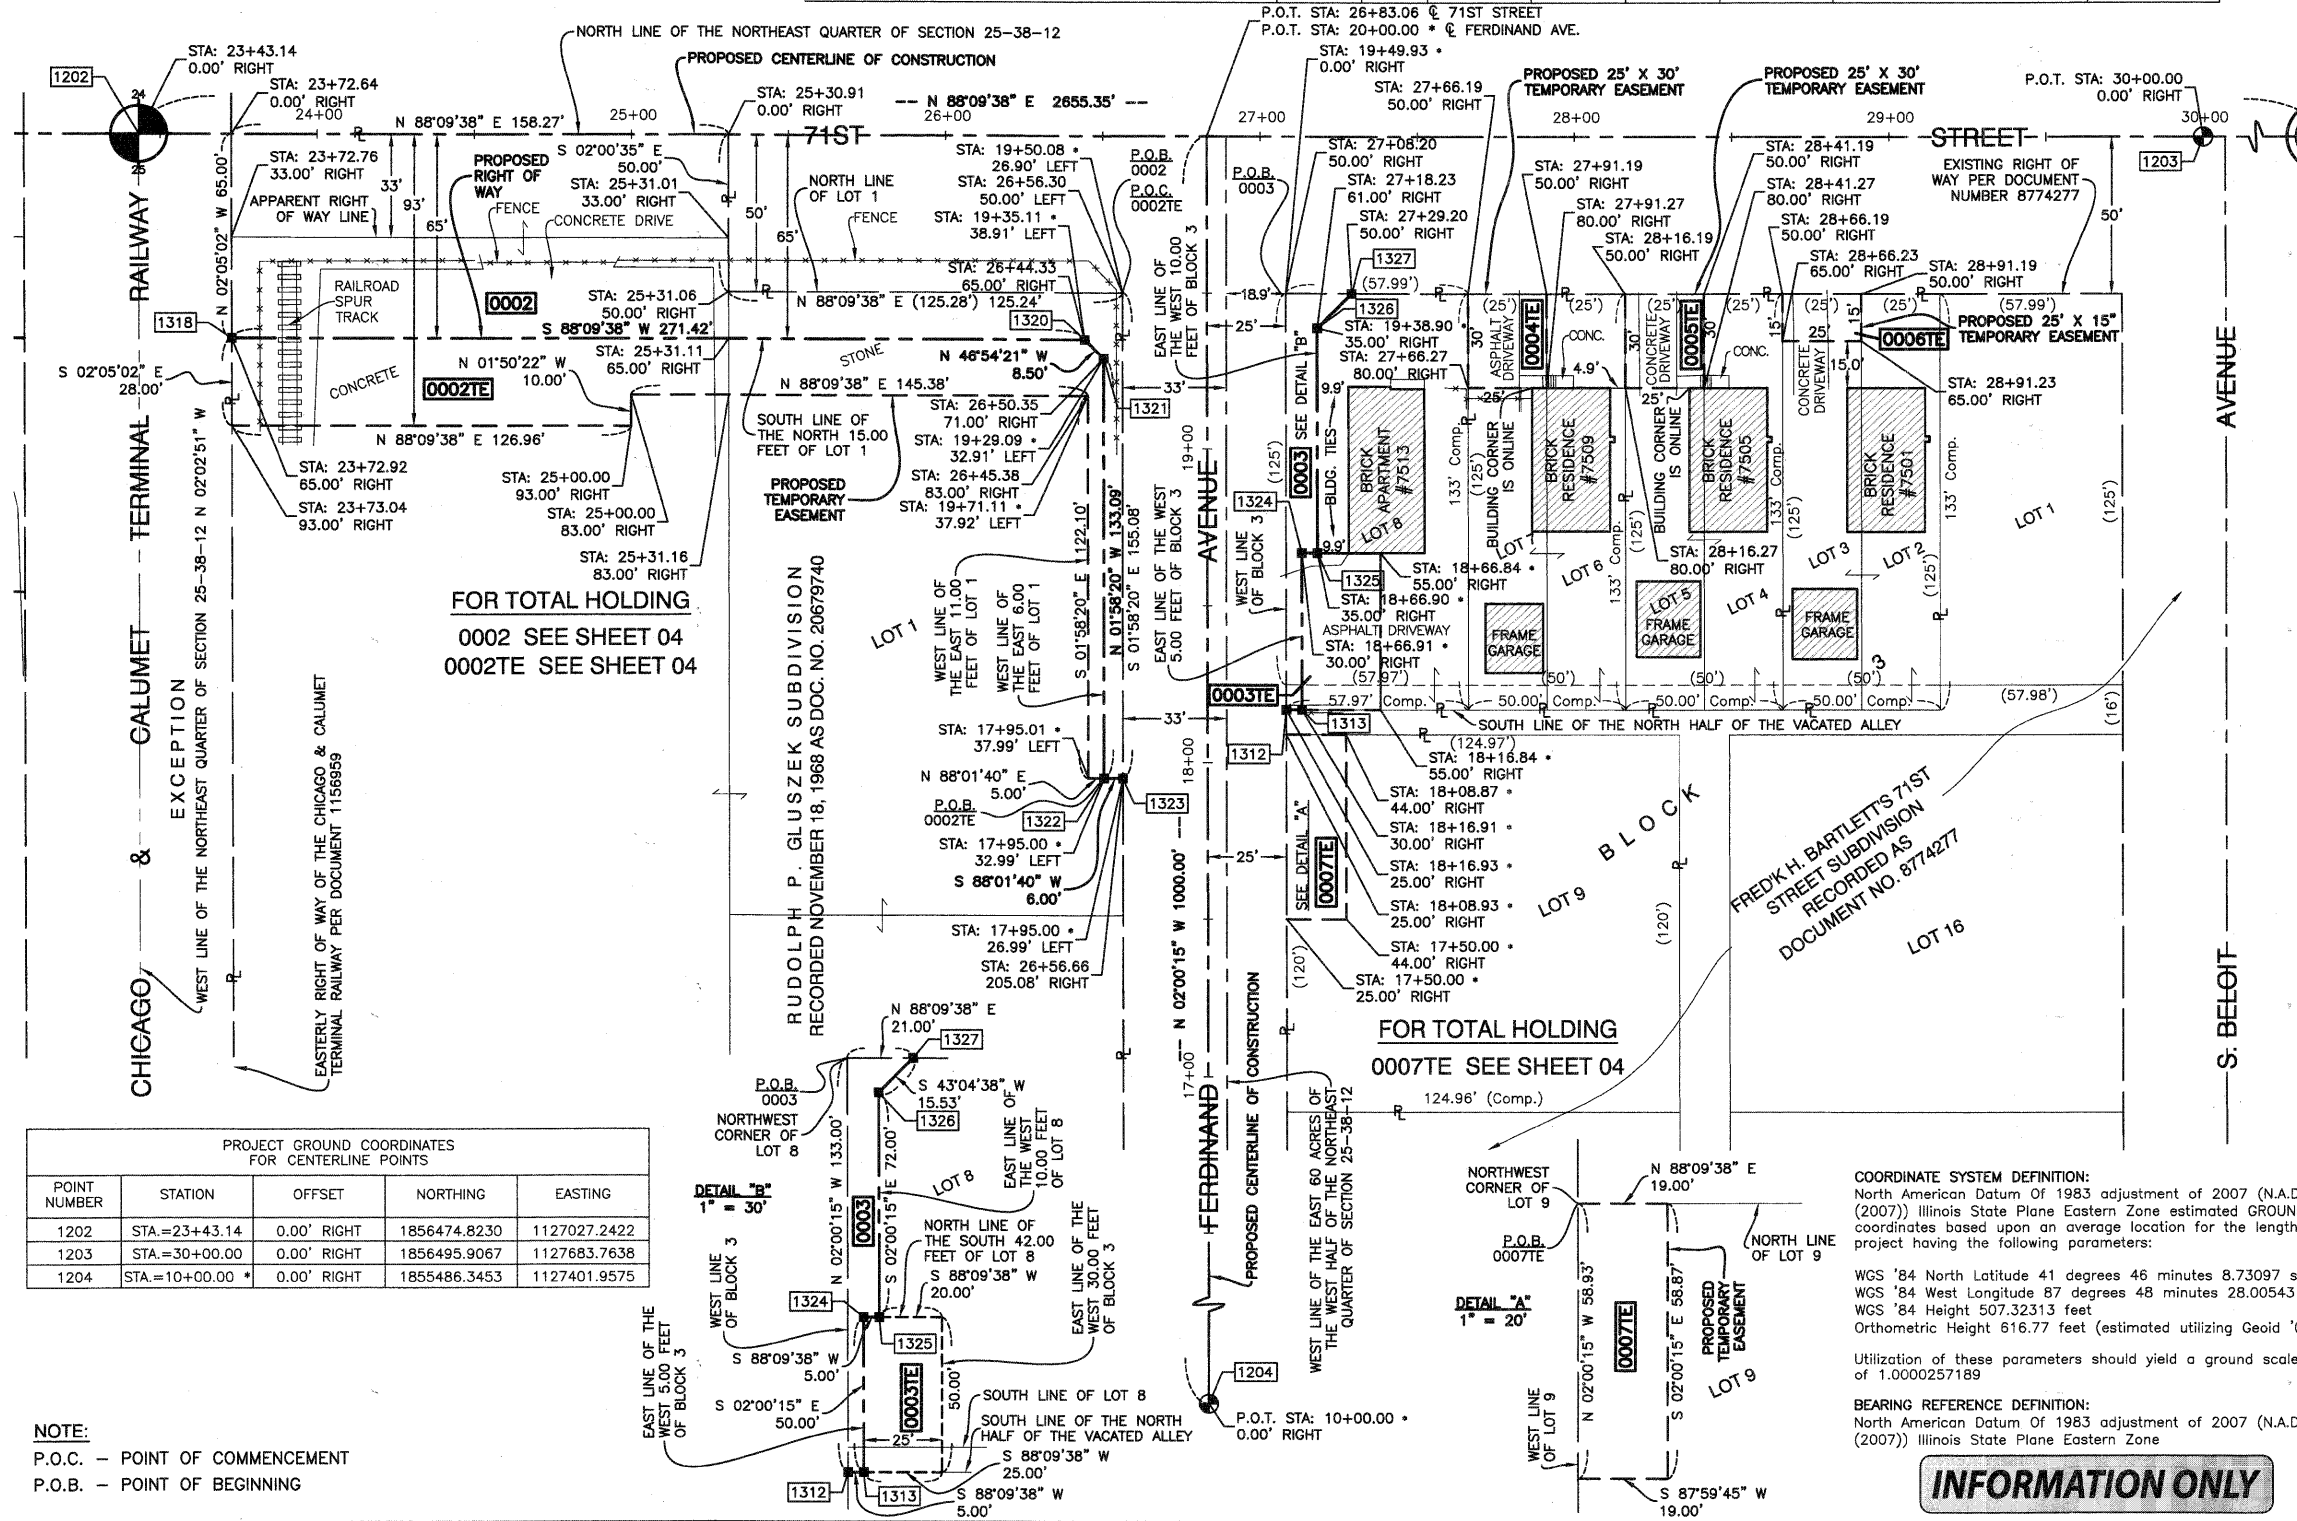

| PROJECT GROUND COORDINATES FOR CENTERLINE POINTS | | | | |
|--|-----------------|-------------|--------------|--------------|
| POINT NUMBER | STATION | OFFSET | NORTHING | EASTING |
| 1202 | STA.=23+43.14 | 0.00' RIGHT | 1856474.8230 | 1127027.2422 |
| 1203 | STA.=30+00.00 | 0.00' RIGHT | 1856495.9067 | 1127683.7638 |
| 1204 | STA.=10+00.00 * | 0.00' RIGHT | 1855486.3453 | 1127401.9575 |

NOTE:
P.O.C. - POINT OF COMMENCEMENT
P.O.B. - POINT OF BEGINNING

STATE OF ILLINOIS)
COUNTY OF COOK) SS

THIS IS TO CERTIFY THAT I, DAN C. PAARLBERG, AN ILLINOIS PROFESSIONAL LAND SURVEYOR, HAVE SURVEYED THE PLAT OF HIGHWAYS SHOWN HEREON IN SECTION 24, TOWNSHIP 38 NORTH, RANGE 12 EAST OF THE THIRD PRINCIPAL MERIDIAN, IN COOK COUNTY, ILLINOIS, THAT THE SURVEY IS TRUE AND COMPLETE AS SHOWN TO THE BEST OF MY KNOWLEDGE AND BELIEF, THAT THE PLAT CORRECTLY REPRESENTS SAID SURVEY, THAT ALL MONUMENTS FOUND AND ESTABLISHED ARE OF PERMANENT QUALITY AND OCCUPY THE POSITIONS SHOWN THEREON AND THAT THE MONUMENTS ARE SUFFICIENT TO ENABLE THE SURVEY TO BE RETRACED. MADE FOR THE DEPARTMENT OF TRANSPORTATION, STATE OF ILLINOIS.

DATED AT SOUTH HOLLAND, ILLINOIS THIS 14TH DAY OF APRIL, 2010 A.D.

ILLINOIS REGISTERED LAND SURVEYOR NO. 035-003243
EXPIRATION DATE: NOVEMBER 30, 2010

THIS PROFESSIONAL SERVICE CONFORMS TO THE CURRENT ILLINOIS MINIMUM STANDARDS FOR A BOUNDARY SURVEY.



PLAT OF HIGHWAYS
STATE OF ILLINOIS
DEPARTMENT OF TRANSPORTATION
F.A.U. 1537 (71ST AVENUE)
CONTRACT #63556

SECTION 06-00050-00-GS COOK COUNTY
PROJECT NO. JOB NO. R-90-009-10

SCALE: 1" = 30' SHEET 59 OF 209

BUREAU OF LAND ACQUISITION
201 WEST CENTER COURT
SCHAUMBURG, ILLINOIS 60196

INFORMATION ONLY

COORDINATE SYSTEM DEFINITION:
North American Datum of 1983 adjustment of 2007 (N.A.D. '83 (2007)) Illinois State Plane Eastern Zone estimated GROUND coordinates based upon an average location for the length of the project having the following parameters:
WGS '84 North Latitude 41 degrees 46 minutes 8.73097 seconds
WGS '84 West Longitude 87 degrees 48 minutes 28.00543 seconds
WGS '84 Height 507.32313 feet
Orthometric Height 616.77 feet (estimated utilizing Geoid '03)
Utilization of these parameters should yield a ground scale factor of 1.0000257189

BEARING REFERENCE DEFINITION:
North American Datum of 1983 adjustment of 2007 (N.A.D. '83 (2007)) Illinois State Plane Eastern Zone