


F.A.I. RTE.	SECTION	COUNTY	TOTAL SHEETS	SHEET NO.
57	(38)T	IROQUOIS	9	1
FED. ROAD DIST. NO.	ILLINOIS	CONTRACT NO. 66B15		

D-93-063-11

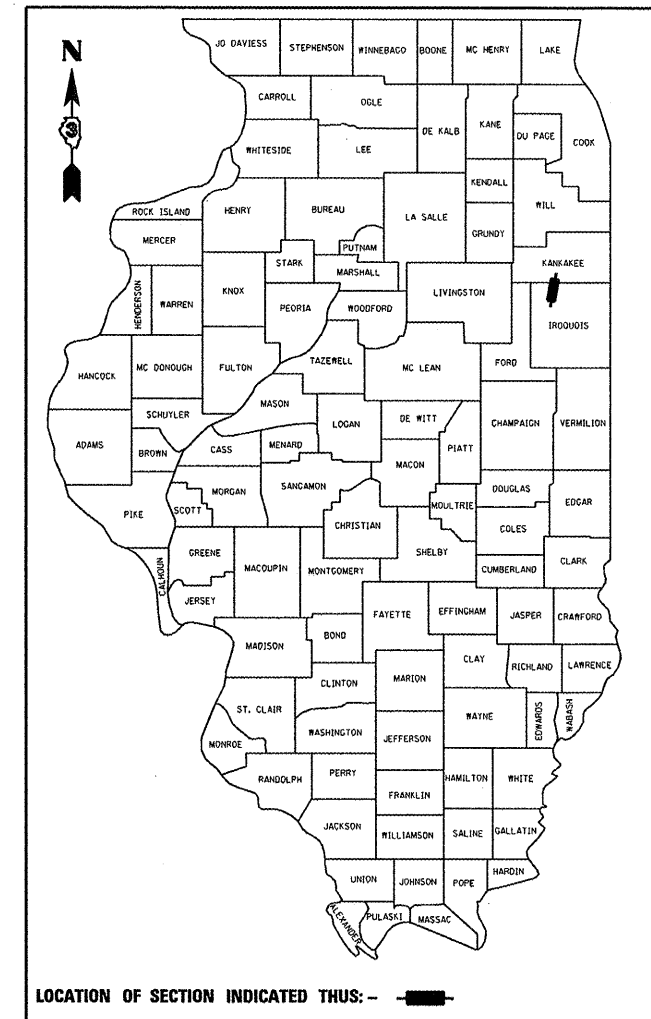

FUNCTIONAL CLASSIFICATION  
 RURAL INTERSTATE  
 F.A.I. ROUTE 57 (I-57)  
 2009 ADT = 17100  
 P.V. = 73.1% M.U. = 19.3% S.U. = 7.6%

STATE OF ILLINOIS  
 DEPARTMENT OF TRANSPORTATION  
 DIVISION OF HIGHWAYS

SUBMITTED 02/25 20 11  
*Earl S. Markel*  
 DEPUTY DIRECTOR OF HIGHWAYS, REGION ENGINEER

March 25 20 11  
*Scott E. Stitt* P.E.  
 ACTING ENGINEER OF DESIGN AND ENVIRONMENT

March 25 20 11  
*Christine M. Reed*  
 DIRECTOR OF HIGHWAYS, CHIEF ENGINEER


PRINTED BY THE AUTHORITY  
 OF THE STATE OF ILLINOIS

STATE OF ILLINOIS  
 DEPARTMENT OF TRANSPORTATION  
 DIVISION OF HIGHWAYS

**PROPOSED  
 HIGHWAY PLANS**

F.A.I. ROUTE 57 (I-57)  
 SECTION (38)T

IROQUOIS COUNTY  
 C-93-079-11

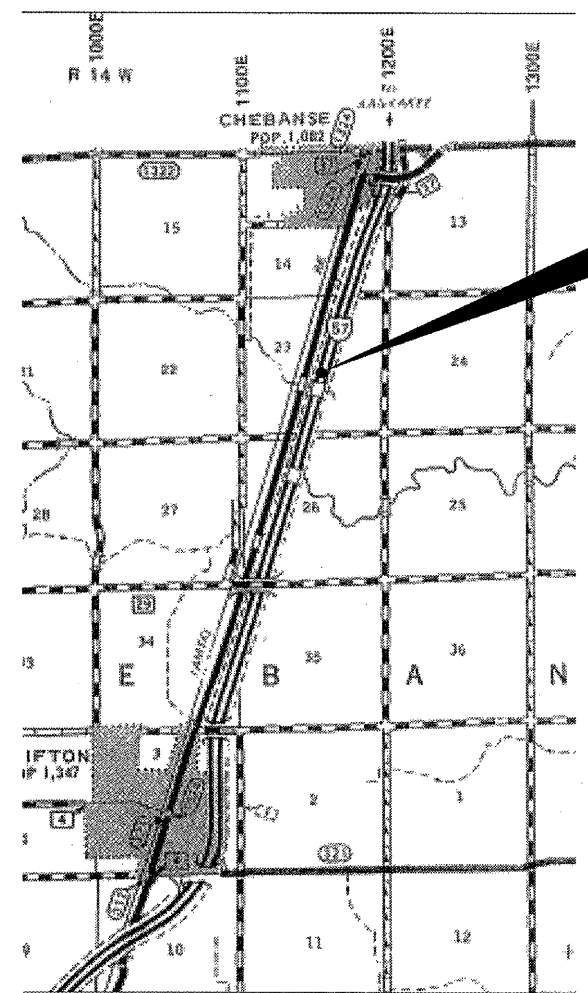

**PROJECT LOCATION**  
 FAI ROUTE 57  
 M.P. 300.36 (STA. 800+80)  
 SOUTHBOUND LANES

**LOCATION MAP**  
 NOT TO SCALE

INDEX OF SHEETS

1. COVER SHEET
2. GENERAL NOTES
3. SUMMARY OF QUANTITIES
4. TYPICAL SECTION
5. TEMPORARY CONCRETE BARRIER DETAILS
6. EXISTING CULVERT DETAILS
7. PROPOSED CULVERT DETAILS
8. CORRUGATED STEEL PIPE, MULTIPLE END SECTION, TRIPLE 30"
9. CONCRETE COLLAR DETAILS

STANDARDS

- |           |   |
|-----------|---|
| 000001-06 | STANDARD SYMBOLS, ABBREVIATIONS AND PATTERNS                                  |
| 001001-02 | AREAS OF REINFORCEMENT BARS   |
| 001006    | DECIMAL OF AN INCH AND OF A FOOT  |
| 542401-01 | METAL END SECTION FOR PIPE CULVERTS   |
| 635011-02 | REFLECTOR MARKER AND MOUNTING DETAILS   |
| 701101-02 | OFF-ROAD OPERATIONS MULTILANE, 15' (4.5 m) TO 24" (600 mm) FROM PAVEMENT EDGE |
| 701106-02 | OFF-ROAD OPERATIONS, MULTILANE, MORE THAN 15' (4.5 m) AWAY                    |
| 701901-01 | TRAFFIC CONTROL DEVICES   |
| 704001-06 | TEMPORARY CONCRETE BARRIER  |
| 701406-06 | LANE CLOSURE, FREEWAY/EXPRESSWAY DAY OPERATIONS ONLY                          |

MICROFILMED \_\_\_\_\_  
 REEL NUMBER \_\_\_\_\_  
 AWARDED \_\_\_\_\_  
 RESIDENT ENGINEER \_\_\_\_\_  
 AS BUILT CHANGES WERE MADE  
 ON THE FOLLOWING SHEETS \_\_\_\_\_

J.U.L.I.E.  
 JOINT UTILITY LOCATION INFORMATION FOR EXCAVATION  
 1-800-892-0123

DISTRICT 3 NO. (815) 434-6131  
 PROJECT ENGINEER: JOE KANNEL, P.E.  
 UNIT CHIEF: RON WOODSHANK  
 TOWNSHIP: CHEBANSE  
 CONTRACT NO. 66B15