
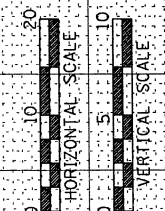


FINAL SURVEY	SURVEYED	DATE
NOTE BOOK	PLOTTED	BY
AREAS CHECKED	TEMPLATE	
	AREAS CHECKED	

ORIGINAL SURVEY	SURVEYED	DATE
NOTE BOOK	PLOTTED	BY
AREAS CHECKED	TEMPLATE	
	AREAS CHECKED	

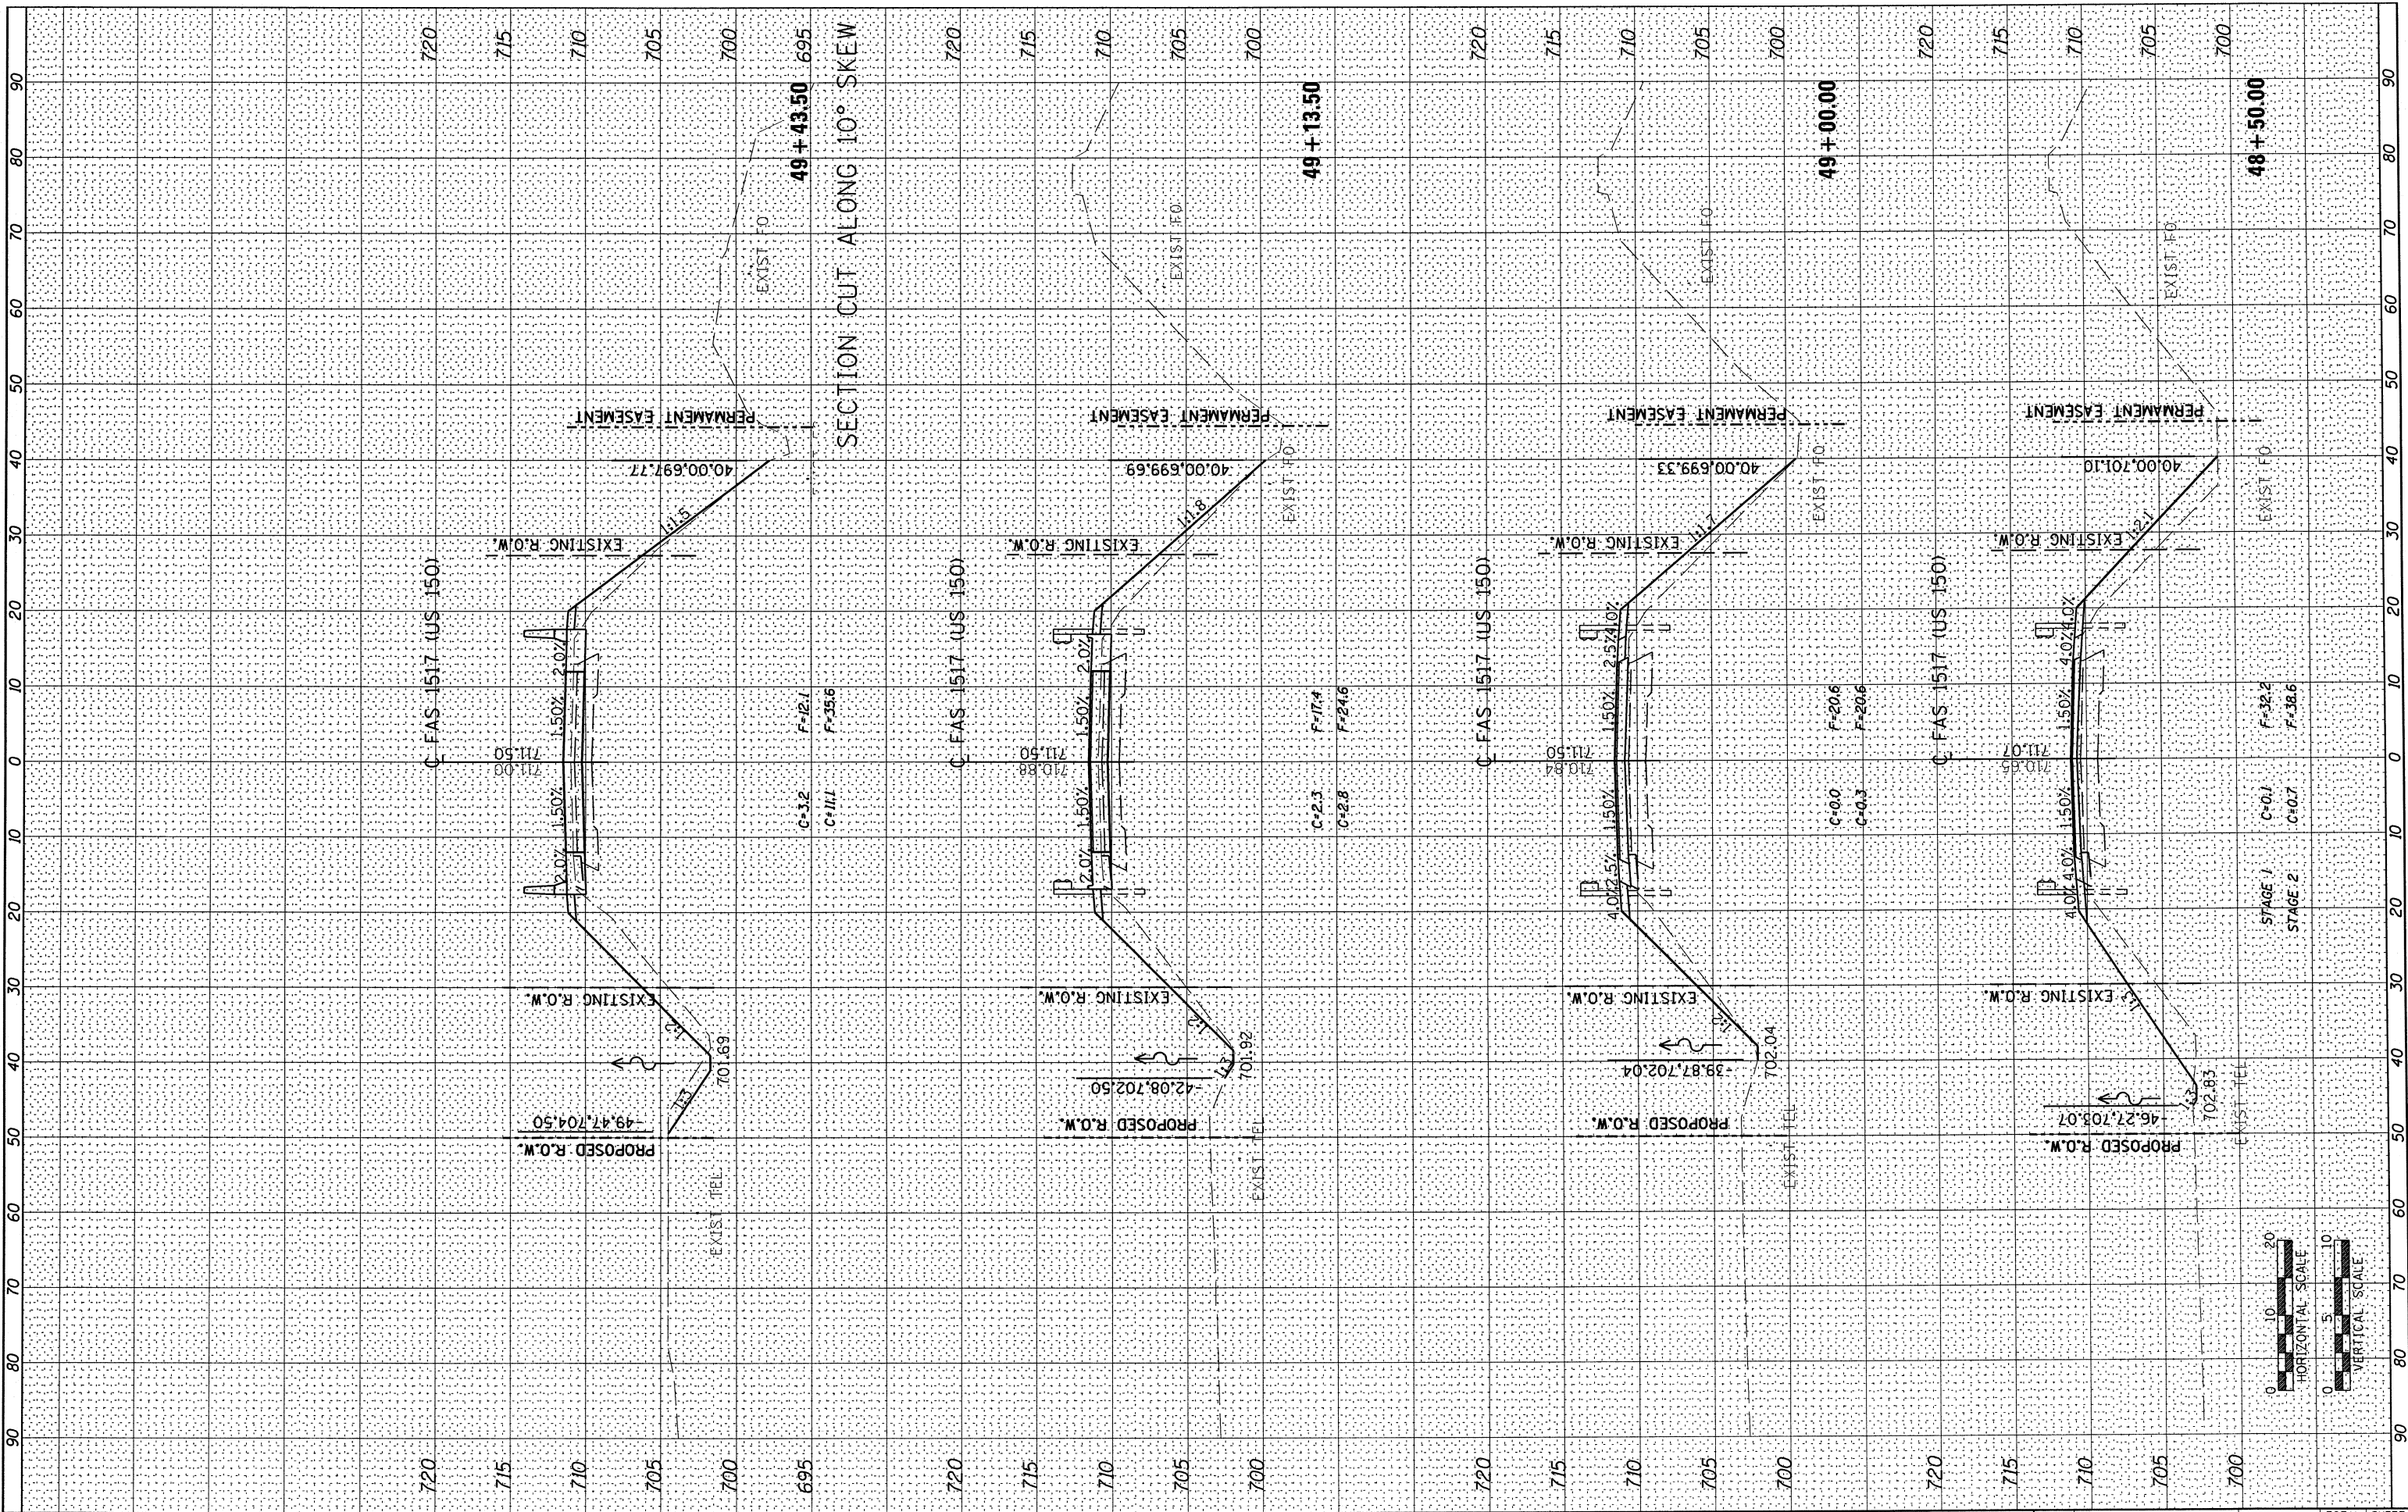

FILE NAME = \*FILEL\$  
 USER NAME = \*USER\$  
 PLOT SCALE = \*SCALE\$  
 PLOT DATE = \*DATE\$

DESIGNED	-	REVISED	-
DRAWN	-	REVISED	-
CHECKED	-	REVISED	-
DATE	-	REVISED	-

DESIGNED	-	REVISED	-
DRAWN	-	REVISED	-
CHECKED	-	REVISED	-
DATE	-	REVISED	-

**STATE OF ILLINOIS  
DEPARTMENT OF TRANSPORTATION**

**US 150 OVER SALT CREEK CROSS SECTIONS**

SCALE: SHEET NO. OF SHEETS STA. 48+50.00 TO STA. 49+43.50

F.A.S. RTE.	SECTION	COUNTY	TOTAL SHEETS	SHEET NO.
1517	11BR-1	PIATT	48	35
CONTRACT NO. 70613				
ILLINOIS FED. AID PROJECT				