


STATE OF ILLINOIS  
DEPARTMENT OF PUBLIC WORKS & BUILDINGS  
DIVISION OF HIGHWAYS


ROAD DIST. NO.	SECTION	COUNTY	TOTAL SHEETS	SHEET NO.
64-IVBR	St. Clair	36	28	22
SOSHEETS				

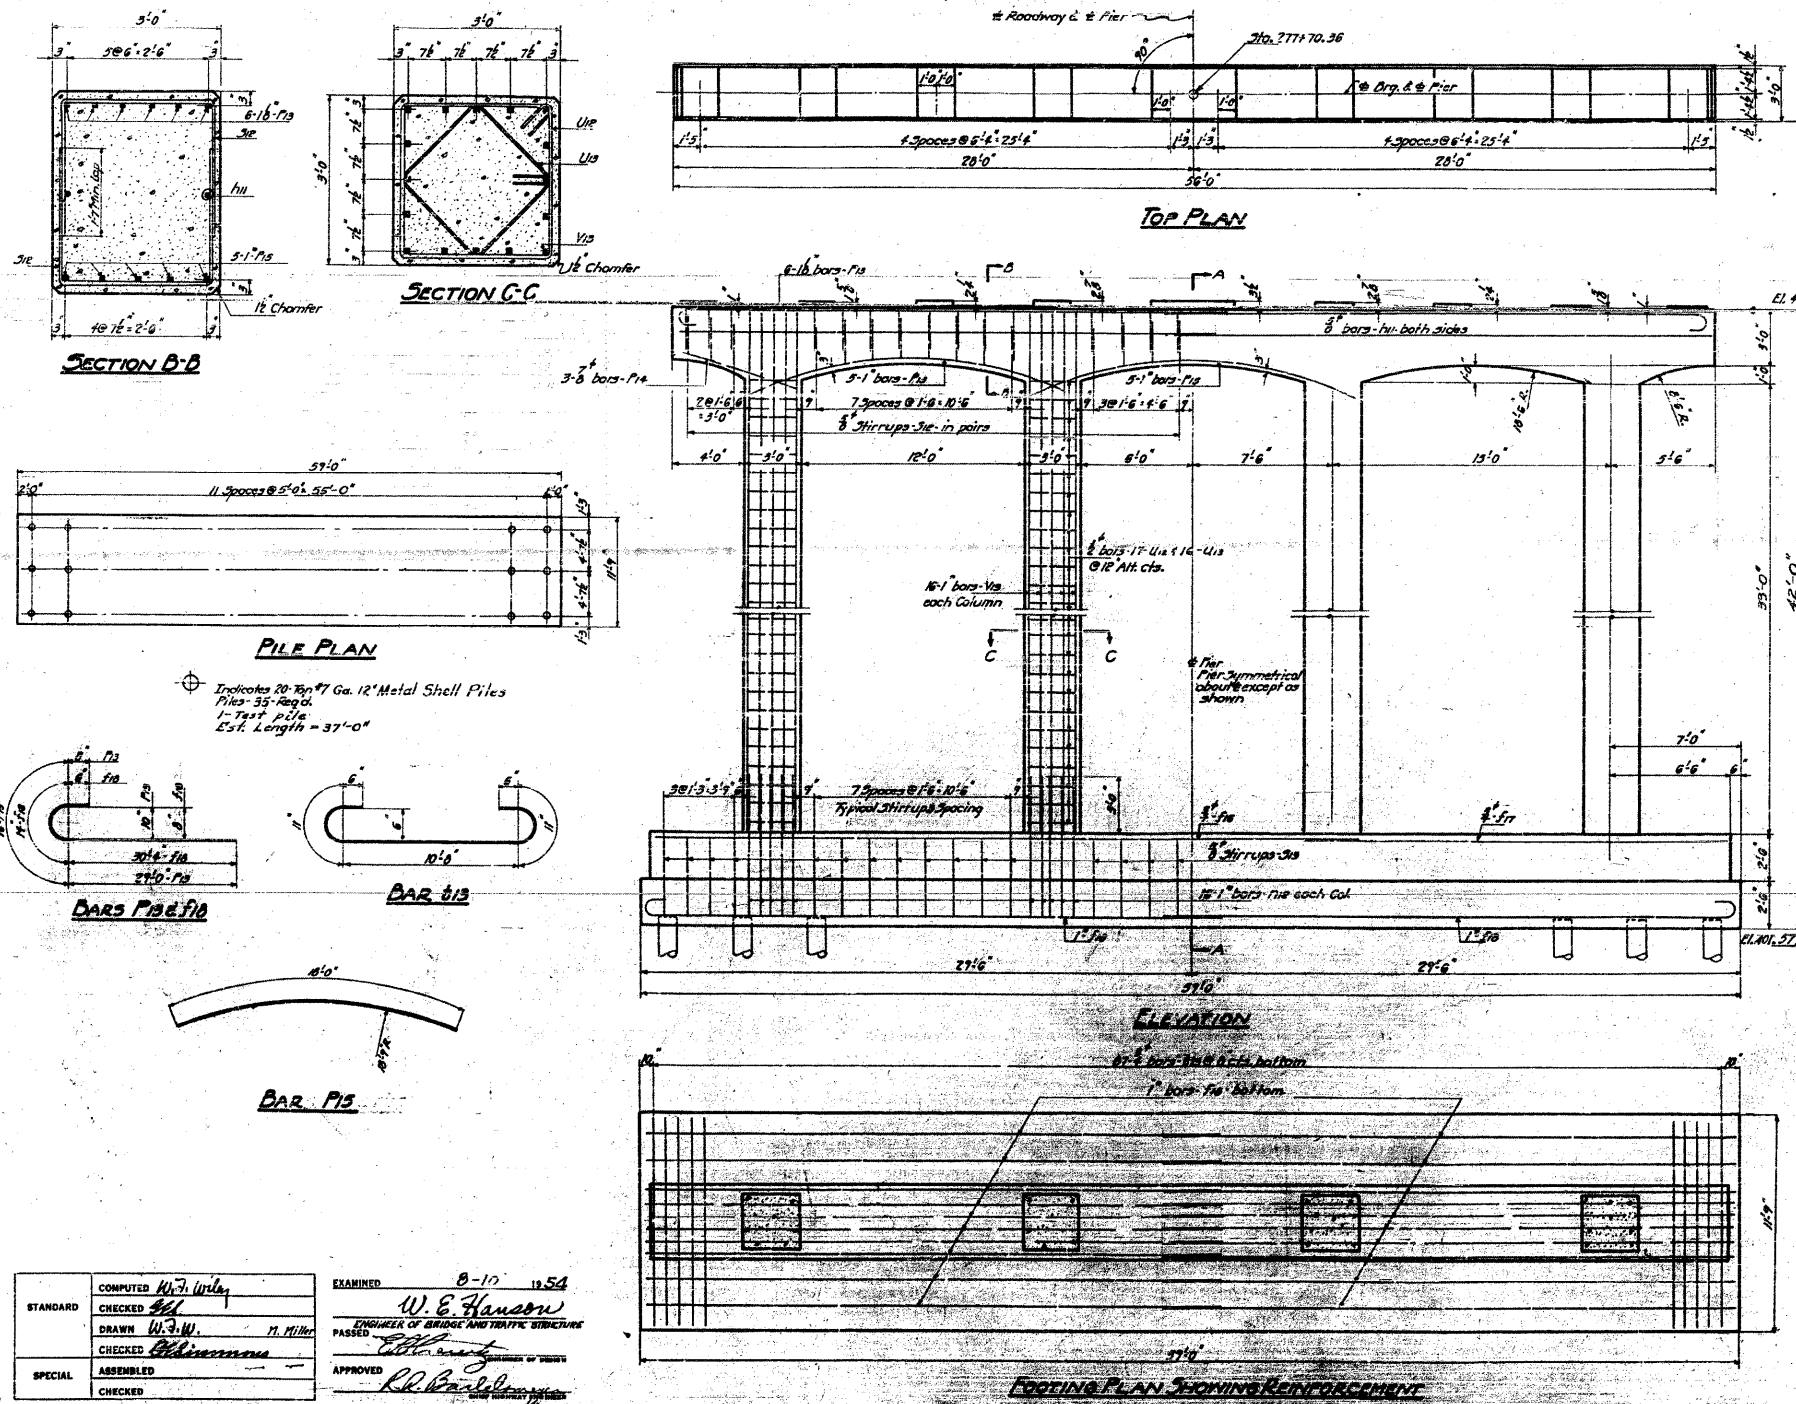


**BILL OF MATERIAL**

BAR NUMBER	SIZE	LENGTH

Class X Concrete Cu Yds. 131.0  
Reinforcement Bars Lbs. 18,670  
12" Metal Shell Piles Lin. Ft. 12,325  
12" Metal Shell Test Piles Each 1  
Class A Exc. for Struc. Cu Yds. 185

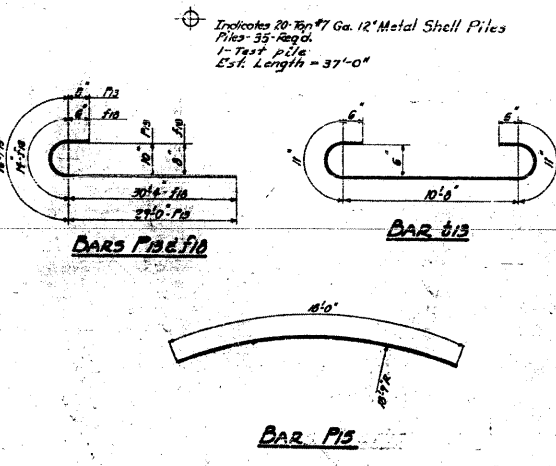

CHECKED			
SPECIAL			

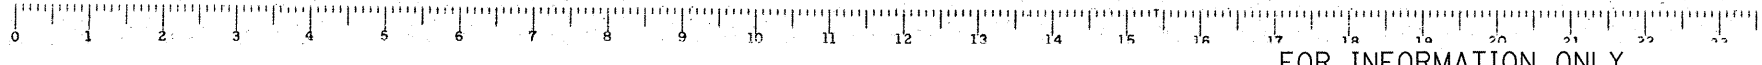

FOR INFORMATION ONLY

**CB** Coombe-Bloxdorf P.C.  
- CIVIL ENGINEERS -  
- STRUCTURAL ENGINEERS -  
- LAND SURVEYORS -  
Design Firm License No. 184-002703

FILE NAME = ... \122-0876882-exist-bridge-plans-22.dgn	USER NAME = CFC..	DESIGNED -	REVISED -	STATE OF ILLINOIS DEPARTMENT OF TRANSPORTATION	SN 082-0030 PLANS (ORIGINAL PLANS)	F.A.P. RTE. 312	SECTION 64-IVBR	COUNTY ST. CLAIR	TOTAL SHEETS 259	SHEET NO. 122			
PLOT SCALE = 40,000,000 / IN.	PLOT DATE = 8/5/2018	DRAWN -	REVISED -			SCALE:	SHEET NO. OF SHEETS	STA. TO STA.	ILLINOIS FED. AID PROJECT				
		CHECKED -	REVISED -							CONTRACT NO. 76882			
		DATE - / /	REVISED -										