


FINAL SURVEY	BY	DATE
SURVEYED		
NOTE BOOK		
NO.		

ORIGINAL SURVEY	BY	DATE
DESIGNED		
NOTE BOOK		
NO.		

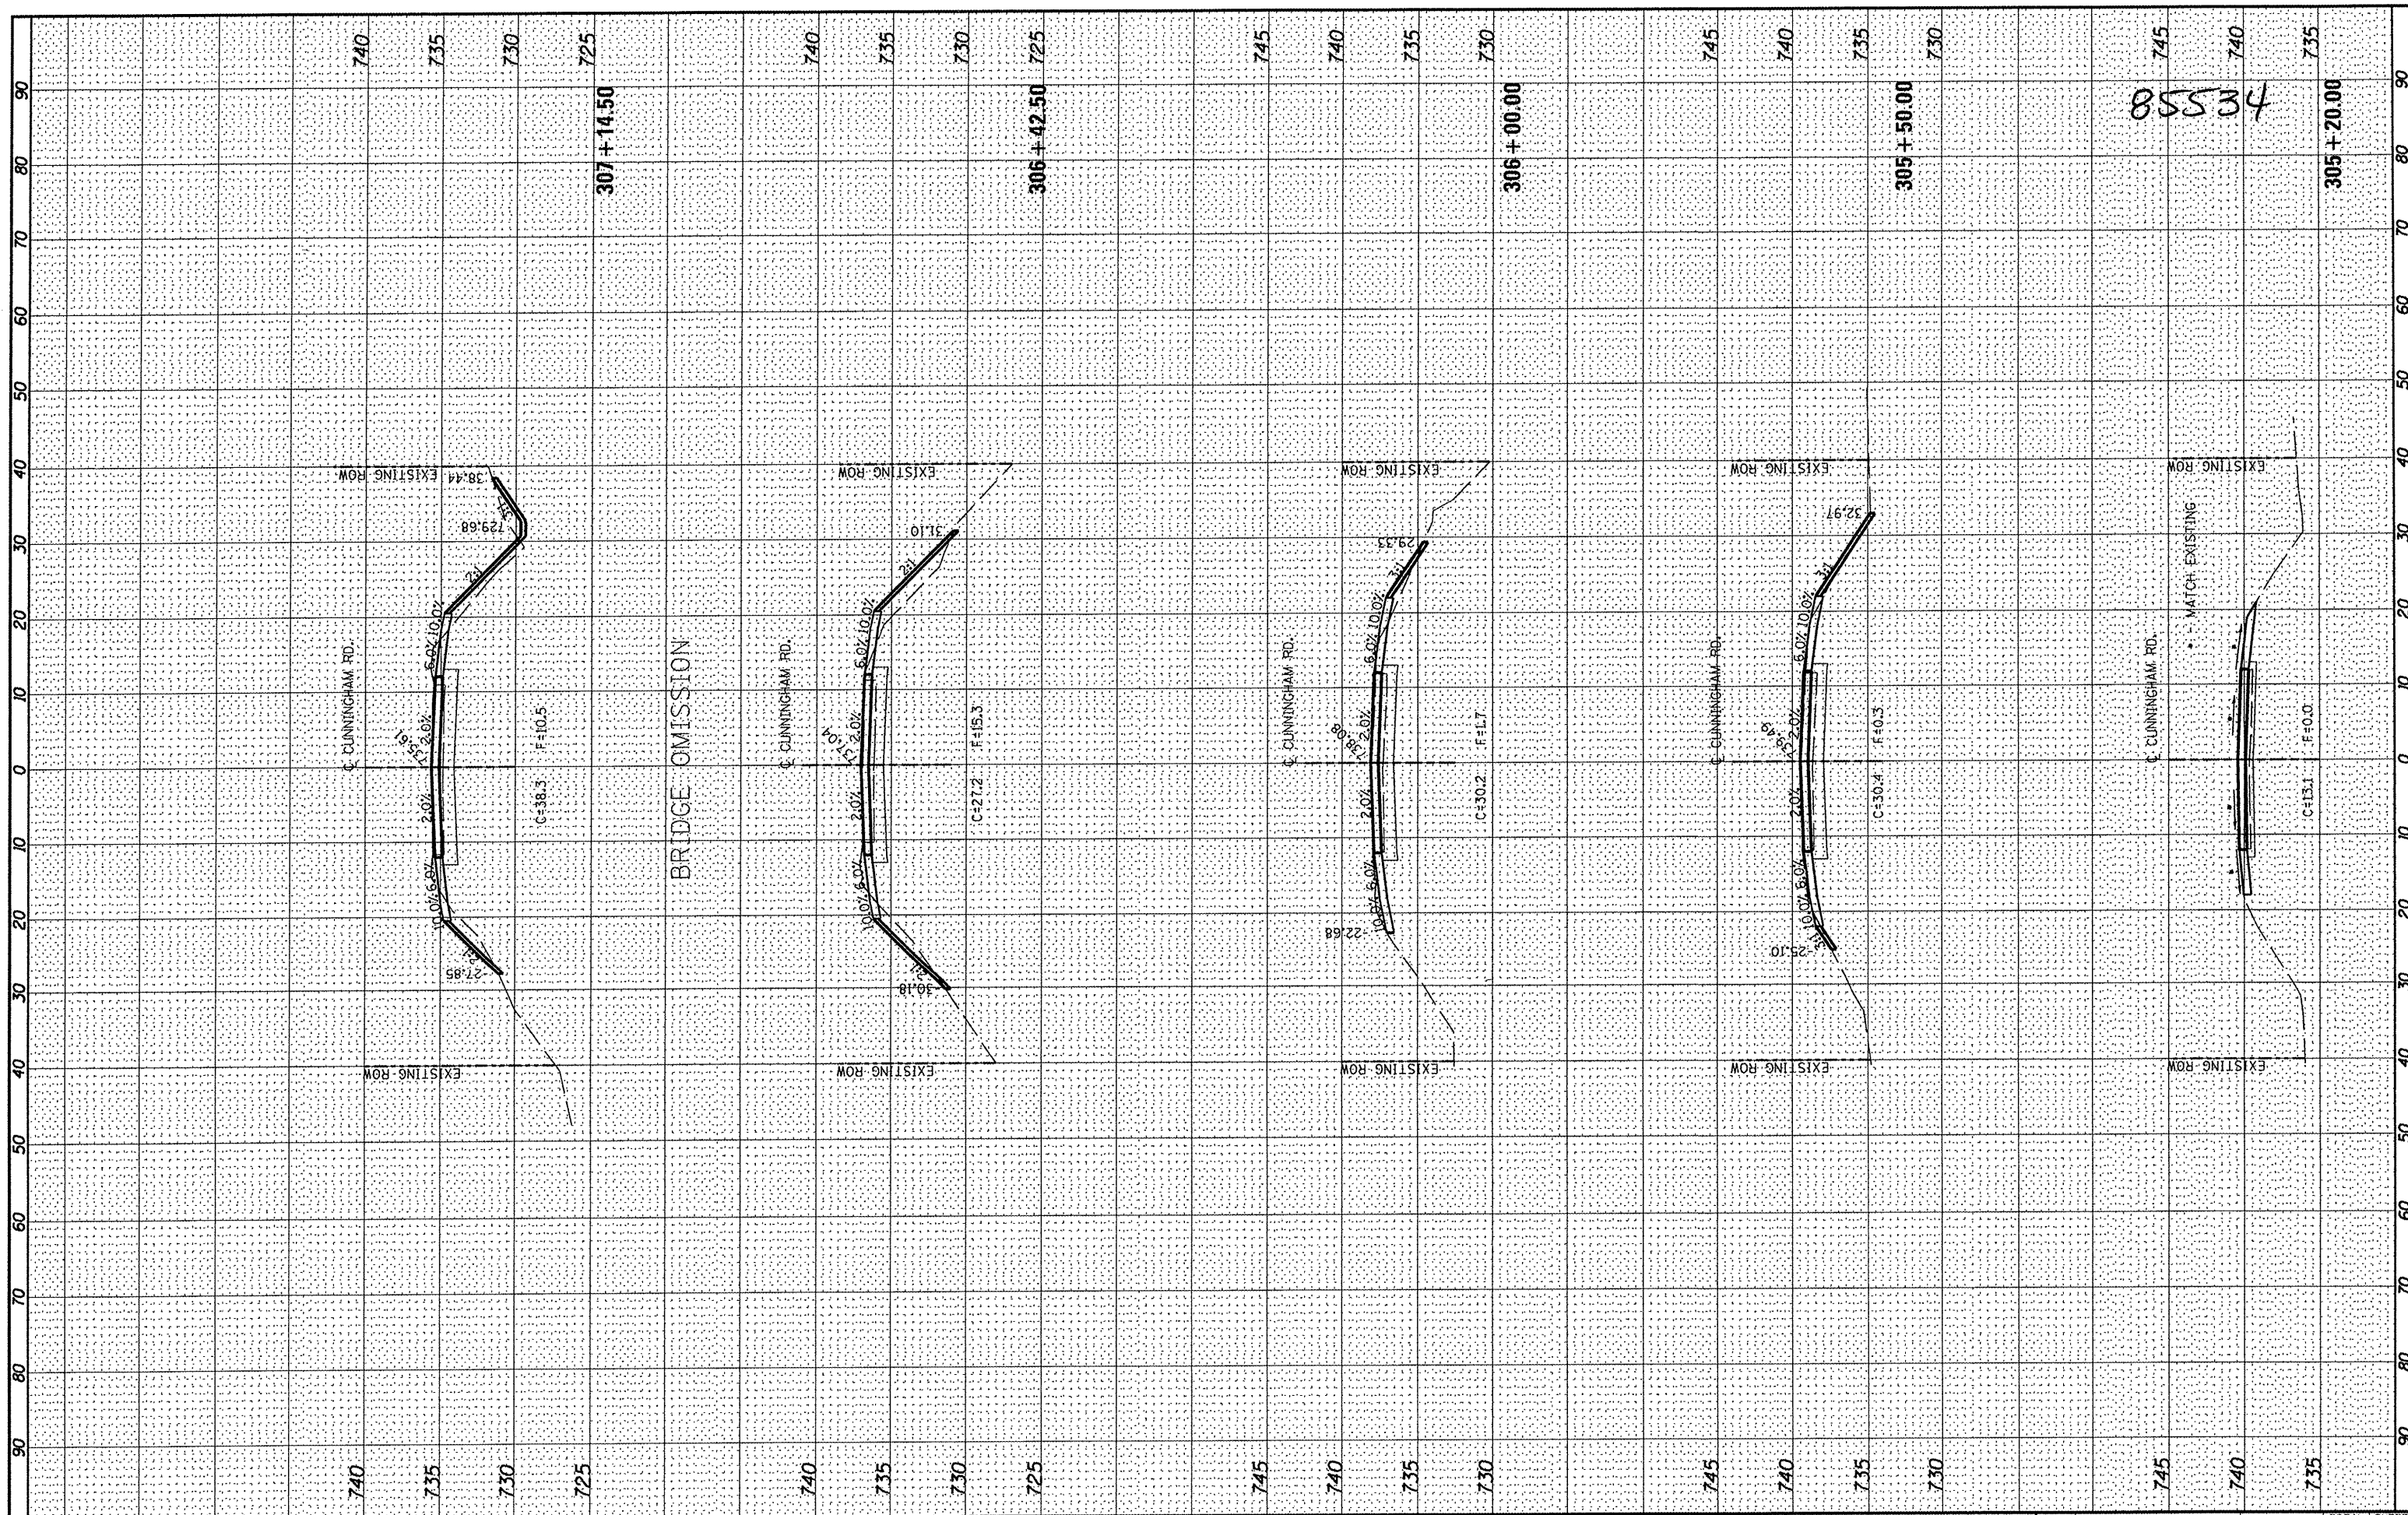

FILE NAME = 1:\10\Jobs\101\0054\Road\Sheet\XC-301-XS.dgn
 USER NAME =
 DESIGNED *SMK*
 DRAWN *JDM*
 CHECKED *SMK*
 DATE 02/03/11

PLLOT SCALE = 20.0000' / in.
 PLLOT DATE = 02/04/2011

DESIGNED	<i>SMK</i>	REVISED	-
DRAWN	<i>JDM</i>	REVISED	-
CHECKED	<i>SMK</i>	REVISED	-
DATE	02/03/11	REVISED	-

**STATE OF ILLINOIS
DEPARTMENT OF TRANSPORTATION**

**CROSS SECTIONS
CUNNINGHAM ROAD BRIDGE REPLACEMENT
ROCKFORD, ILLINOIS**

SCALE: 20H 5V SHEET NO. OF SHEETS STA. 305+20.00 TO STA. 307+14.50

F.A.U. RTE.	SECTION	COUNTY	TOTAL SHEETS	SHEET NO.
5077	10-00462-00-BR	WINNEBAGO	21	20
				CONTRACT NO. 85534
ILLINOIS FED. AID PROJECT				