

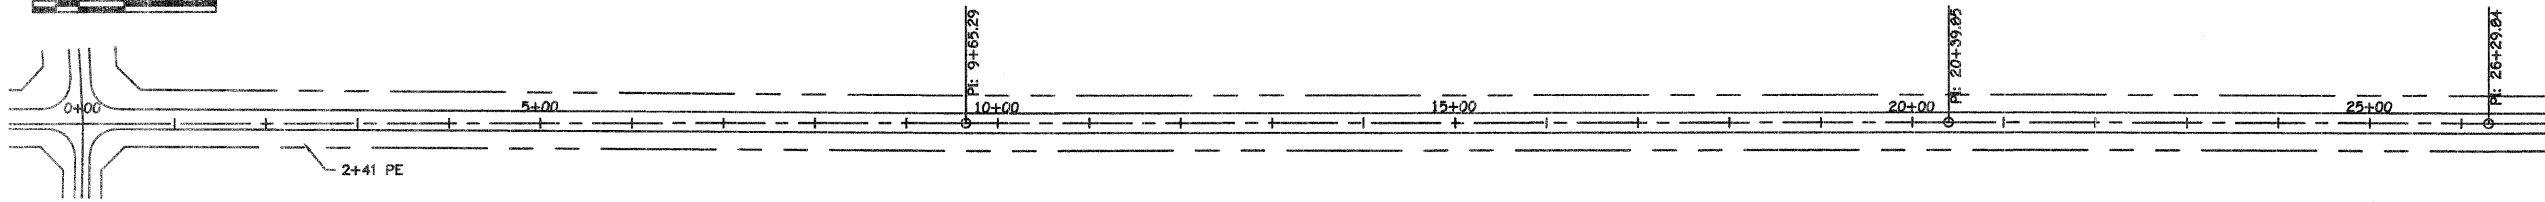
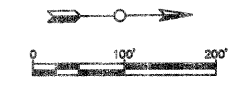




F.A.S.	SECTION	COUNTY	TOTAL SHEETS	SHEET NO.
880	08-00103-00-RS	HAMILTON	8	4
FED. ROAD DIST. NO. 7		ILLINOIS	BELLE PRAIRIE RD	

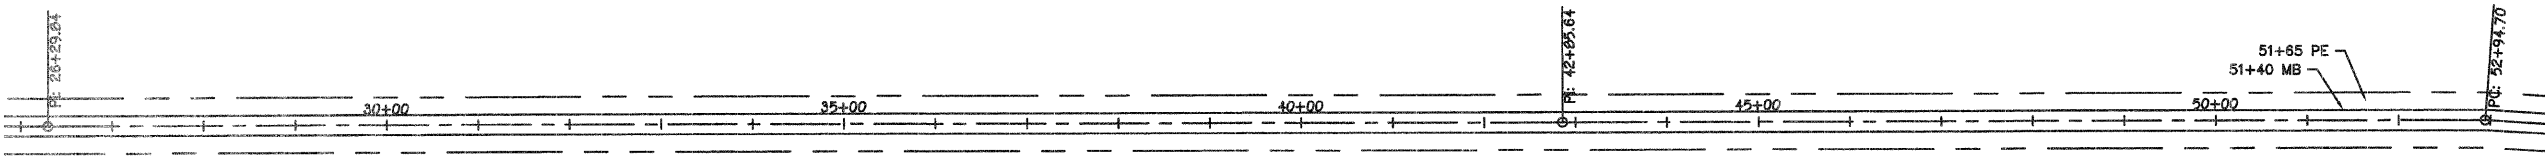

LINE DIAGRAM STA 0+00 - STA 27+00

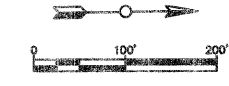


LINE DIAGRAM STA 27+00 - STA 53+00

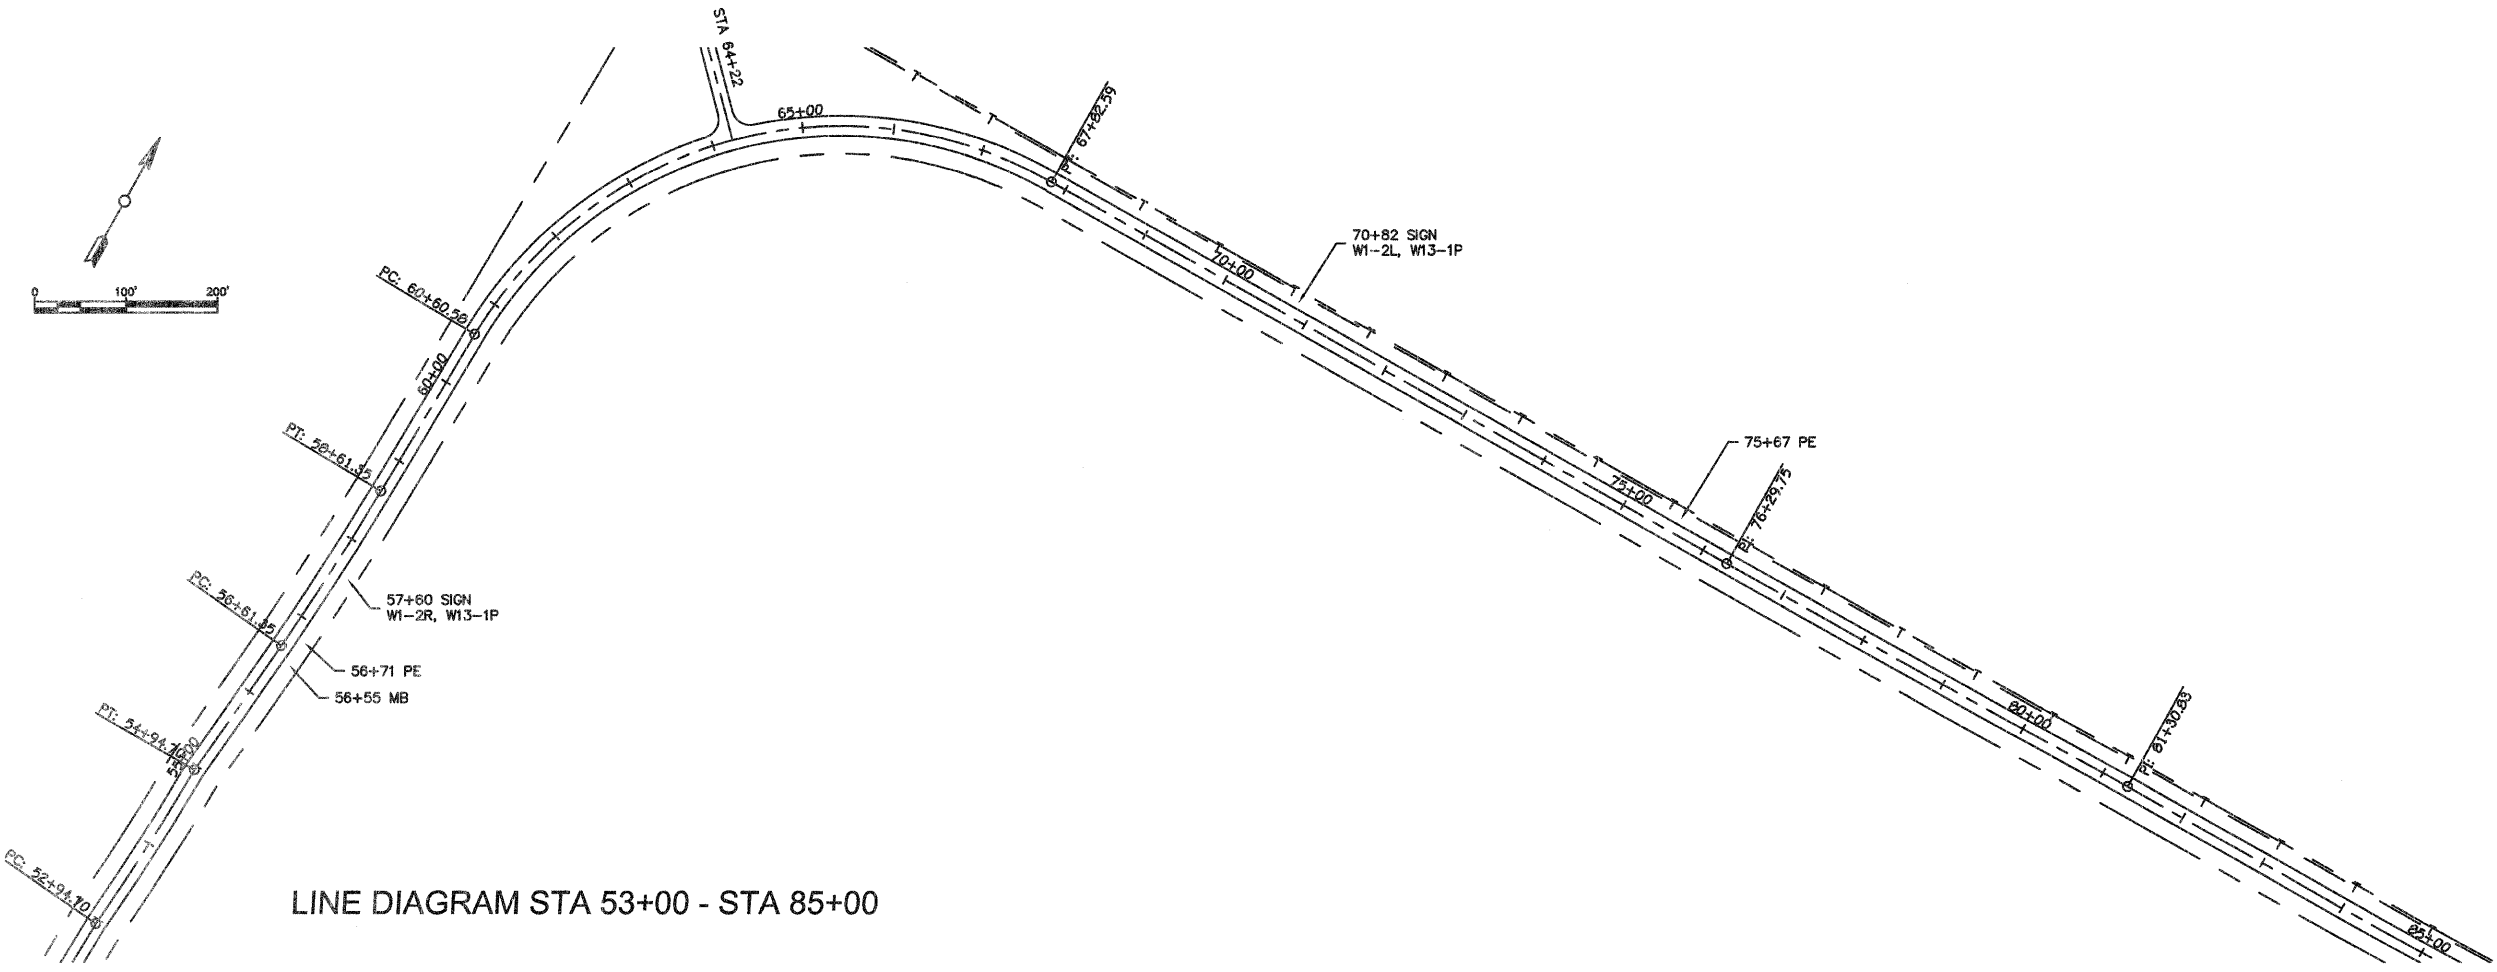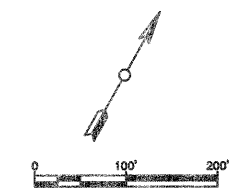

LINE DIAGRAM STA 53+00 - STA 85+00

HAMILTON COUNTY  
HIGHWAY DEPARTMENT  
100 SOUTH JACKSON, MCLEANSBORO, ILLINOIS  
engineer@hamiltonco.us  
(618) 643-2714

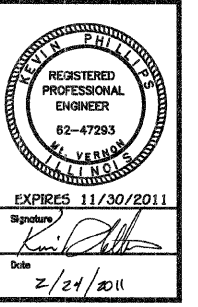

FAS 880 (CH 8)  
BELLE PRAIRIE ROAD  
08-00103-00-RS  
HAMILTON COUNTY, ILLINOIS

SHEET TITLE:	
PLAN & PROFILE	
Date	DATE
Rev. Date	REVDATE
Scale	SCALE
Sheet	4