


MAR 11, 2011 10:28 AM RINKED0461 C:\PWISE_WORK\DO_NOT_DELETE\DMST8063\R-800INT.DWG

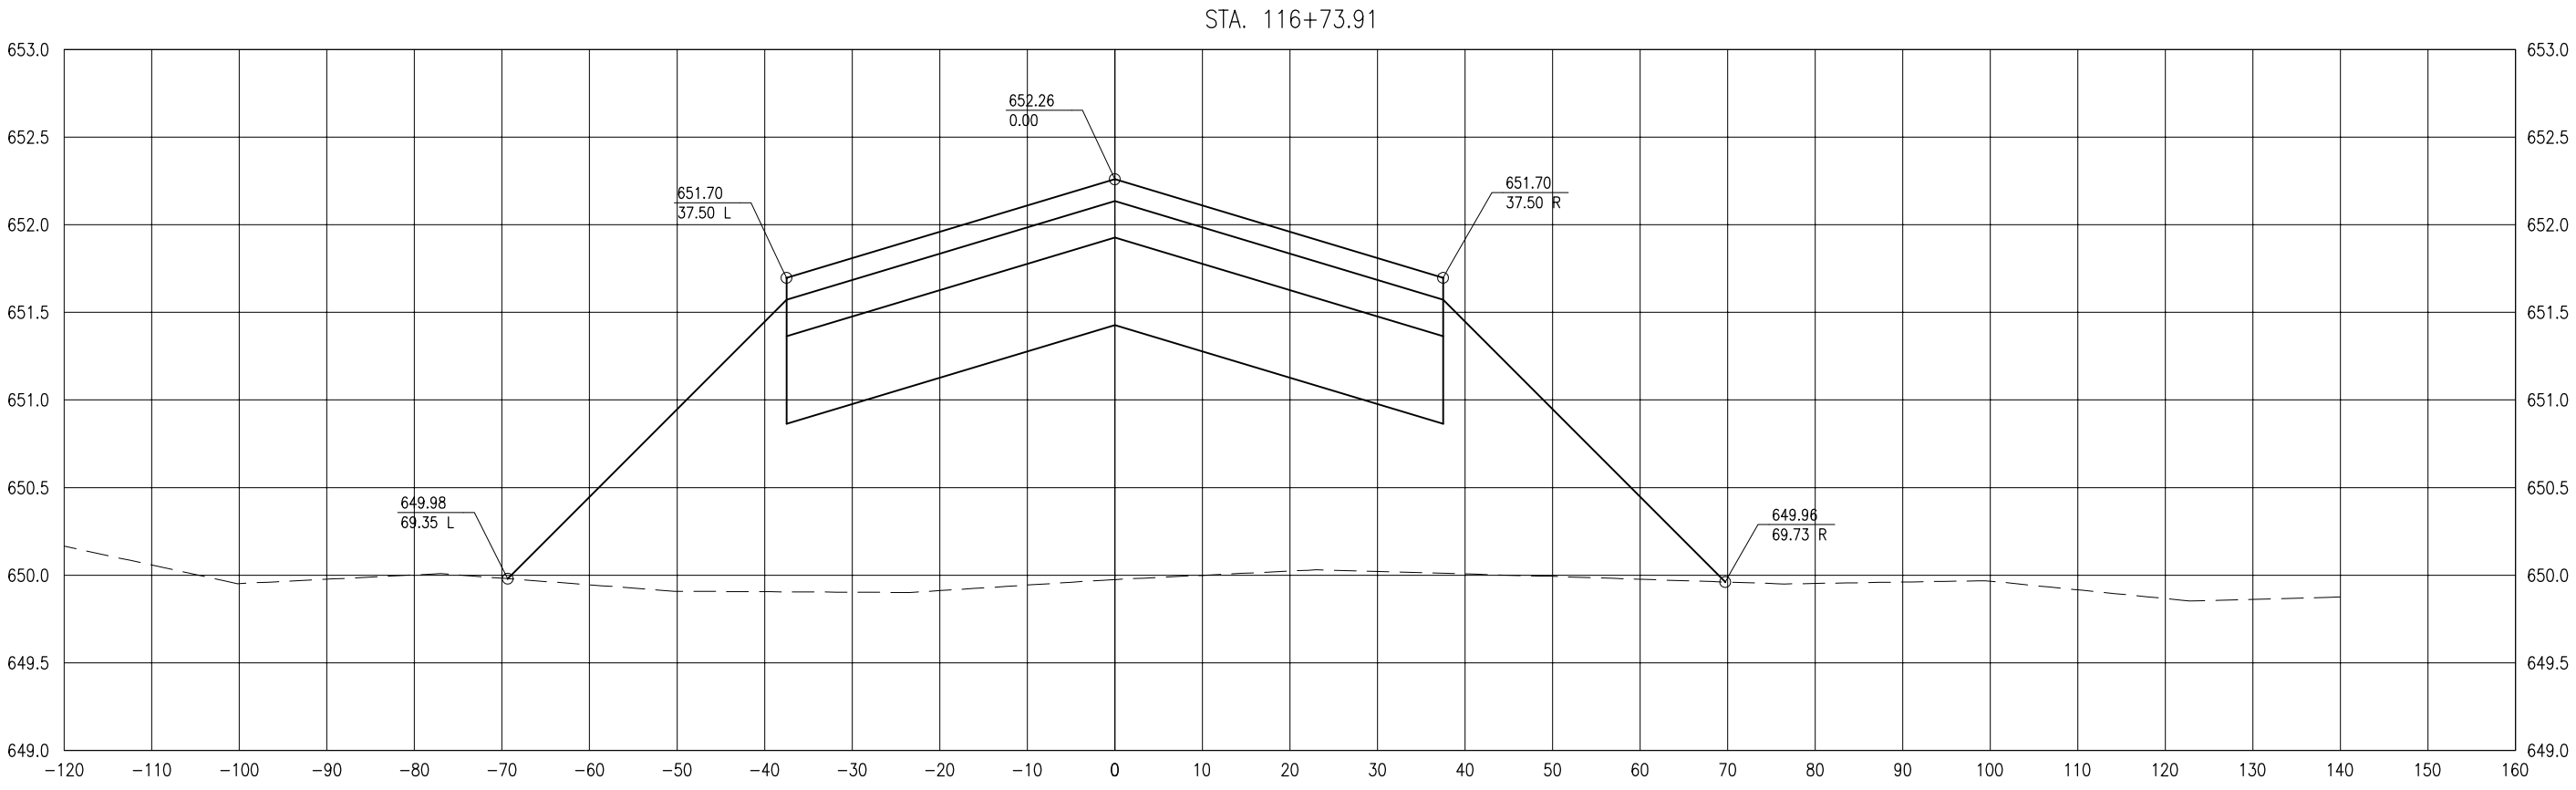

DATE	REVISION

EDGAR COUNTY AIRPORT
PARIS, ILLINOIS

IL PROJ.: PRG-4018 A.I.P. PROJ.: 3-17-0077-B13

Hanson Proj. No. 10A00053	Filename R-800INT.DWG	V. 1" = 0.5' H. 1" = 10'	Date 03/10/11
LAYOUT	MOR	01/04/11	
DRAWN	DPE	01/04/11	
REVIEWED	CAH	xx/xx/xx	

HANSON
Professional Services Inc. 2011
1525 South Sixth Street
Springfield, Illinois 62703-2686
www.hanson-inc.com
Offices Nationwide

CONSTRUCT CROSSWIND
RUNWAY 18-36

N-S RWY. & TXY. B
INTERSECTION
STA. 116+73.91