

PART OF THE OF NW 1/4 OF SEC. 35, T39N, R9E OF THE 3RD P.M., DUPAGE COUNTY, ILLINOIS

PARCEL No.	OWNER	TOTAL HOLDING	PART TAKEN	REMAINDER	PREVIOUSLY DED. OR USED	EASEMENT	PURPOSE OF EASEMENT	PERMANENT INDEX NUMBER	ACQUIRED BY
		ACRES	ACRES	ACRES					
1F50016 1F50016TE	United States Postal Service	2.457	235 sq.ft. 0.005	2.452	N/A	0.037	Construction	04-35-103-020	
1F50017TE	County of DuPage	0.294	N/A	0.294	N/A	0.061	Construction	04-35-113-001	
1F50039TE	County of DuPage	0.411	N/A	0.411	N/A	0.094	Construction	04-35-107-003	

LEGEND

SECTION CORNER (Symbol: circle with 8, 10, 16, 15)

QUARTER SECTION CORNER (Symbol: circle with 16, 15)

SECTION LINE (Symbol: dashed line)

QUARTER SECTION LINE (Symbol: dashed line)

QUARTER, QUARTER SECTION LINE (Symbol: dashed line)

PLATTED LOT LINE (Symbol: dashed line)

PROPERTY (DEED) LINE (Symbol: solid line)

APL (Symbol: dashed line)

APPARENT PROPERTY LINE (Symbol: dashed line)

CENTERLINE (Symbol: dashed line)

EXISTING RIGHT OF WAY LINE (Symbol: dashed line)

PROPOSED RIGHT OF WAY LINE (Symbol: dashed line)

PROPOSED EASEMENT (Symbol: dashed line)

MEASURED DIMENSION (Symbol: dimension line)

COMPUTED DIMENSION (Symbol: dimension line)

RECORD DATA (Symbol: dashed line)

EXISTING BUILDING (Symbol: hatched area)

IRON PIPE OR ROD FOUND (Symbol: circle with dot)

CUT CROSS FOUND OR SET (Symbol: cross)

REPLACED AFTER CONSTRUCTION (Symbol: circle with cross)

T1 THESE STAKES REFERENCE FOUND OR SET MONUMENTATION, SET 5/8 INCH IRON ROD FLUSH WITH GROUND TO THE FOUND IRON STAKE, IDENTIFIED BY COLORED PLASTIC CAP BEARING SURVEYORS REGISTRATION NUMBER.


BT1 THESE STAKES, IN CULTIVATED AREAS, REFERENCE FOUND OR SET BT2 MONUMENTATION, BURIED 5/8 INCH IRON ROD 20 INCHES BELOW GROUND TO THE FOUND IRON STAKE, IDENTIFIED BY COLORED PLASTIC CAP BEARING SURVEYORS REGISTRATION NUMBER.

STAKING OF PROPOSED RIGHT OF WAY SET DIVISION OF HIGHWAYS SURVEY MARKER TO MONUMENT THE POSITION SHOWN, IDENTIFIED BY INSCRIPTION DATA AND SURVEYORS REGISTRATION NUMBER.

M STAKING OR PROPOSED RIGHT OF WAY IN CULTIVATED AREAS, BURIED 5/8 INCH METAL ROD 20 INCHES BELOW GROUND TO MARK FUTURE SURVEY MARKER POSITION, IDENTIFIED BY COLOR PLASTIC CAP BEARING SURVEYORS REGISTRATION NUMBER.

PERMANENT SURVEY MARKER, 1 D O T STD. 2135 (TO BE SET BY OTHERS)

RIGHT OF WAY STAKING PROPOSED TO BE SET.

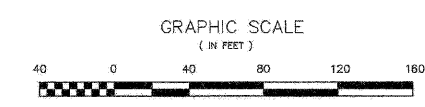


STATE OF ILLINOIS }
COUNTY OF COOK } SS

THIS IS TO DECLARE THAT WE, W-T LAND SURVEYING, INC., HAVE SURVEYED THE PLAT OF HIGHWAYS SHOWN HEREON IN THE NORTHWEST 1/4 OF SECTION 35, TOWNSHIP 39 NORTH, RANGE 9 EAST OF THE THIRD PRINCIPAL MERIDIAN, DUPAGE COUNTY, THAT THE SURVEY IS TRUE AND COMPLETE AS SHOWN TO THE BEST OF MY KNOWLEDGE AND BELIEF; THAT THE PLAT CORRECTLY REPRESENTS SAID SURVEY, THAT ALL MONUMENTS FOUND AND ESTABLISHED ARE OF PERMANENT QUALITY AND OCCUPY THE POSITIONS SHOWN THEREON AND THAT THE MONUMENTS ARE SUFFICIENT TO ENABLE THE SURVEY TO BE RETRACED, MADE FOR THE DEPARTMENT OF TRANSPORTATION, STATE OF ILLINOIS.

GIVEN UNDER OUR HAND AND SEAL THIS _____ DAY OF _____ A.D.

W-T LAND SURVEYING, INC.

FRANK L MATOIC - PLS #035-003556 EXPIRES 11/30/2010
ILLINOIS PROFESSIONAL DESIGN FIRM LICENSE NO. 187-004387

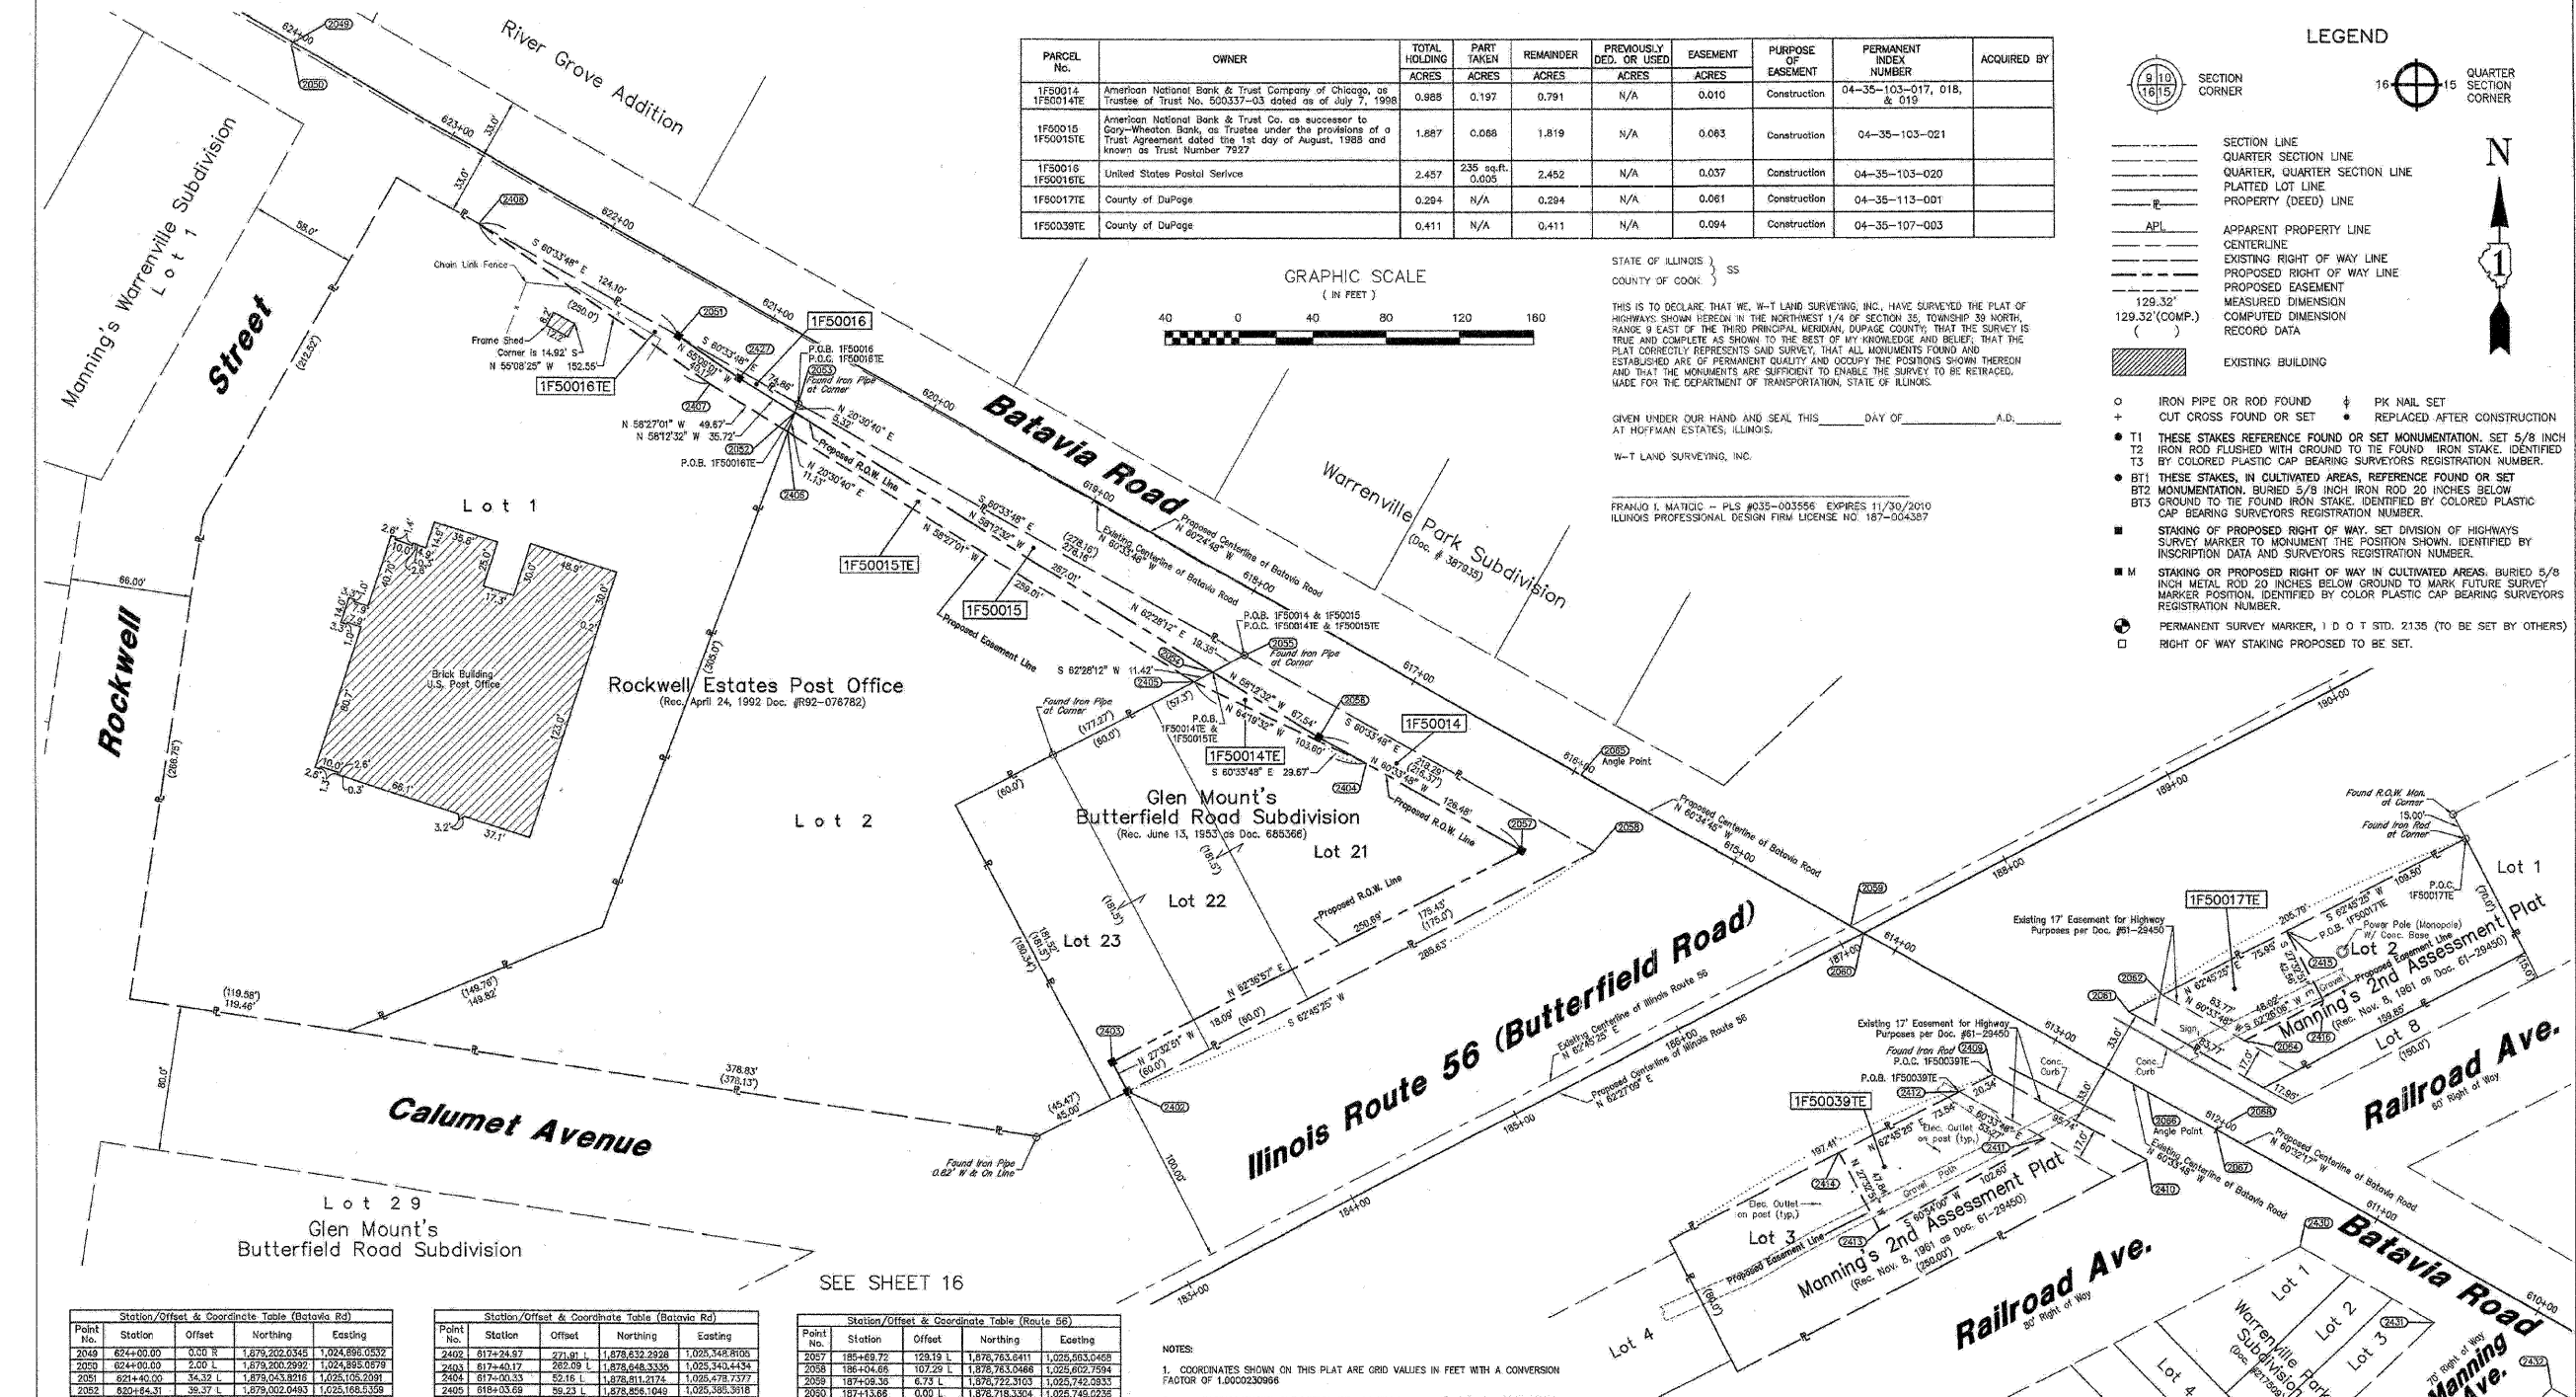

Point No.	Station	Offset	Northing	Easting
2061	612+72.88	33.02 R	1,878,678.1045	1,025,882.9177
2062	612+16.70	50.02 R	1,878,664.4174	1,025,910.9792
2063	611+89.13	33.04 R	1,878,633.0344	1,025,885.8478
2064	612+10.27	50.03 R	1,878,636.2281	1,025,885.6199
2065	616+88.91	0.00 L	1,878,805.0222	1,025,595.3016
2066	612+42.84	0.00 R	1,878,631.5885	1,025,802.8345
2067	612+00.00	0.00 R	1,878,610.5179	1,025,840.1344
2068	612+00.00	0.03 R	1,878,610.5444	1,025,840.1483

- NOTES:
- COORDINATES SHOWN ON THIS PLAT ARE GRID VALUES IN FEET WITH A CONVERSION FACTOR OF 1.0000230966
 - ALL BEARINGS SHOWN ARE REFERENCED TO THE ILLINOIS STATE PLANE COORDINATE SYSTEM, TAKEN FROM INFORMATION PROVIDED BY THE ILLINOIS DEPARTMENT OF TRANSPORTATION.
 - SURVEYED IN ENGLISH. ALL STATIONING IS SHOWN IN FEET.
 - SHEET 1 IS THE COVER SHEET AND IS NOT RECORDED. SHEETS 17 THRU 20 ARE FOR MONUMENT TIES.
 - BUILDING TIES SHOWN ARE TO THE PROPOSED RIGHT OF WAY LINE, UNLESS THERE ARE NO TACKINGS ON SAID PROPERTY, IN WHICH CASE THEY ARE TO THE EXISTING RIGHT OF WAY LINE.



W-T LAND SURVEYING, INC.
LAND AND CONSTRUCTION SURVEYORS

2015 Palms Avenue
Hoffman Estates, Illinois 60192
PH: (224) 288-8339 FAX: (224) 288-6444
www.wtland.com

IL License No: 184-004887 Exp: 04/20/09

© COPYRIGHT © 2009 W-T LAND SURVEYING, INC.

PLAT OF HIGHWAYS
STATE OF ILLINOIS
DEPARTMENT OF TRANSPORTATION
FAP 365 IL 56 (Butterfield Road)

SECTION IL 59 to Naperville Road COUNTY DUPAGE
PROJECT JOB NO. R-91-068-00
STATION 612+15.00 TO STATION 621+40.00
SCALE: 1"=40' SHEET 7 OF 20

BUREAU OF LAND ACQUISITION
201 WEST CENTER COURT
SCHAMBURG, ILLINOIS 60196-1096