


PLOT DATE = 2/8/2010
 PLOT SCALE = 1/8"=1'-0"
 USER NAME = ceer-lock_id

ORIGINAL SURVEYED
 SURVEY PLOTTED
 NO. AREAS CHECKED

FINAL SURVEYED
 SURVEY PLOTTED
 NO. AREAS CHECKED

BY DATE

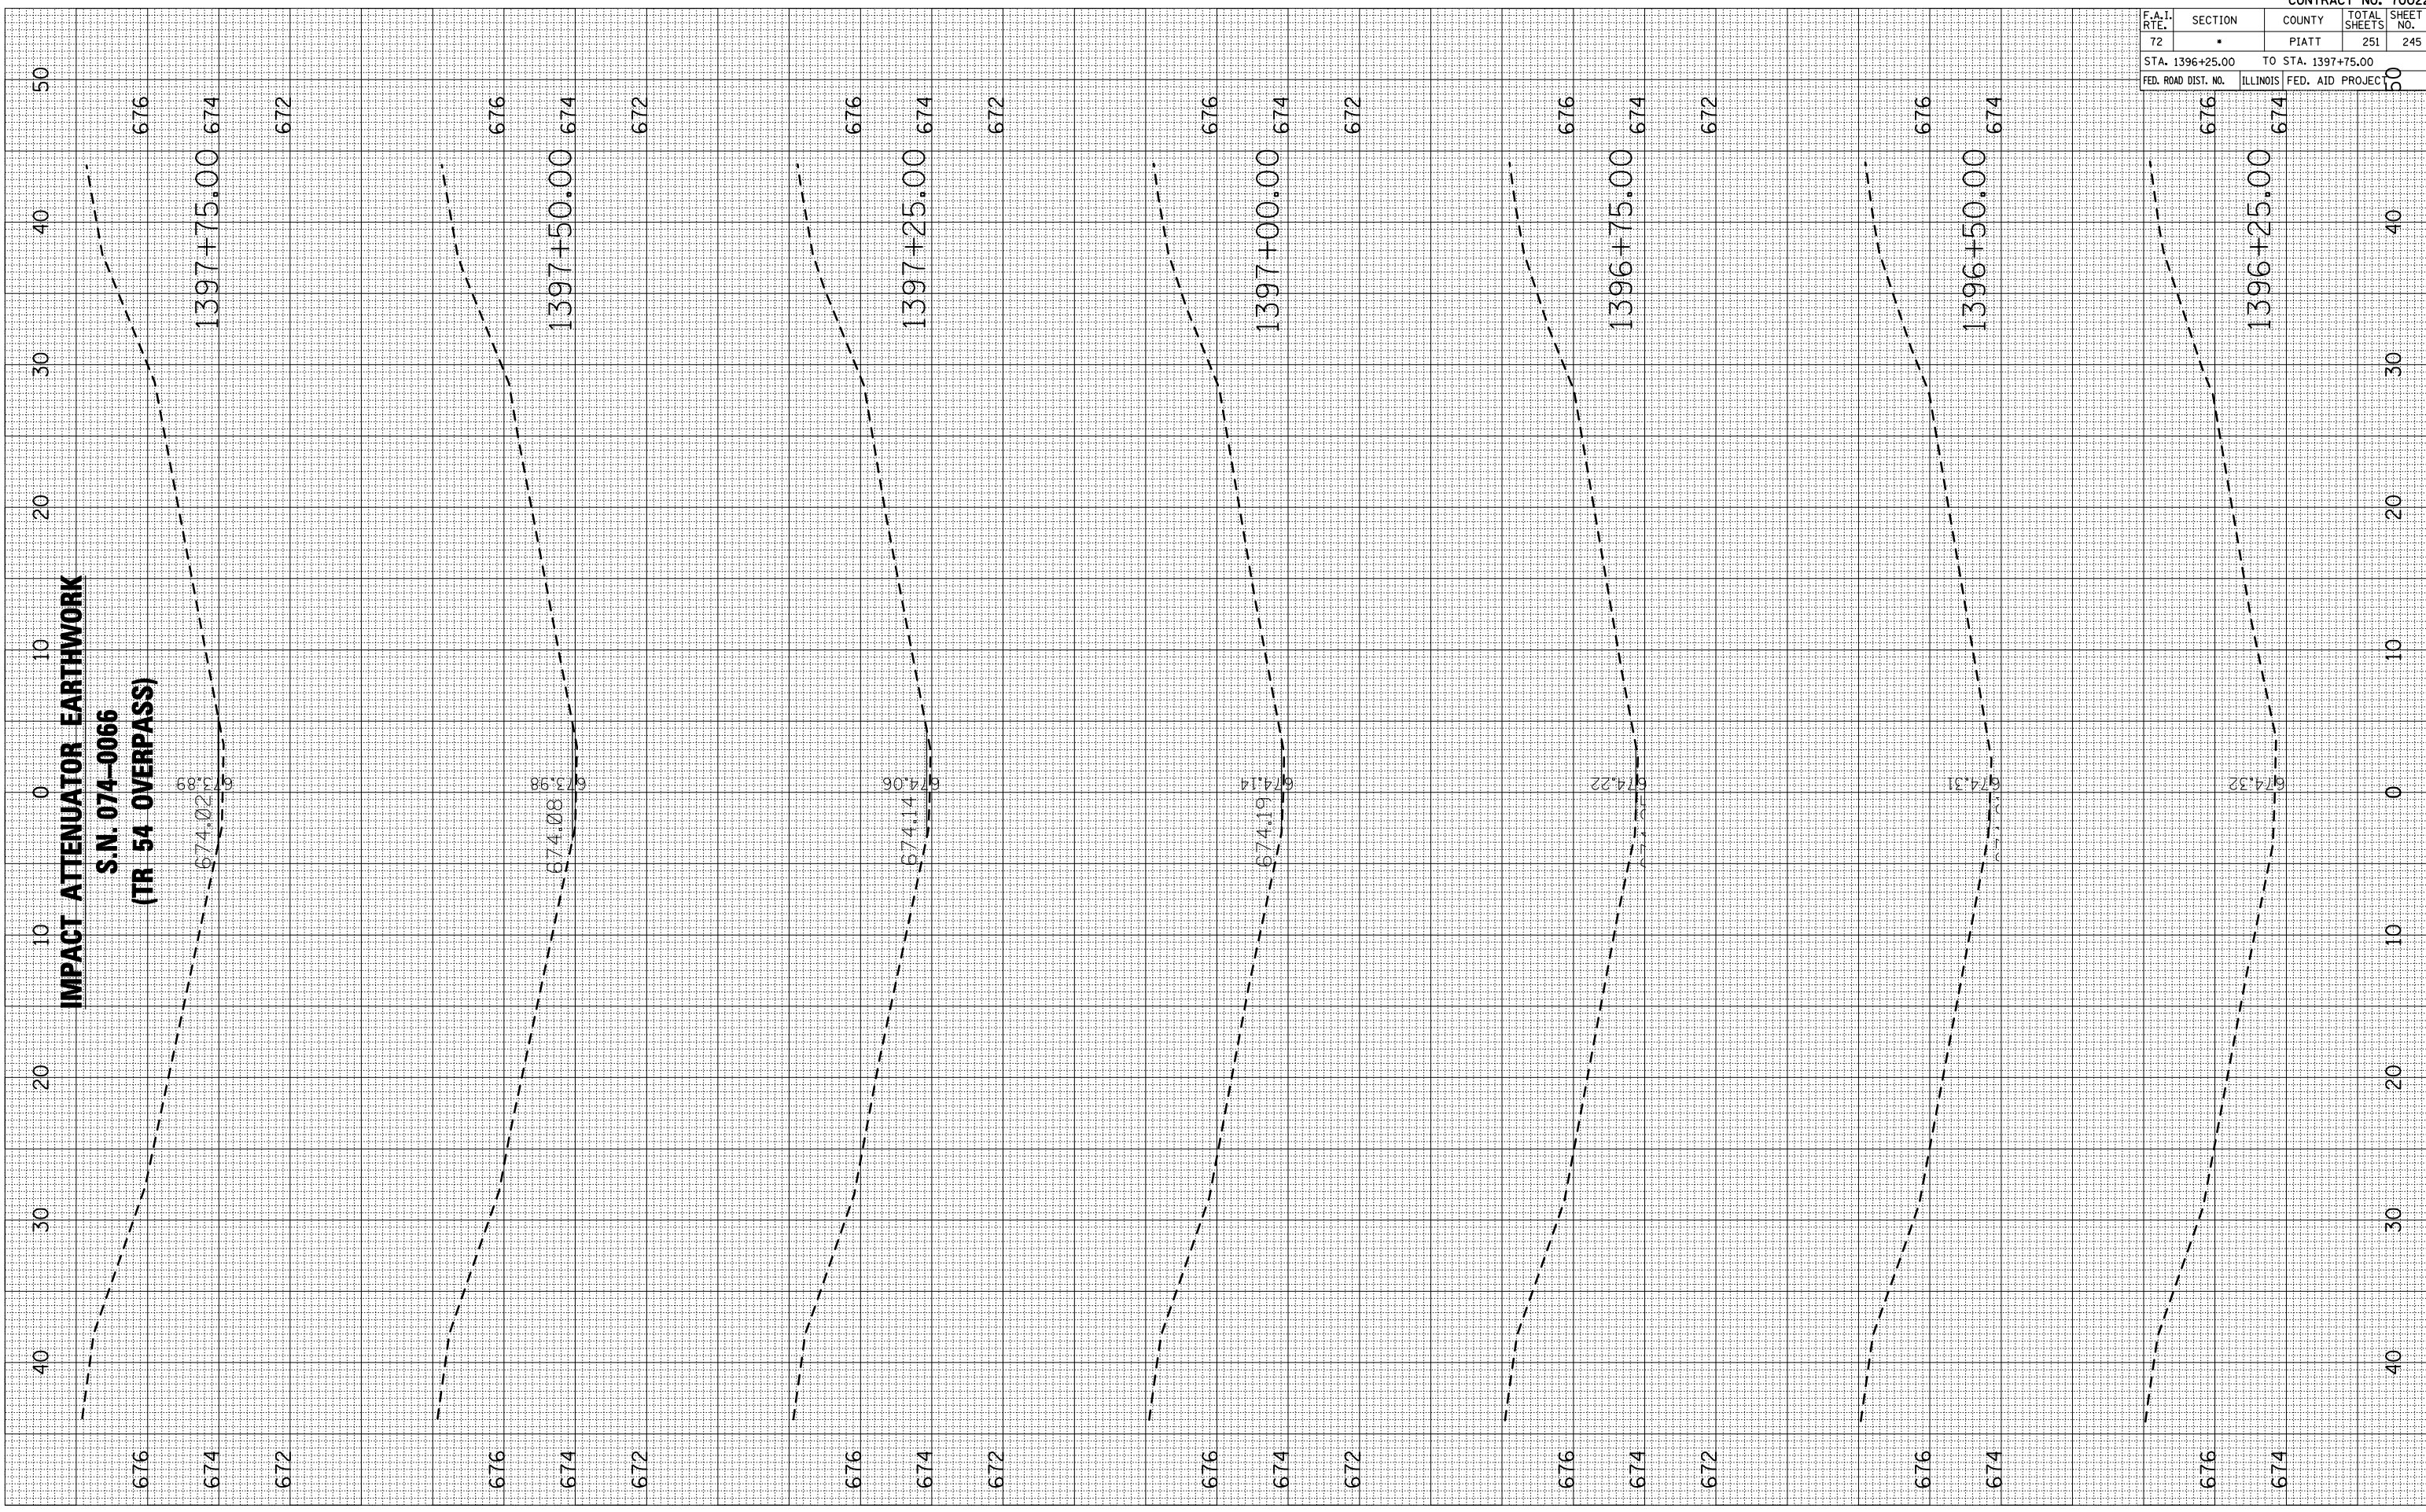

IMPACT ATTENUATOR EARTHWORK
S.N. 074-0066
(TR 54 OVERPASS)

F.A.I. RTE.	SECTION	COUNTY	TOTAL SHEETS	SHEET NO.
72	•	PIATT	251	245
STA. 1396+25.00		TO STA. 1397+75.00		
FED. ROAD DIST. NO.		ILLINOIS FED. AID PROJECT		