
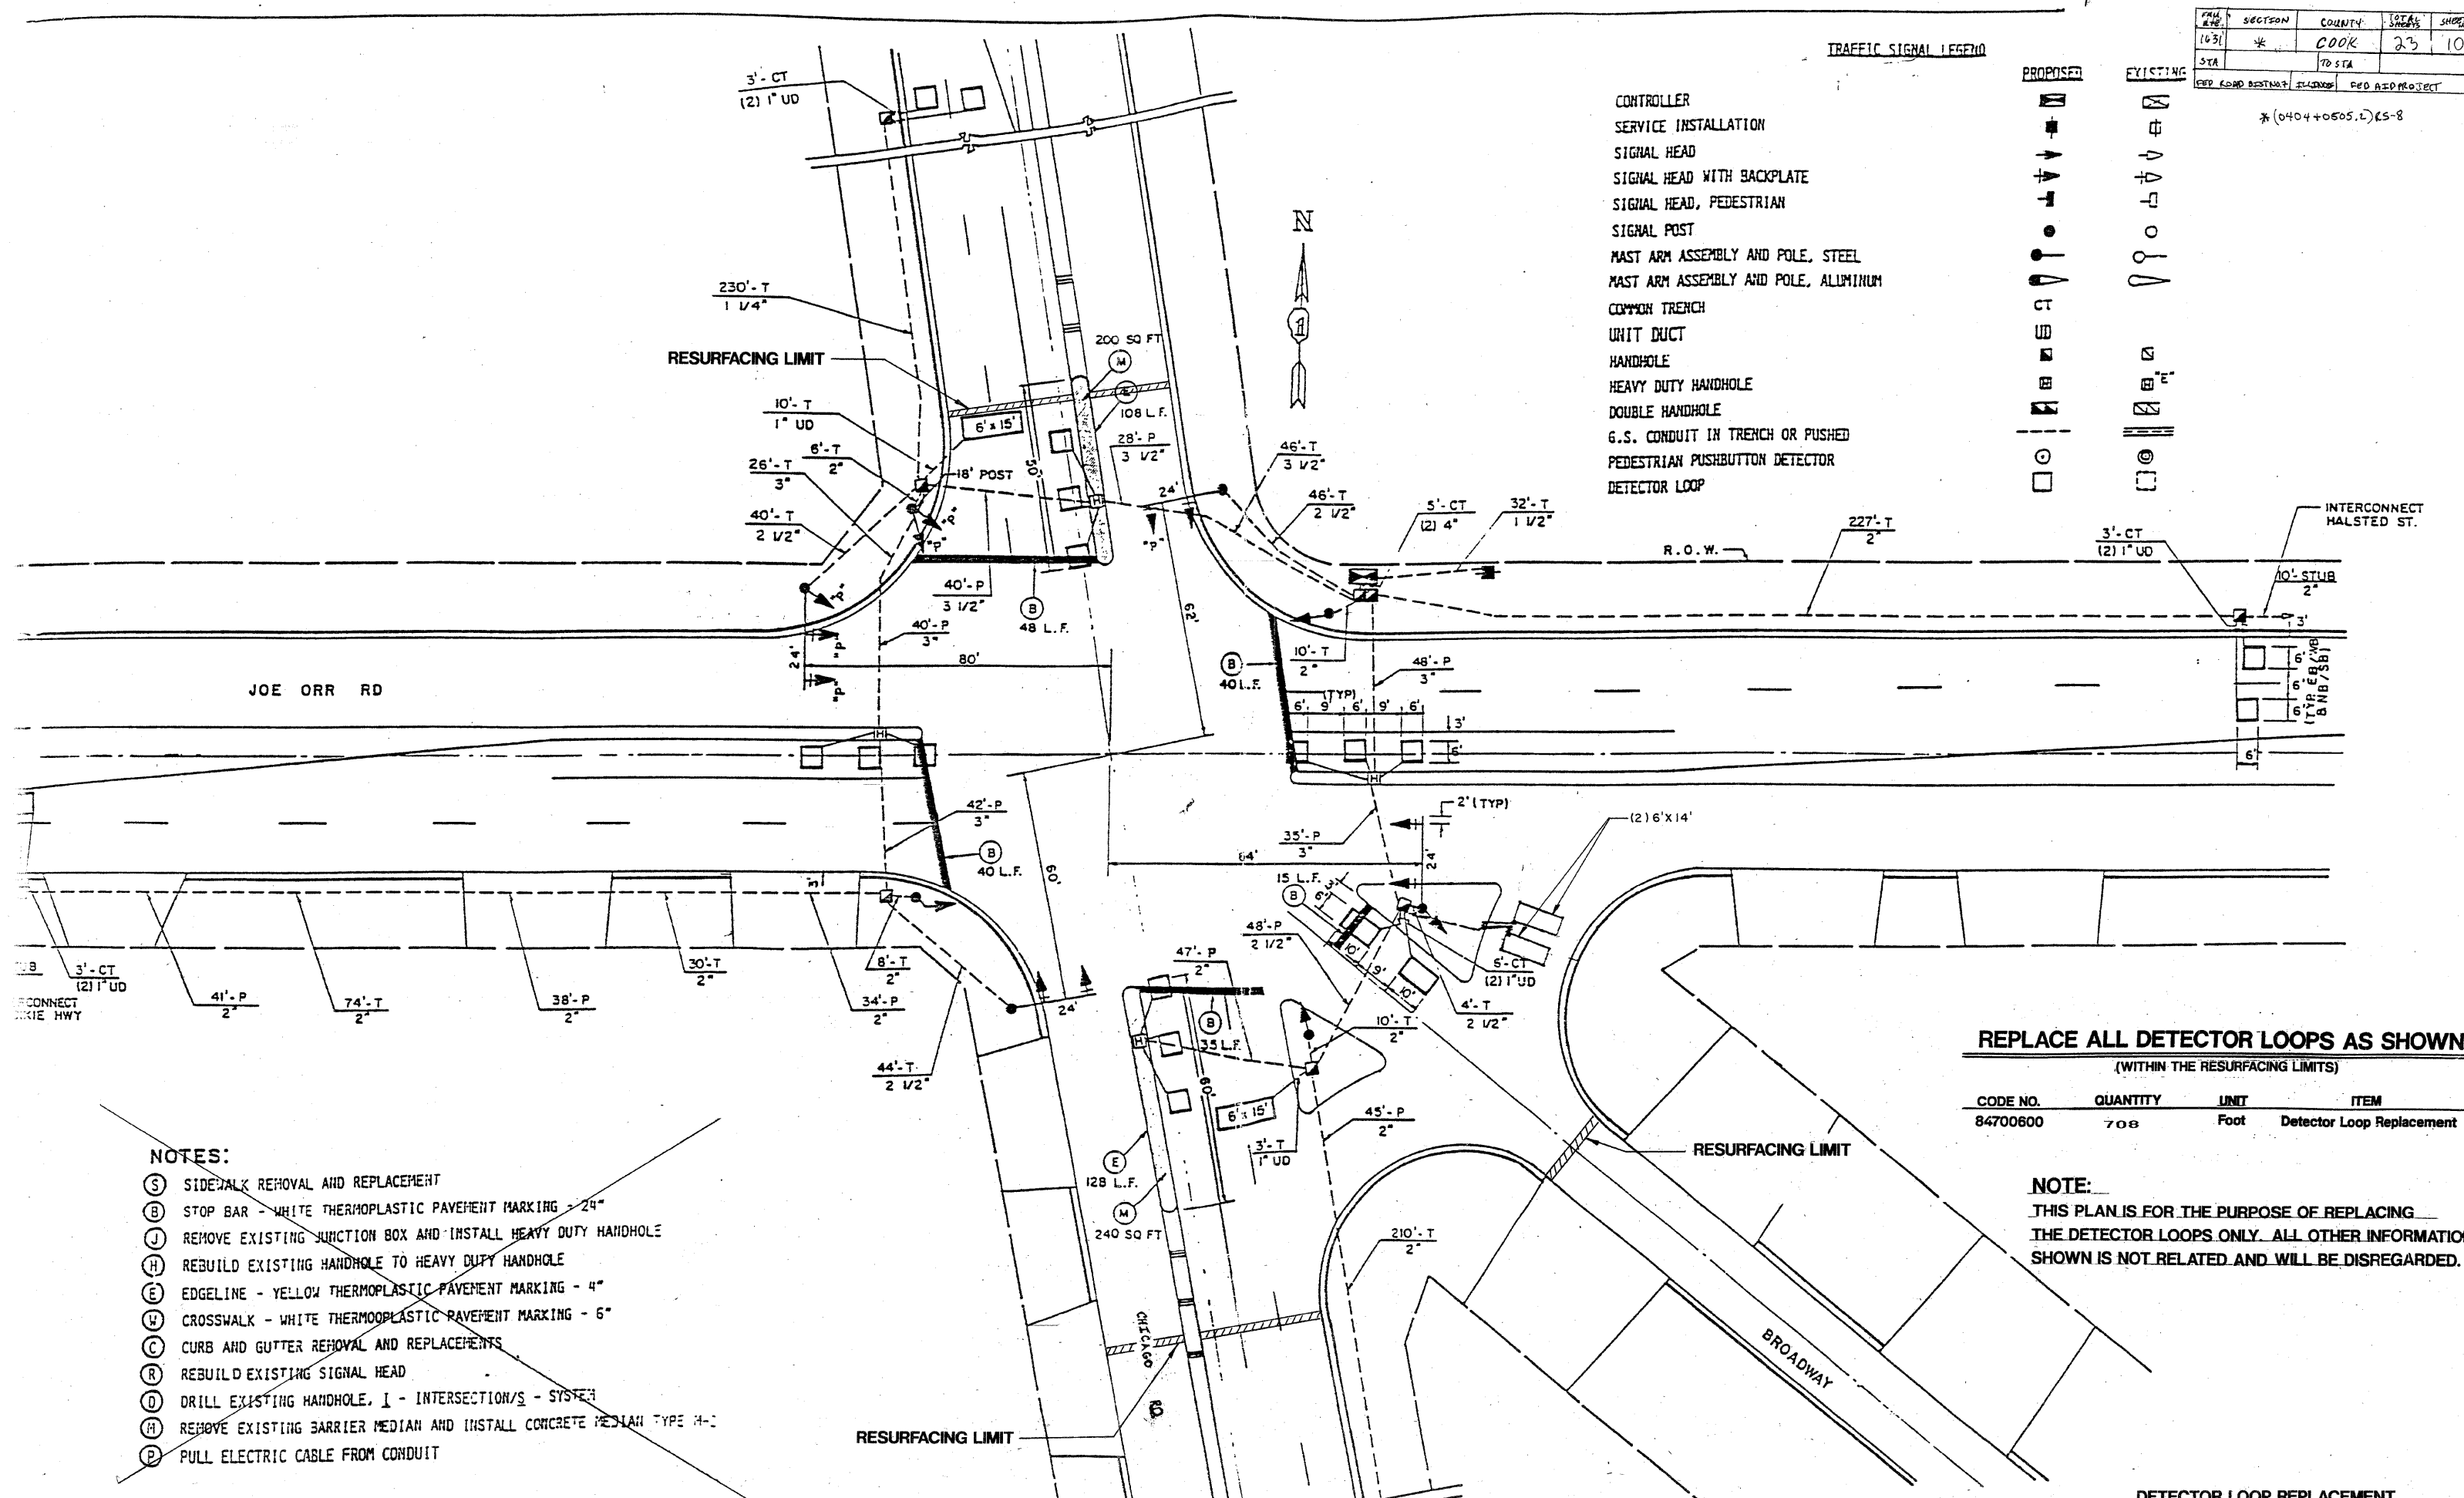


FILE NO.	SECTION	COUNTY	SHEET	SUBJECT
1631	*	COOK	23	10
STA	TO STA	PROJECT		
		* (0404+0505.2) 65-8		

TRAFFIC SIGNAL LEGEND

- CONTROLLER
- SERVICE INSTALLATION
- SIGNAL HEAD
- SIGNAL HEAD WITH BACKPLATE
- SIGNAL HEAD, PEDESTRIAN
- SIGNAL POST
- MAST ARM ASSEMBLY AND POLE, STEEL
- MAST ARM ASSEMBLY AND POLE, ALUMINUM
- COMMON TRENCH
- UNIT DUCT
- HANDHOLE
- HEAVY DUTY HANDHOLE
- DOUBLE HANDHOLE
- G.S. CONDUIT IN TRENCH OR PUSHED
- PEDESTRIAN PUSHBUTTON DETECTOR
- DETECTOR LOOP

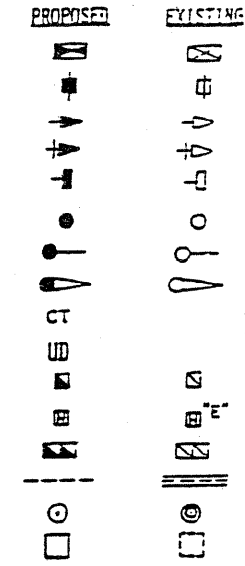

**REPLACE ALL DETECTOR LOOPS AS SHOWN**

(WITHIN THE RESURFACING LIMITS)

CODE NO.	QUANTITY	UNIT	ITEM
84700600	708	Foot	Detector Loop Replacement

**NOTE:**  
THIS PLAN IS FOR THE PURPOSE OF REPLACING THE DETECTOR LOOPS ONLY. ALL OTHER INFORMATION SHOWN IS NOT RELATED AND WILL BE DISREGARDED.

- NOTES:**
- (S) SIDEWALK REMOVAL AND REPLACEMENT
  - (B) STOP BAR - WHITE THERMOPLASTIC PAVEMENT MARKING - 24"
  - (J) REMOVE EXISTING JUNCTION BOX AND INSTALL HEAVY DUTY HANDHOLE
  - (H) REBUILD EXISTING HANDHOLE TO HEAVY DUTY HANDHOLE
  - (E) EDGELINE - YELLOW THERMOPLASTIC PAVEMENT MARKING - 4"
  - (W) CROSSWALK - WHITE THERMOPLASTIC PAVEMENT MARKING - 5"
  - (C) CURB AND GUTTER REMOVAL AND REPLACEMENTS
  - (R) REBUILD EXISTING SIGNAL HEAD
  - (D) DRILL EXISTING HANDHOLE, I - INTERSECTION/S - SYSTEM
  - (M) REMOVE EXISTING BARRIER MEDIAN AND INSTALL CONCRETE MEDIAN TYPE M-1
  - (P) PULL ELECTRIC CABLE FROM CONDUIT