


- ① RAMP CLOSED AHEAD (W 20-2)
- ② DETOUR AHEAD (W 20-2)
- ③ RAMP CLOSED TO THRU TRAFFIC (R11-4-4830)  
M4-1L-4818
- ④ RAMP CLOSED TO THRU TRAFFIC (R11-4-4830)  
M4-1L-4818
- ⑤ DETOUR (M4-8)  
MEADOW AVENUE  
6" BLACK LETTERS ON WHITE BACKGROUND  
M6-3-2115
- ⑥ DETOUR (M4-8)  
MEADOW AVENUE  
6" BLACK LETTERS ON WHITE BACKGROUND  
M6-1L-2115
- ⑦ DETOUR (M4-8)  
MEADOW AVENUE  
6" BLACK LETTERS ON WHITE BACKGROUND  
M6-1R-2115
- ⑧ DETOUR (M4-8)  
MEADOW AVENUE  
6" BLACK LETTERS ON WHITE BACKGROUND  
M6-1R-2115
- ⑨ DETOUR (M1-7-219)  
MEADOW AVENUE  
6" BLACK LETTERS ON WHITE BACKGROUND  
M6-1L-2115
- ⑩ DETOUR (M4-8)  
MEADOW AVENUE  
6" BLACK LETTERS ON WHITE BACKGROUND  
M6-3-2115
- ⑪ DETOUR (M4-8)  
MEADOW AVENUE  
6" BLACK LETTERS ON WHITE BACKGROUND  
M6-3-2115
- ⑫ DETOUR (M1-7-219)  
MEADOW AVENUE  
6" BLACK LETTERS ON WHITE BACKGROUND  
M6-3-2115
- ⑬ DETOUR (M1-7-219)  
WEST (M3-4-219)  
- ㉙ END DETOUR (M4-8a)

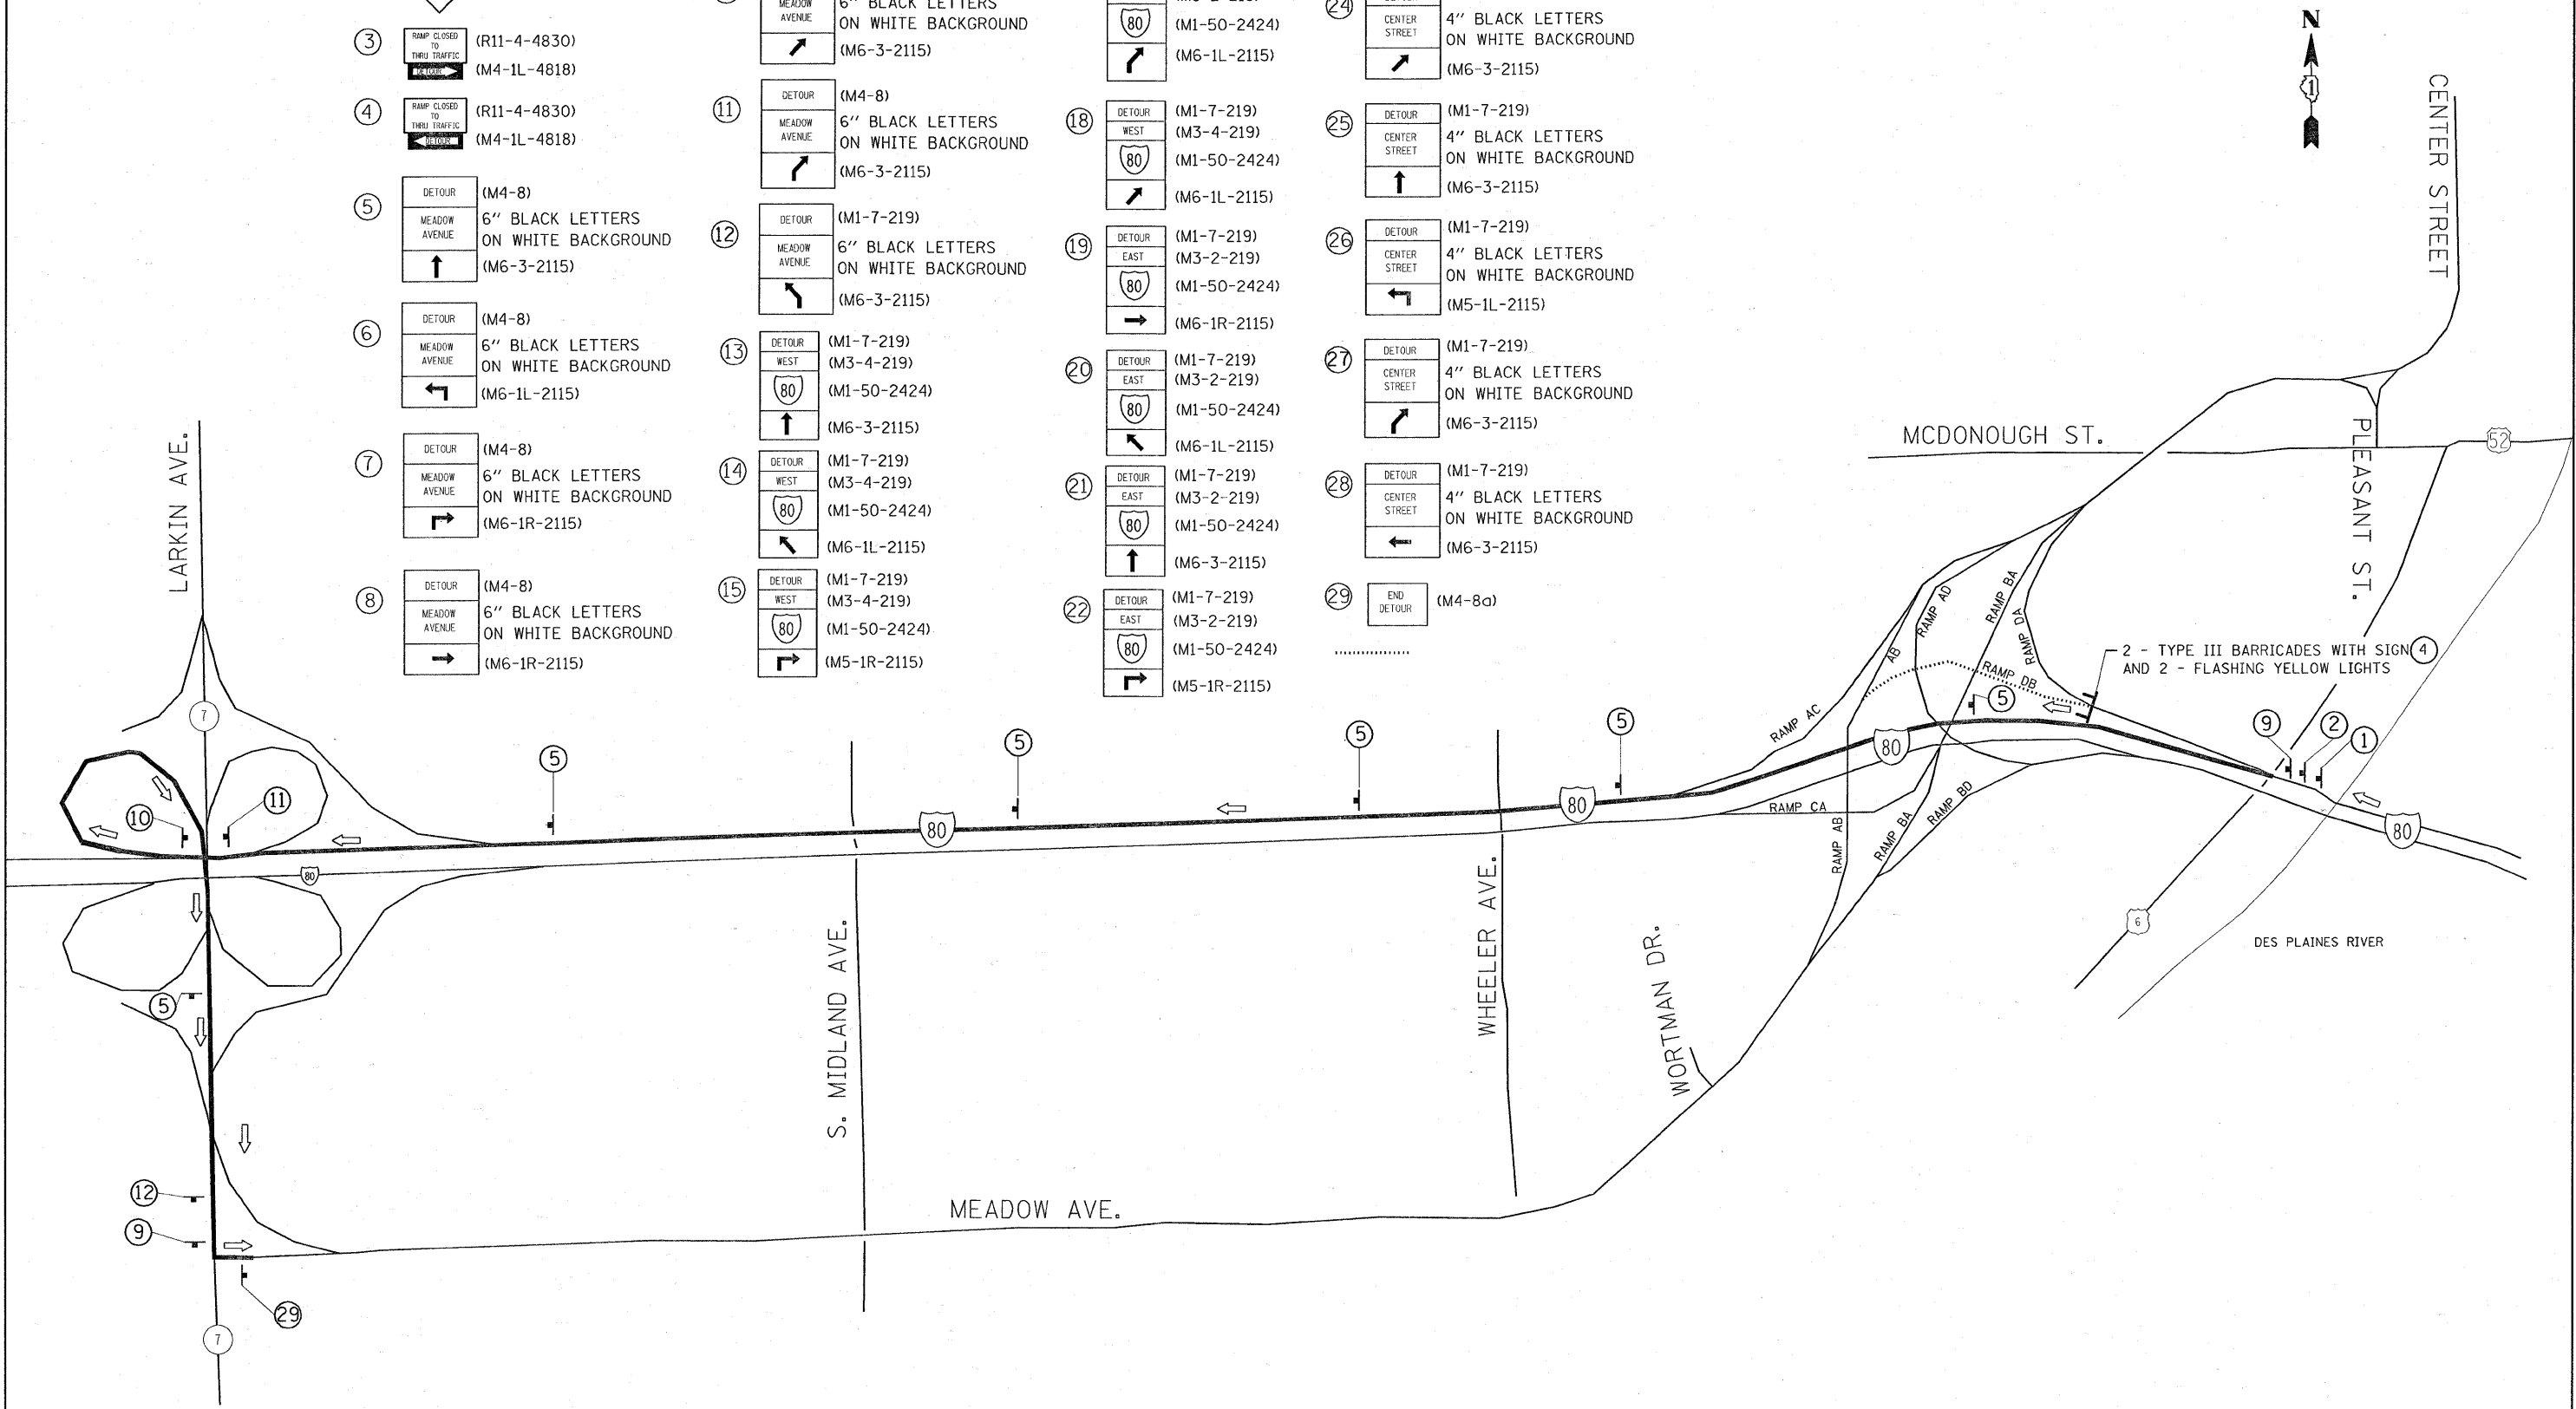

2 - TYPE III BARRICADES WITH SIGN ④ AND 2 - FLASHING YELLOW LIGHTS

FILE NAME =	USER NAME = oqueelff	DESIGNED -	REVISED -	<b>STATE OF ILLINOIS DEPARTMENT OF TRANSPORTATION</b>	<b>DETOUR PLAN FOR CLOSING RAMP DB</b>		F.A.U. RTE.	SECTION	COUNTY	TOTAL SHEETS	SHEET NO.	
c:\pwork\FW100T\OQUEELFF\d0120663\DI24504-design.dgn		DRAWN -	REVISED -		316	(10&1-D-2)RS-4	WILL	36	22	CONTRACT NO. 62778		
PLOT SCALE = 50,000' / IN.		CHECKED -	REVISED -		SCALE: SHEET NO. 3 OF 5 SHEETS STA. TO STA.		ILLINOIS FED. AID PROJECT					
PLOT DATE = 3/21/2009		DATE -	REVISED -									