


UNLESS ELEVATIONS ARE SHOWN  
 ALL UTILITY LOCATIONS SHOWN ON THE CROSS SECTIONS  
 ARE BASED ON THE APPROXIMATE DEPTHS SUPPLIED BY  
 THE UTILITY COMPANIES.

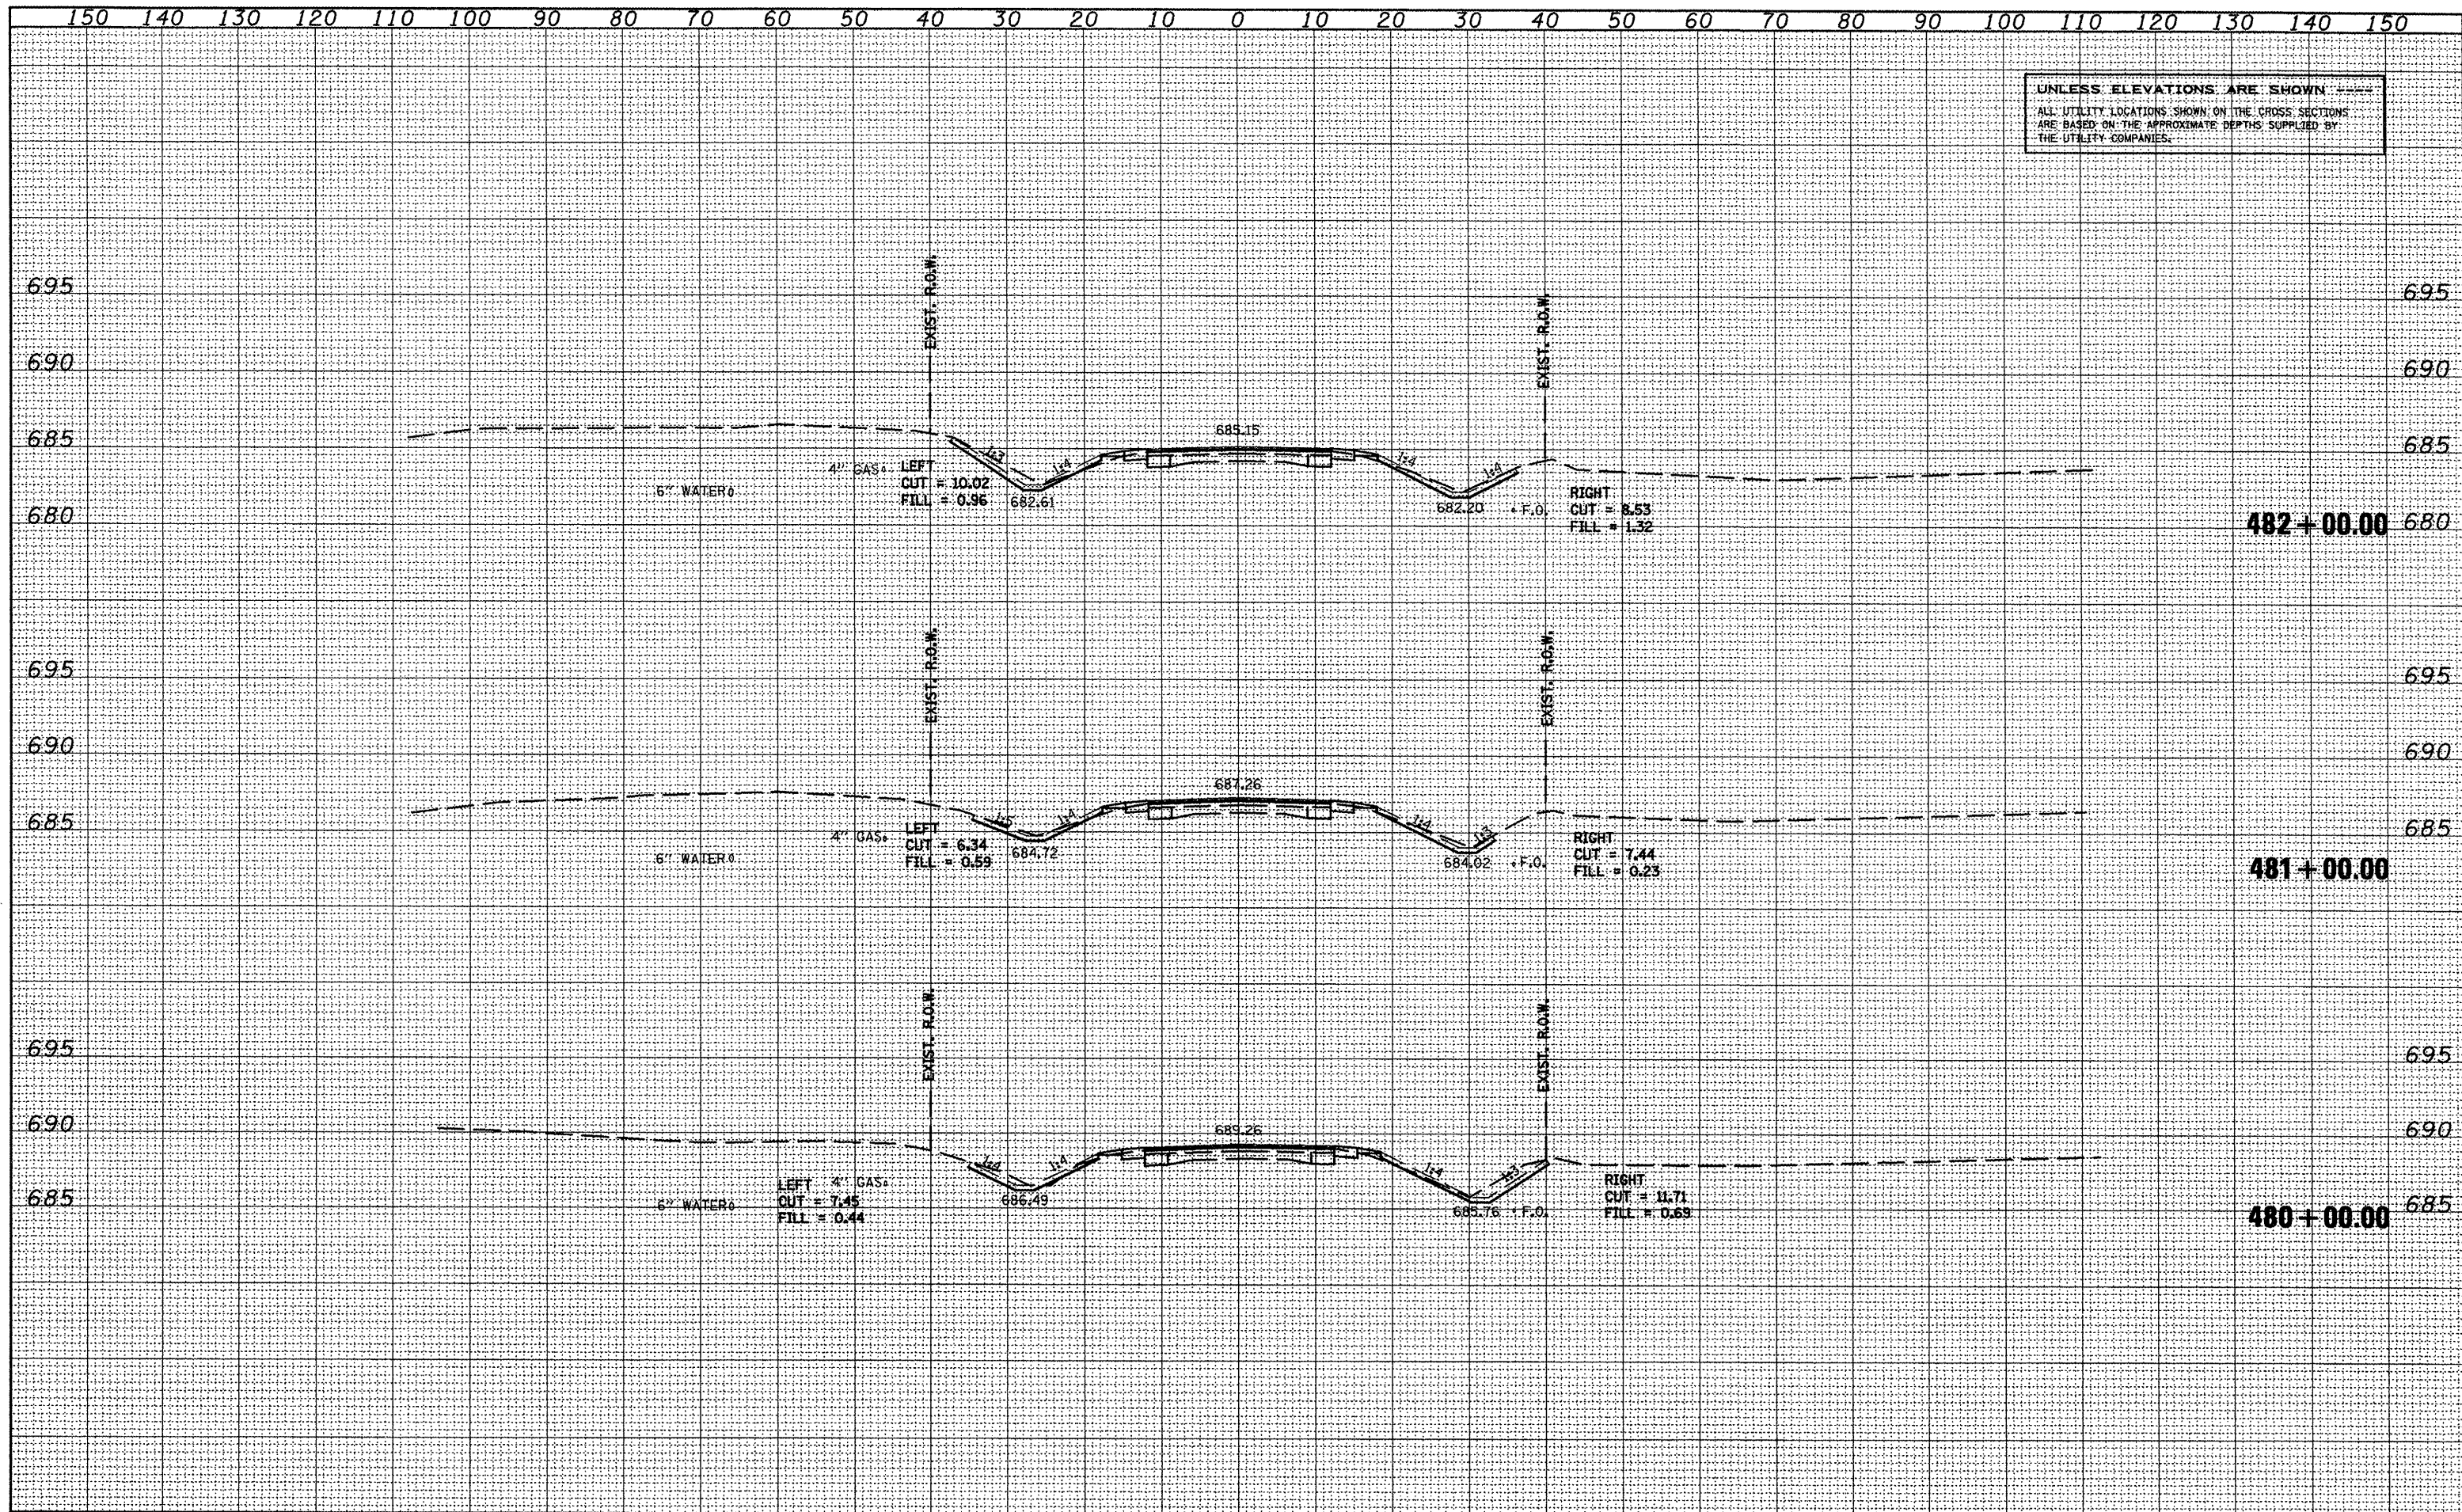

FINAL SURVEY  
 SURVEY  
 NOTE BOOK  
 TEMPLATE  
 AREAS CHECKED  
 NO.

ORIGINAL SURVEY  
 SURVEY  
 NOTE BOOK  
 TEMPLATE  
 AREAS CHECKED  
 NO.