


UNLESS ELEVATIONS ARE SHOWN, ---
 ALL UTILITY LOCATIONS SHOWN ON THE CROSS SECTIONS
 ARE BASED ON THE APPROXIMATE DEPTHS SUPPLIED BY
 THE UTILITY COMPANIES.

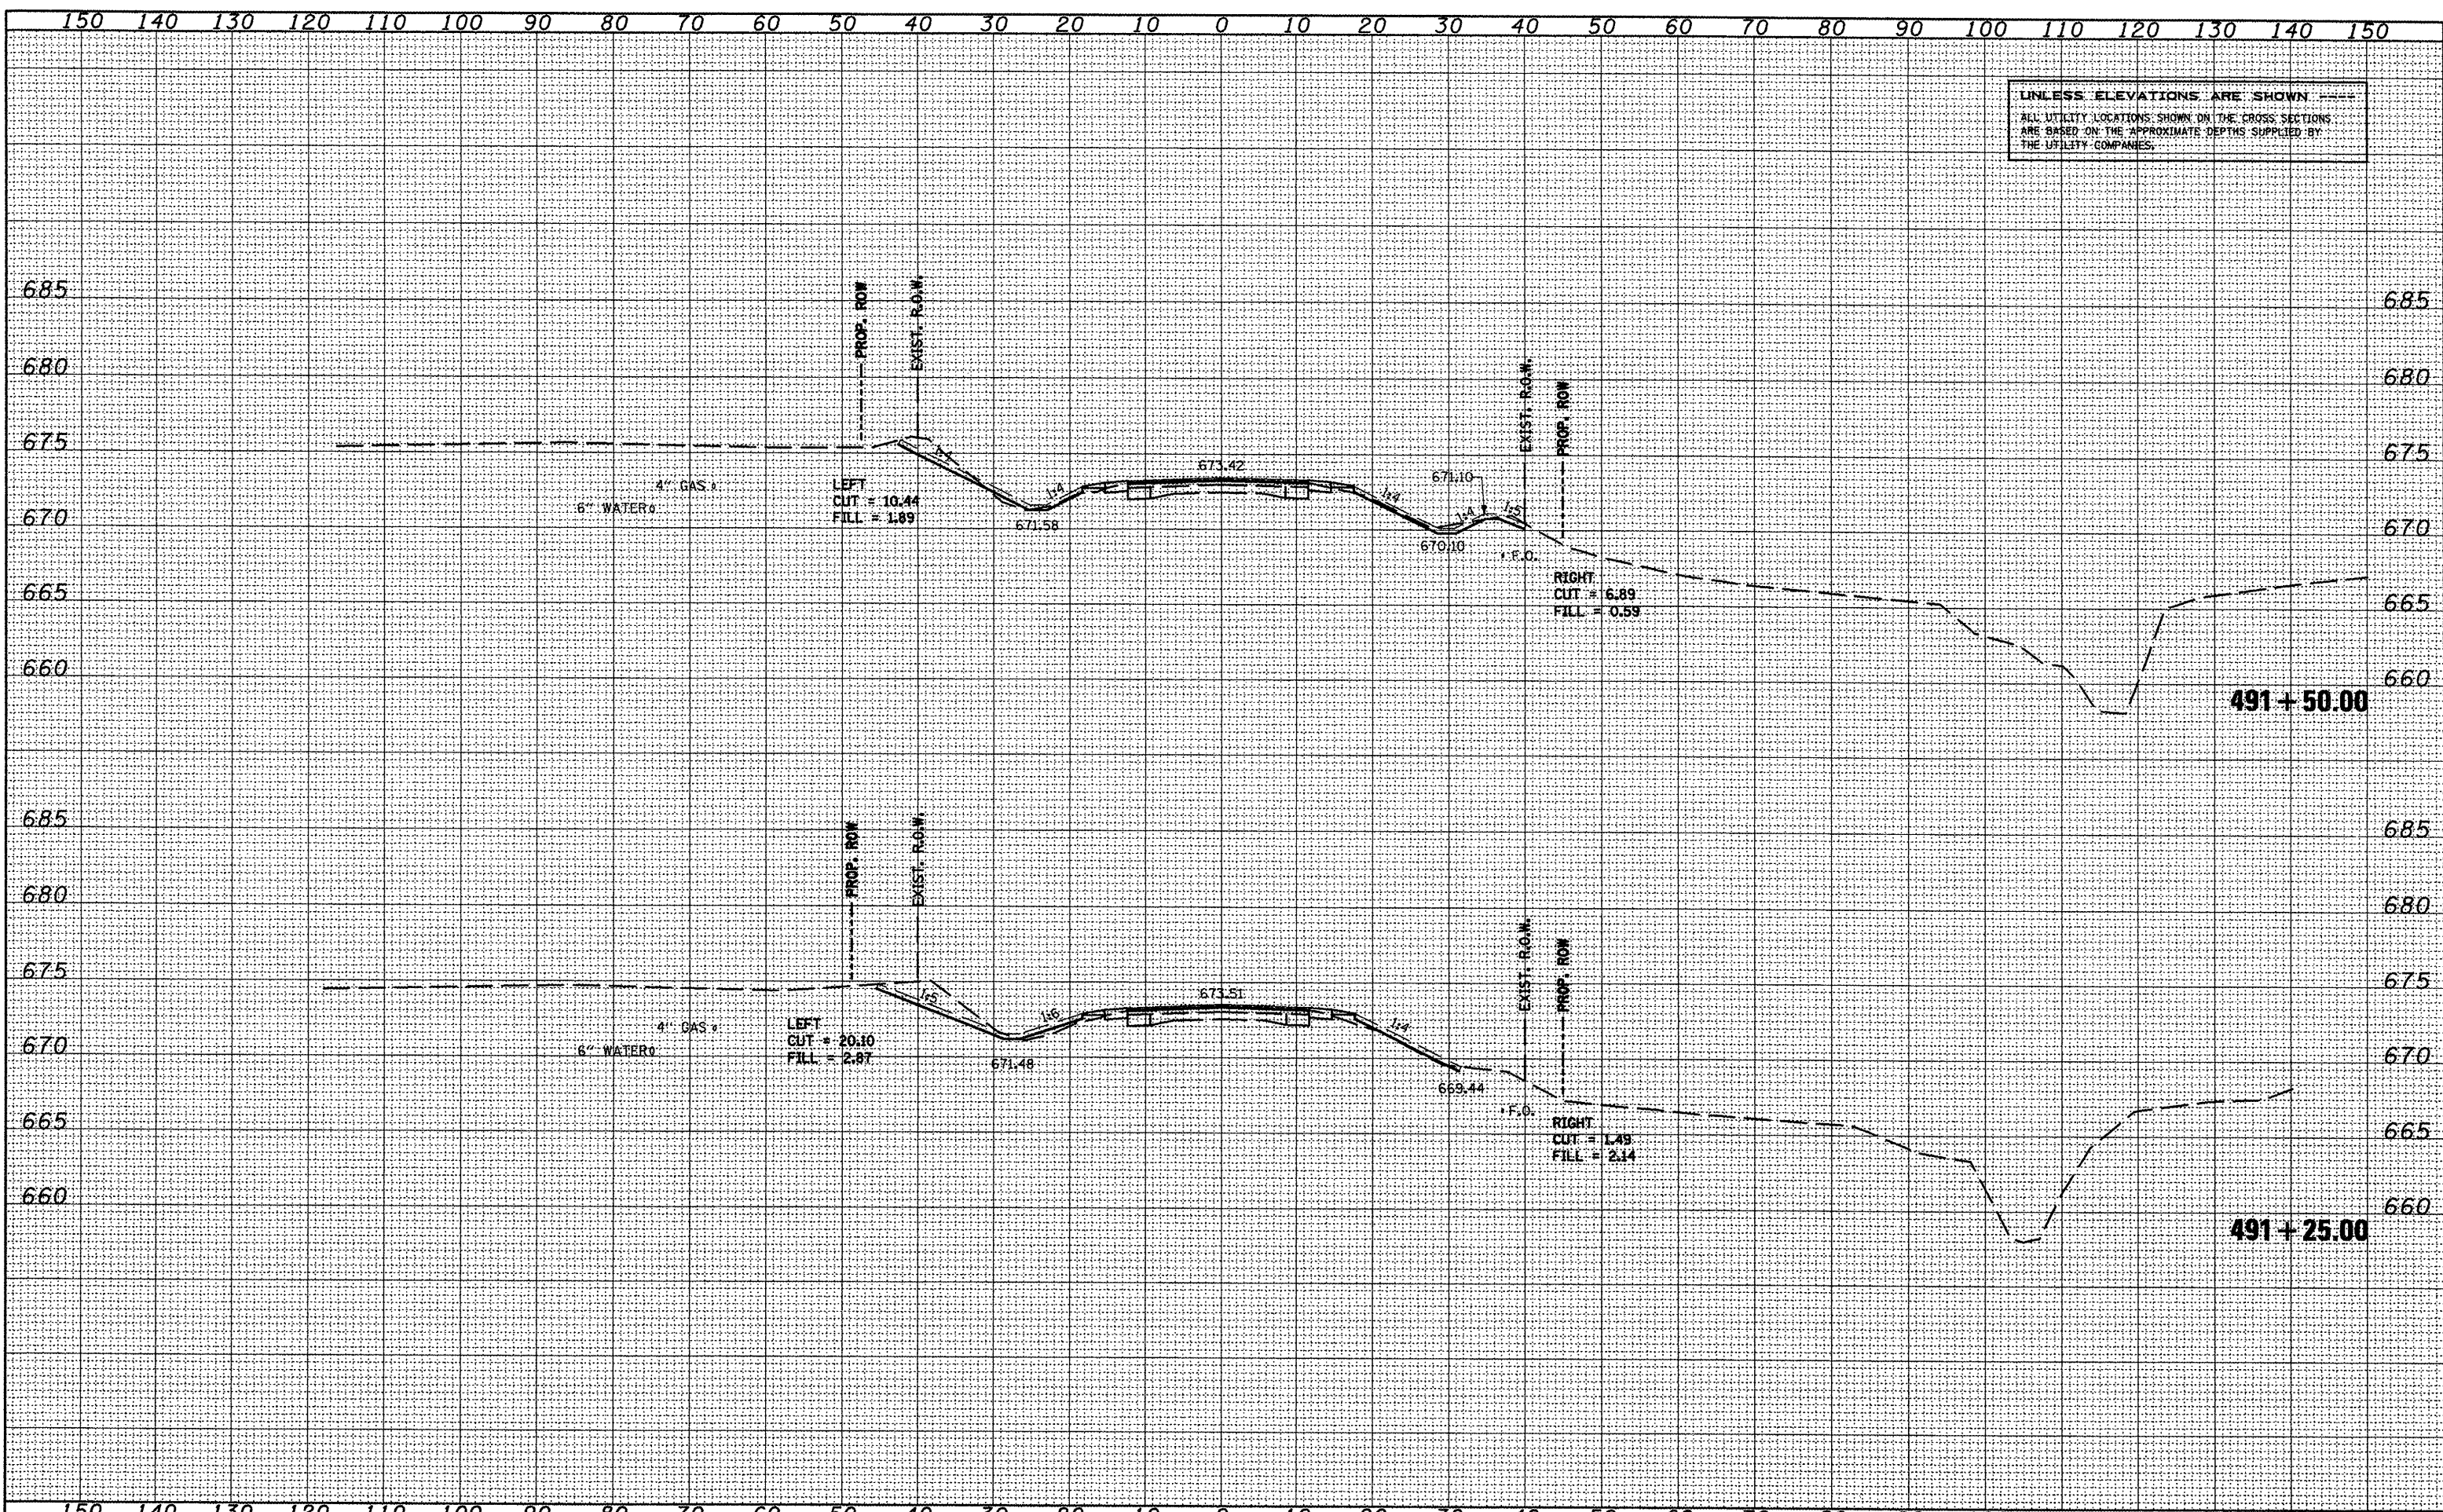

SURVEYED
 SURVEY PLOTTED
 NOTE BOOK
 AREA CHECKED

SURVEYED
 SURVEY PLOTTED
 NOTE BOOK
 AREA CHECKED