


UNLESS ELEVATIONS ARE SHOWN
 ALL UTILITY LOCATIONS SHOWN ON THE CROSS SECTIONS
 ARE BASED ON THE APPROXIMATE DEPTHS SUPPLIED BY
 THE UTILITY COMPANIES.

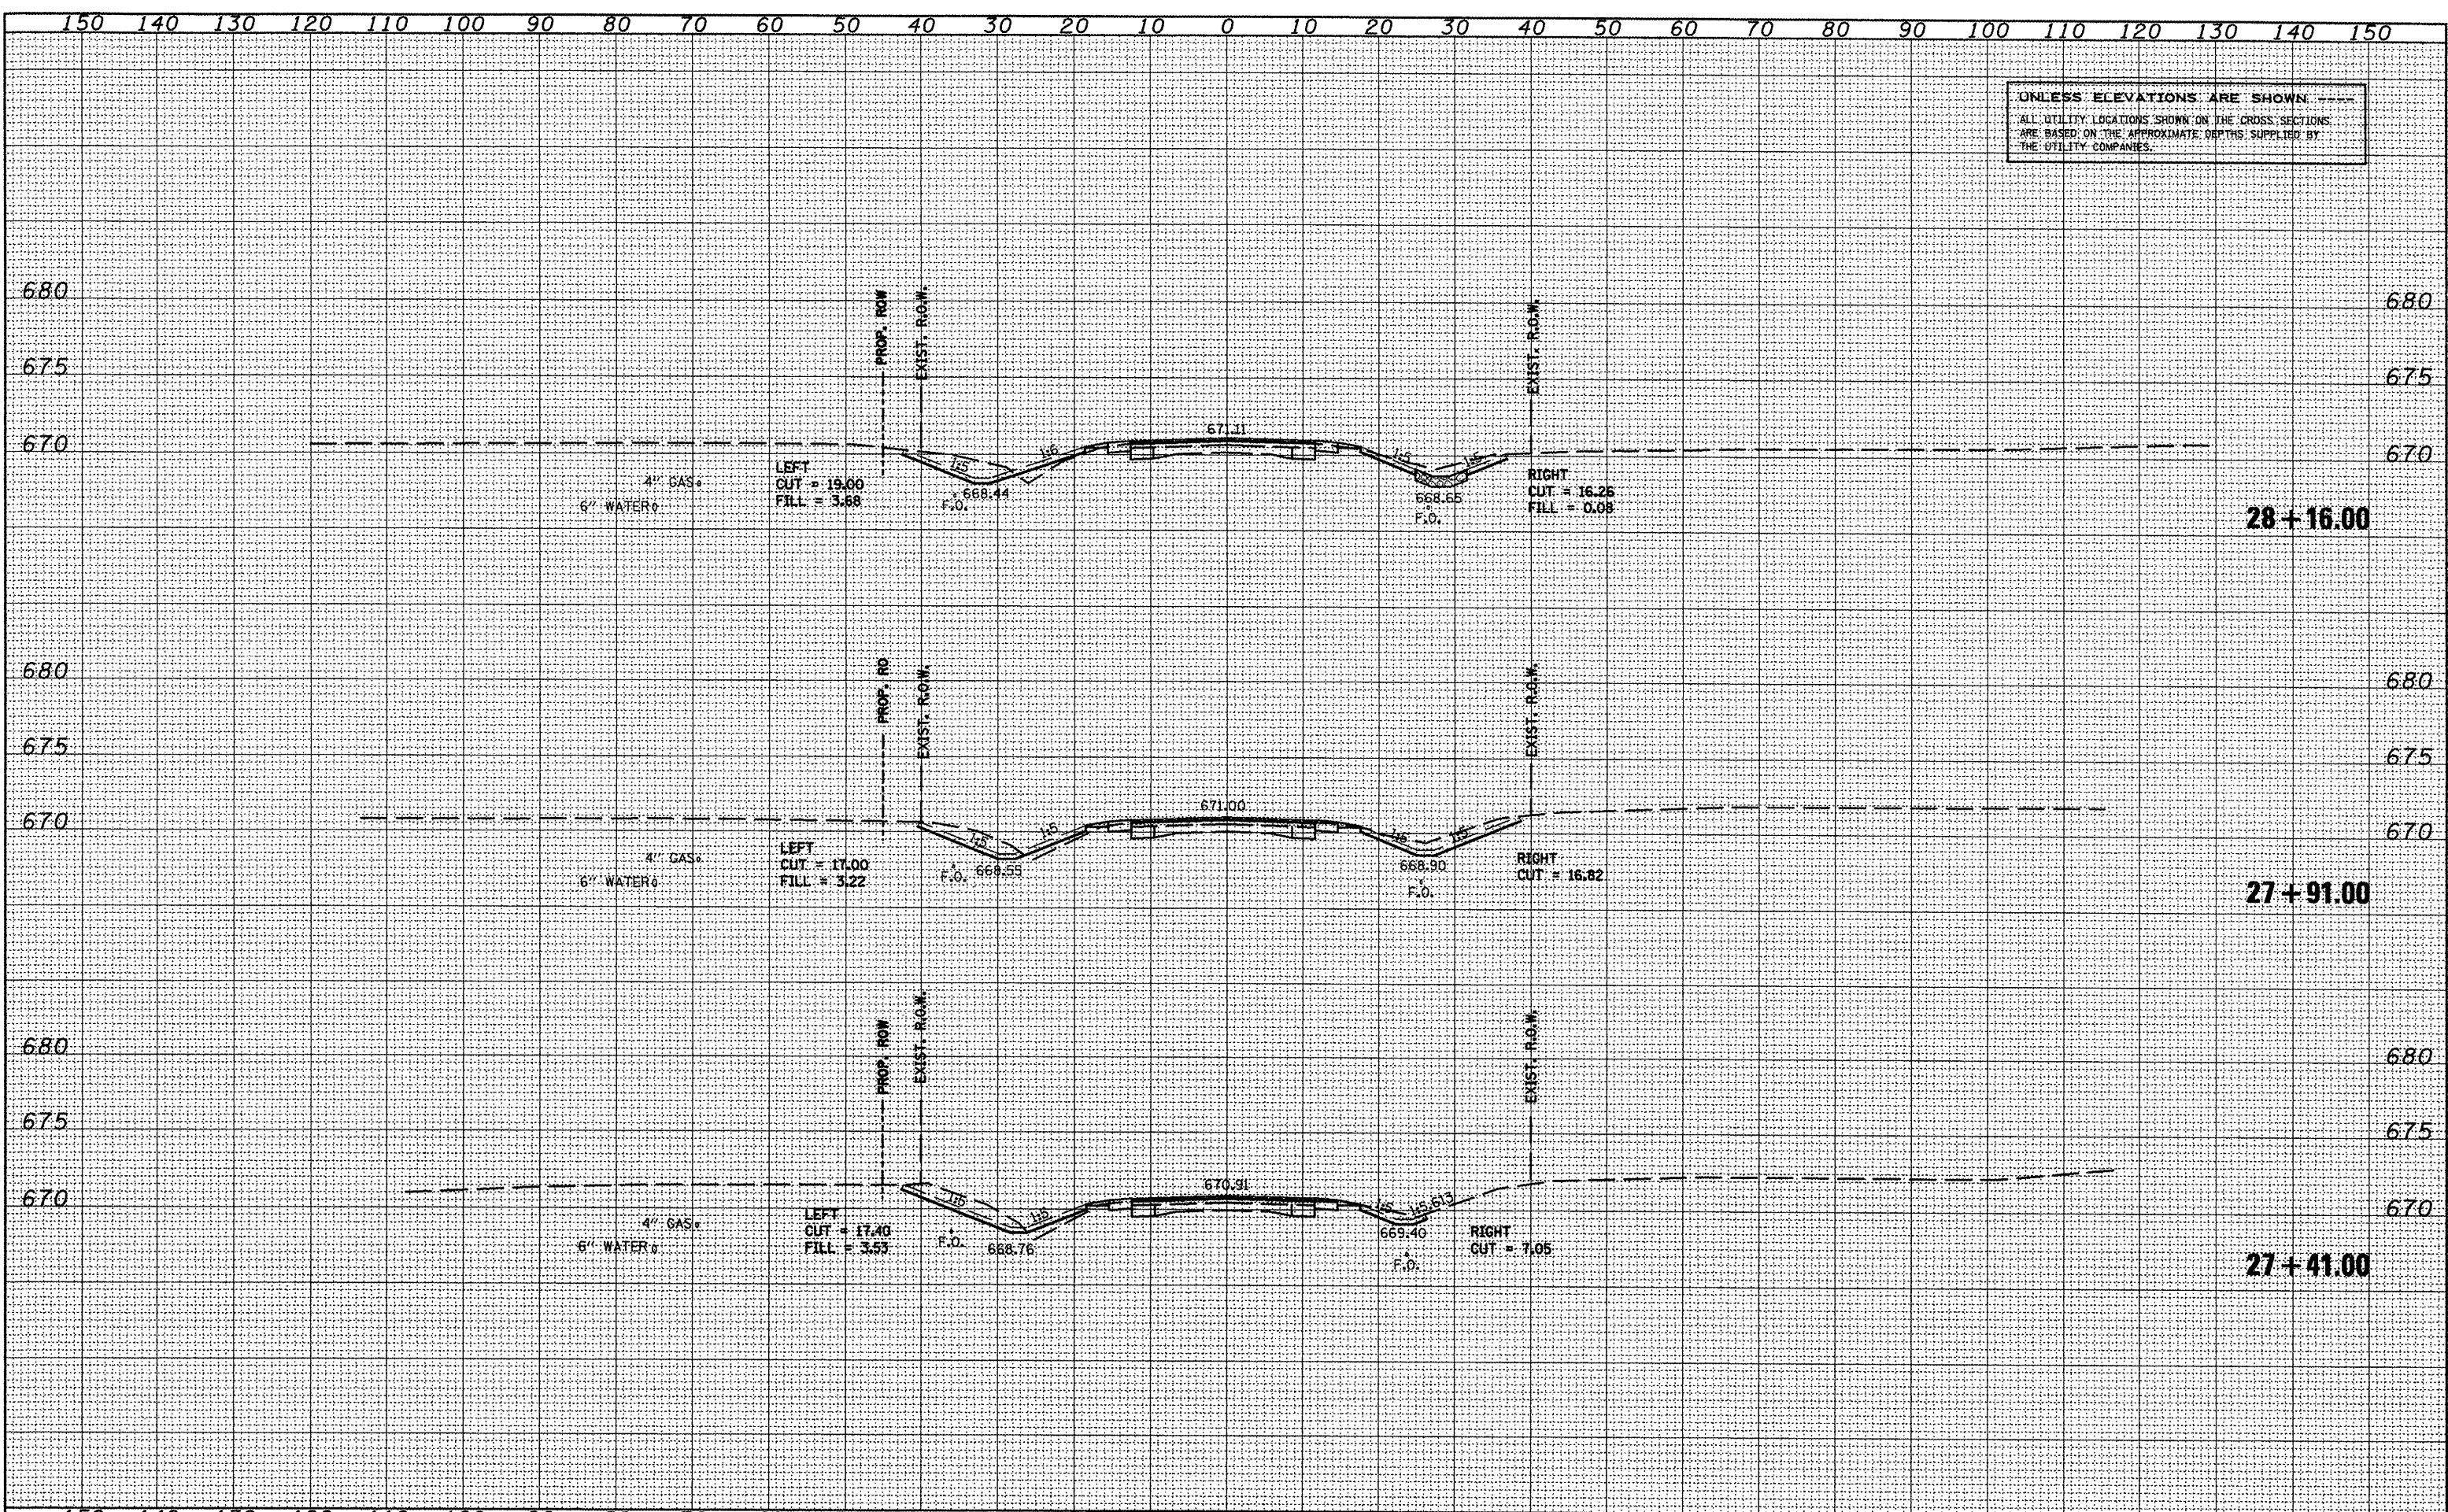

SURVEYED	PLOTTED
SHEET	NOTE BOOK
NO.	NO.
AS	CHECKED
AS	CHECKED

SURVEYED	PLOTTED
SHEET	NOTE BOOK
NO.	NO.
AS	CHECKED
AS	CHECKED