


UNLESS ELEVATIONS ARE SHOWN  
 ALL UTILITY LOCATIONS SHOWN ON THE CROSS SECTIONS  
 ARE BASED ON THE APPROXIMATE DEPTHS SUPPLIED BY  
 THE UTILITY COMPANIES.

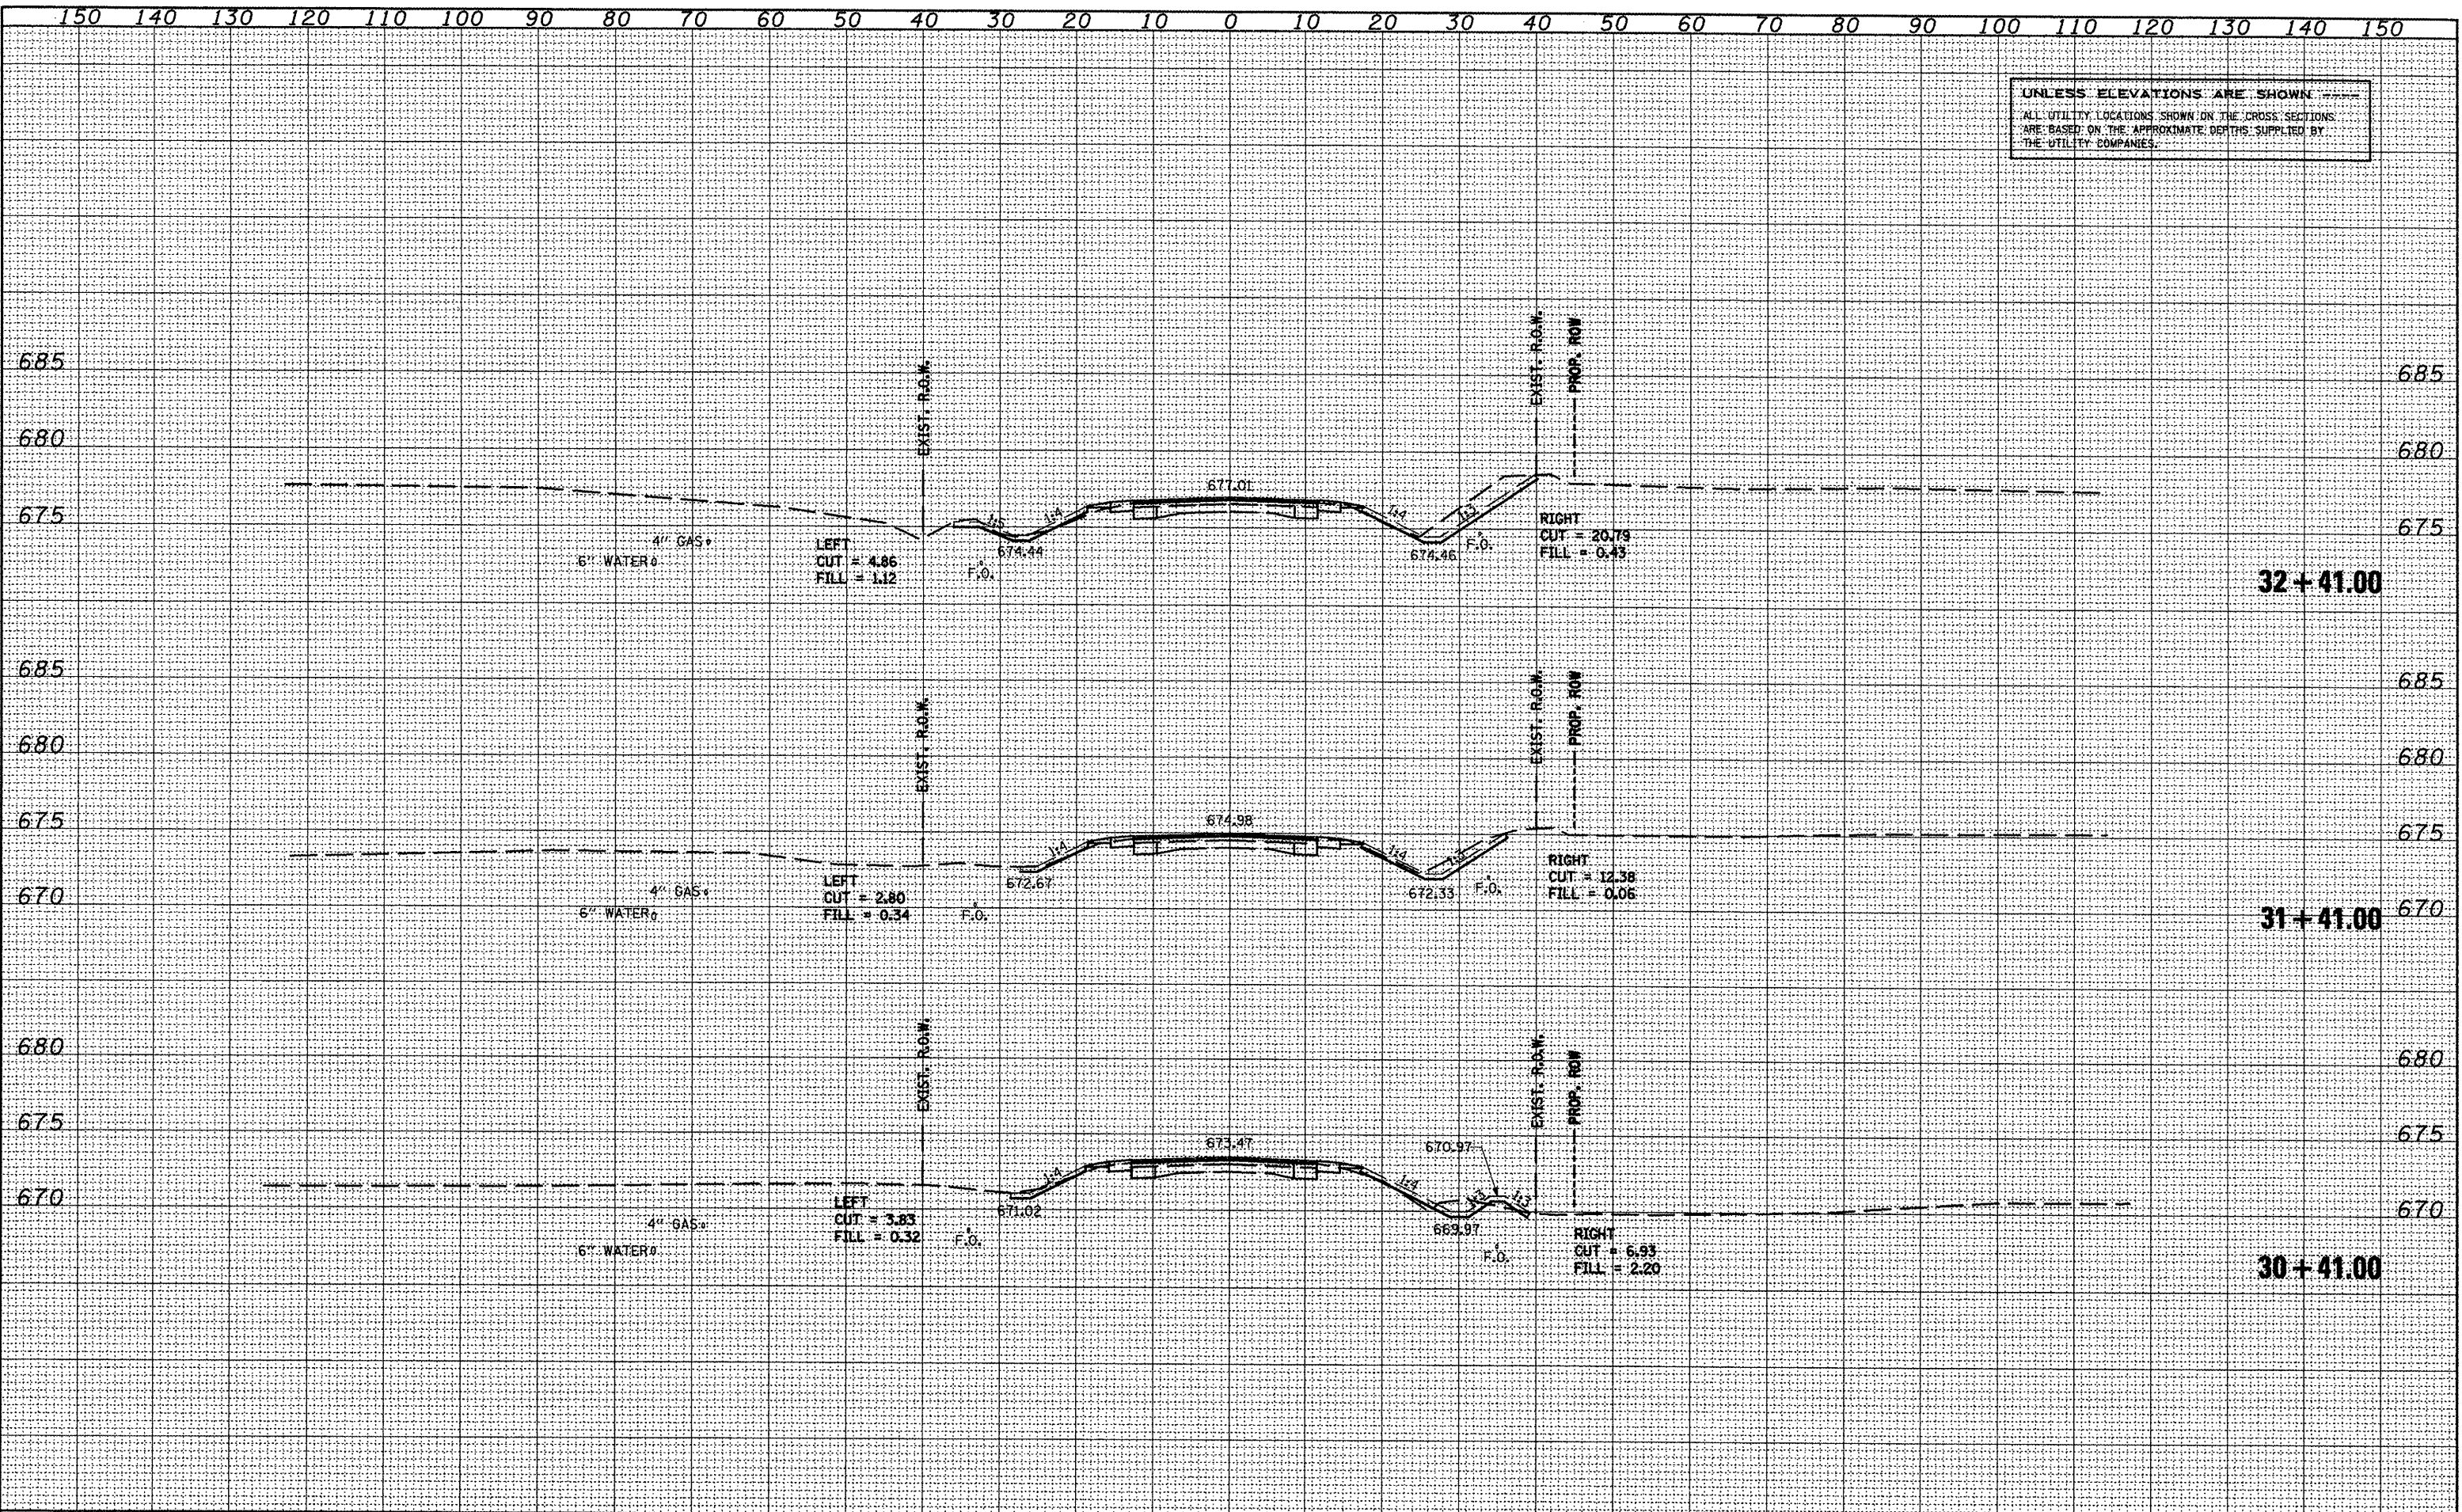

DATE OF SURVEY  
 PLOTTED  
 DATE  
 NO. OF SHEETS  
 CHECKED  
 AREAS CHECKED

DATE OF SURVEY  
 PLOTTED  
 DATE  
 NO. OF SHEETS  
 CHECKED  
 AREAS CHECKED