


150 140 130 120 110 100 90 80 70 60 50 40 30 20 10 0 10 20 30 40 50 60 70 80 90 100 110 120 130 140 150

UNLESS ELEVATIONS ARE SHOWN
 ALL UTILITY LOCATIONS SHOWN ON THE CROSS SECTIONS
 ARE BASED ON THE APPROXIMATE DEPTHS SUPPLIED BY
 THE UTILITY COMPANIES.

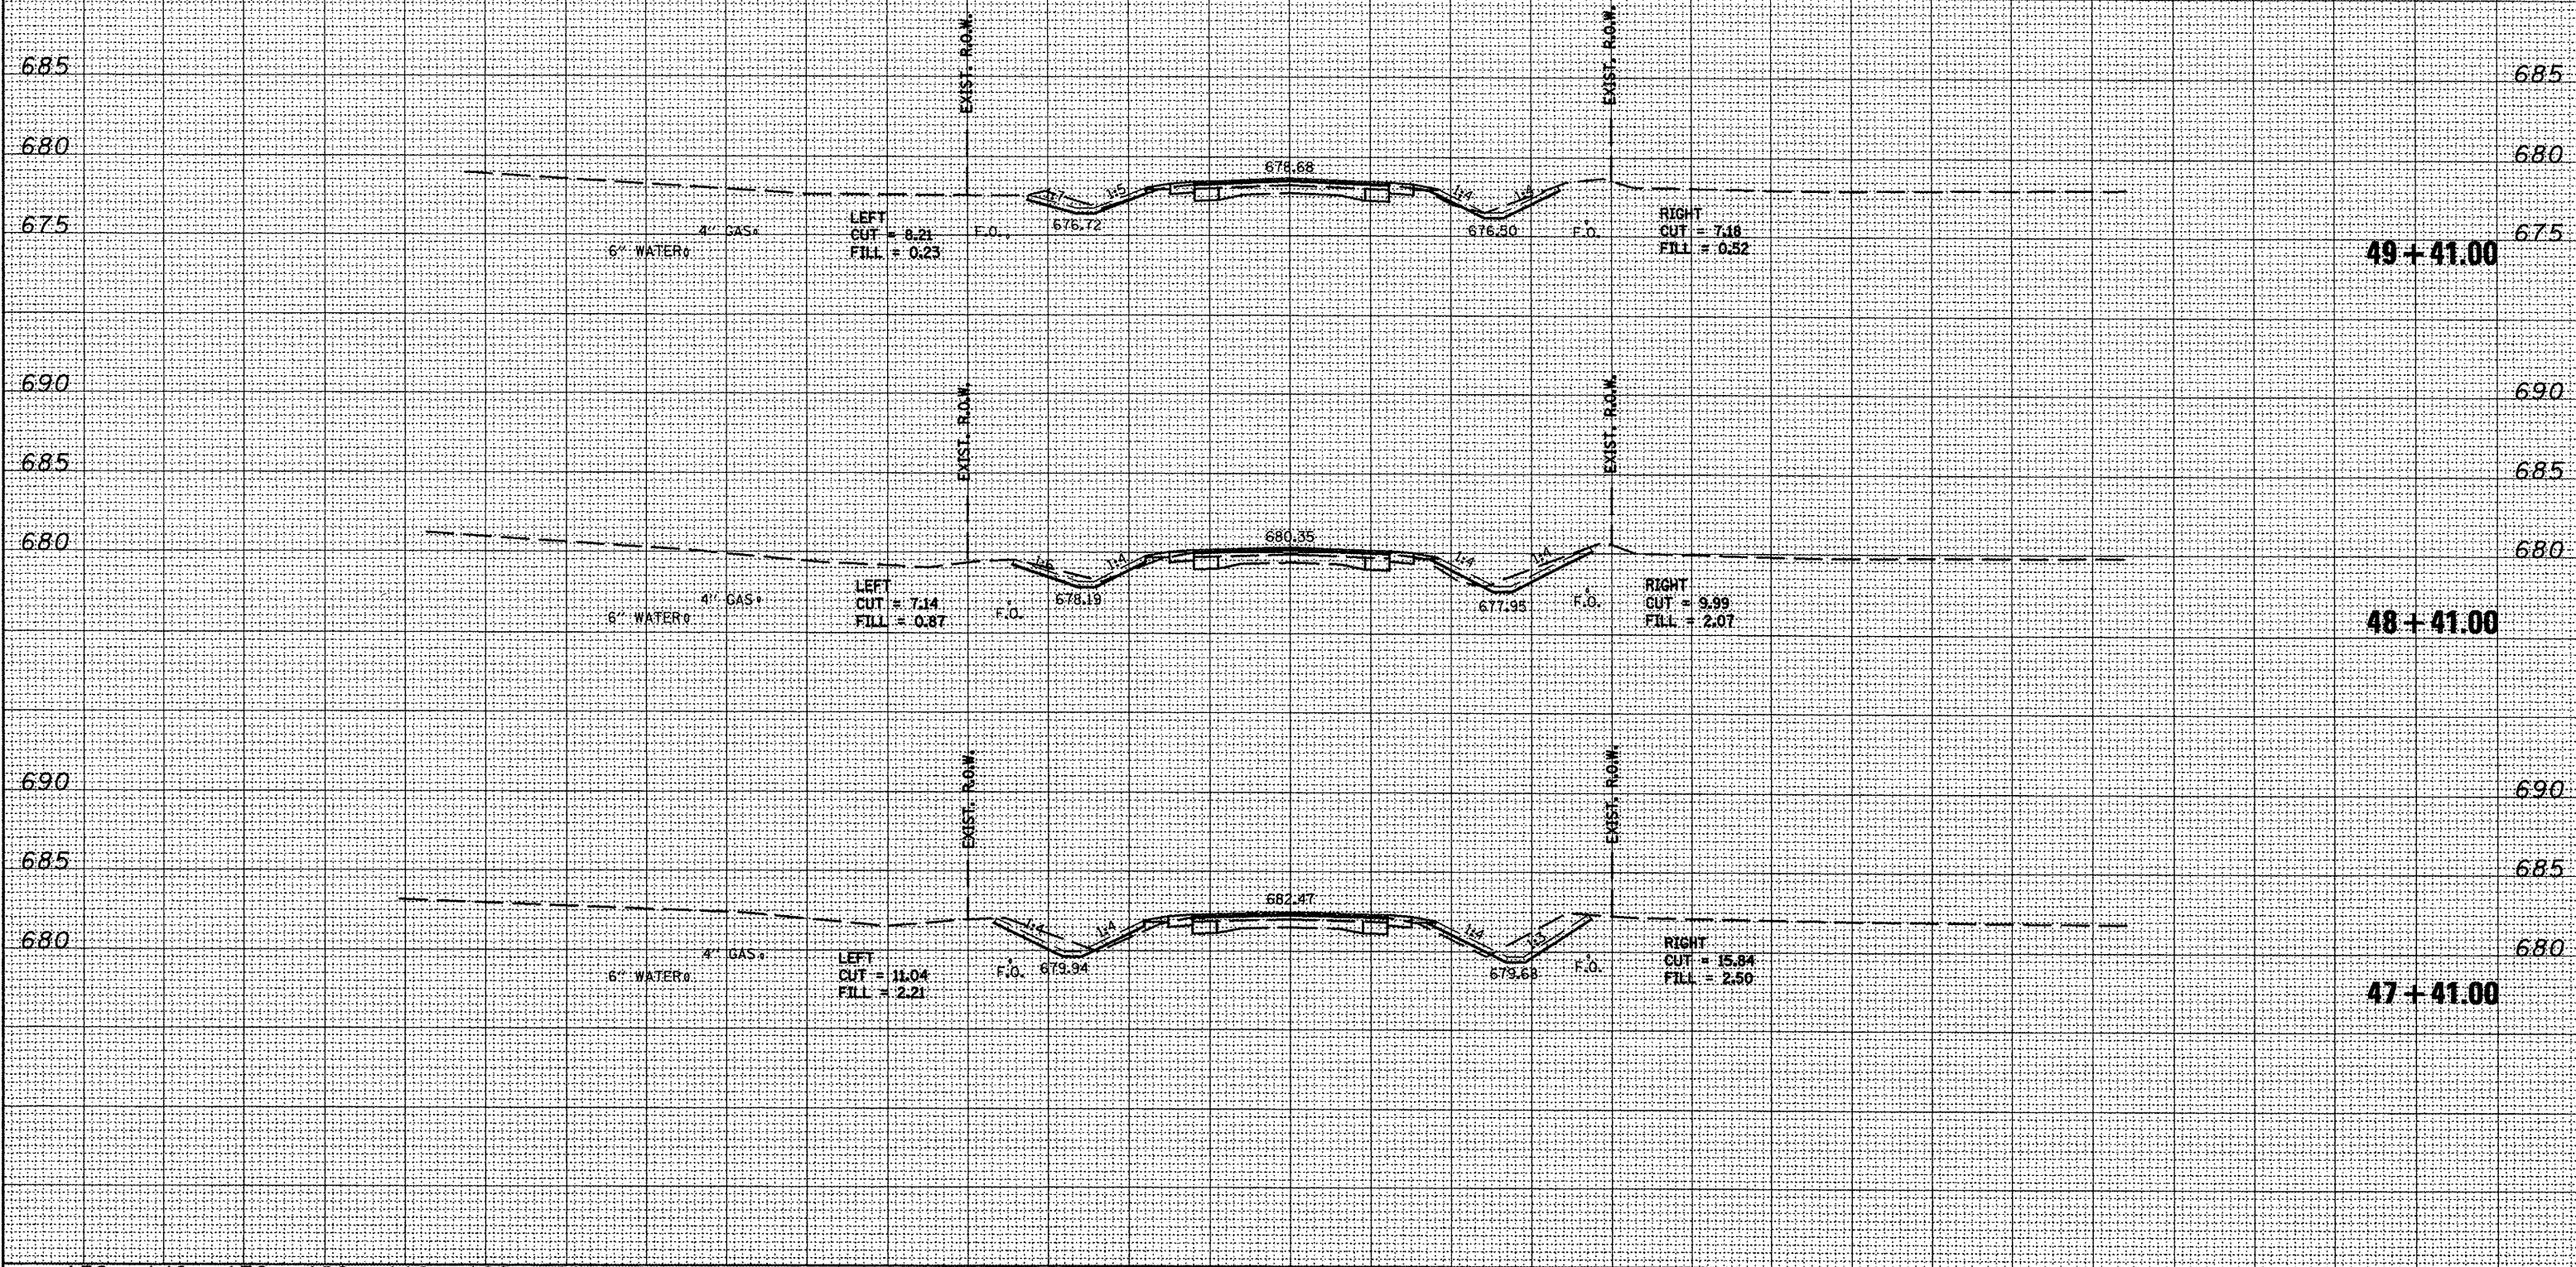

SURVEYED _____
 PLOTTED _____
 SURVEY NOTE BOOK NO. _____
 TEMPLATE NO. _____
 AREAS CHECKED _____

SURVEYED _____
 PLOTTED _____
 SURVEY NOTE BOOK NO. _____
 TEMPLATE NO. _____
 AREAS CHECKED _____

150 140 130 120 110 100 90 80 70 60 50 40 30 20 10 0 10 20 30 40 50 60 70 80 90 100 110 120 130 140 150