

PART OF THE NE 1/4 SECTION 9, T38N, R9E OF THE 3rd PM, NAPERVILLE TOWNSHIP, DUPAGE COUNTY, ILLINOIS.

COORDINATE TABLE					
NO.	STATION	OFFSET	NORTH	EAST	
1777	4014+50.27	72.00	866845.1757	19080.6959	
1776	4015+46.51	72.00	866941.4077	19081.2994	
10283	4015+46.60	68.09	866941.4786	19085.2113	
10282	4015+46.72	63.09	866941.5692	19090.2105	
1775	4016+21.48	72.00	867016.3766	19081.7695	
10286	4016+21.71	63.07	867016.5521	19090.6958	
1773	4016+96.43	72.00	867091.3326	19082.2396	
1774	4016+96.49	70.00	867091.3746	19084.2399	
10287	4016+96.68	63.06	867091.5205	19091.1811	
1780	4017+71.48	70.00	867166.3640	19084.7101	
10288	4017+71.65	63.04	867166.4890	19091.6664	
1781	4018+46.45	70.00	867241.3350	19085.1803	
10289	4018+46.62	63.03	867241.4574	19092.1517	
1782	4019+21.42	70.00	867316.3027	19085.6504	
10290	4019+21.59	63.01	867316.4258	19092.6370	
1783	4019+96.40	70.00	867391.2759	19086.1206	
10291	4019+96.56	63.00	867391.3942	19093.1223	
1792	4020+30.00	70.00	867424.8792	19086.3313	
1793	4020+30.00	72.00	867424.8917	19084.3314	
1797	4020+30.00	62.99	867424.8352	19093.3387	
1794	4020+70.00	72.00	867464.8909	19084.5822	
1796	4020+70.00	62.98	867464.8344	19093.5976	
1795	4020+70.00	70.00	867464.8784	19086.5822	
1791	4020+96.36	70.00	867491.2376	19086.7475	
10285	4020+96.53	62.98	867491.3621	19093.7694	
1798	4022+92.88	65.00	867687.7257	19092.9798	
212	4022+92.94	62.08	867687.7637	19095.8954	

LEGEND

SECTION CORNER (4 3 10)
QUARTER SECTION CORNER (4 3)

SECTION LINE
QUARTER SECTION LINE
QUARTER, QUARTER SECTION LINE
PLATTED LOT LINE
PROPERTY (DEED) LINE

APL APPARENT PROPERTY LINE
CENTERLINE
EXISTING RIGHT OF WAY LINE
PROPOSED RIGHT OF WAY LINE
PROPOSED EASEMENT
EXISTING ACCESS CONTROL LINE
PROPOSED ACCESS CONTROL LINE
RECORD DATA

EXISTING BUILDING
CHAIN LINK FENCE
WOOD FENCE
FENCE LINE

IRON PIPE OR ROD FOUND
CUT CROSS FOUND OR SET

SET 5/8" x 30" REBAR
PK FOUND PK NAIL
OPK SET PK NAIL

TI THESE STAKES REFERENCE FOUND OR SET MONUMENTATION.
T2 SET 5/8 INCH REBAR FLUSH WITH GROUND TO TIE FOUND IRON STAKE. IDENTIFIED BY COLORED PLASTIC CAP AND BEARING SURVEYORS PROFESSIONAL NUMBER.
BT1 THESE STAKES, IN CULTIVATED AREAS, REFERENCE FOUND OR SET MONUMENTATION.
BT2 BURIED 5/8 INCH REBAR 20 INCHES BELOW GROUND TO TIE FOUND IRON STAKE.
BT3 IDENTIFIED BY COLORED PLASTIC CAP BEARING SURVEYORS PROFESSIONAL NUMBER.


STAKING OF PROPOSED RIGHT OF WAY.
SET DIVISION OF HIGHWAYS SURVEY MARKER TO MONUMENT THE POSITION SHOWN. IDENTIFIED BY INSCRIPTION DATA AND SURVEYORS PROFESSIONAL NUMBER.

STAKING OF PROPOSED RIGHT OF WAY IN CULTIVATED AREAS.
BURIED 5/8 INCH REBAR 20 INCHES BELOW GROUND TO MARK FUTURE SURVEY MARKER POSITION. IDENTIFIED BY COLORED PLASTIC CAP BEARING SURVEYORS PROFESSIONAL NUMBER.

PERMANENT SURVEY MARKER. IDOT STD. 2135 (TO BE SET BY OTHERS)

RIGHT OF WAY STAKING PROPOSED TO BE SET.

STATE OF ILLINOIS
COUNTY OF DUPAGE

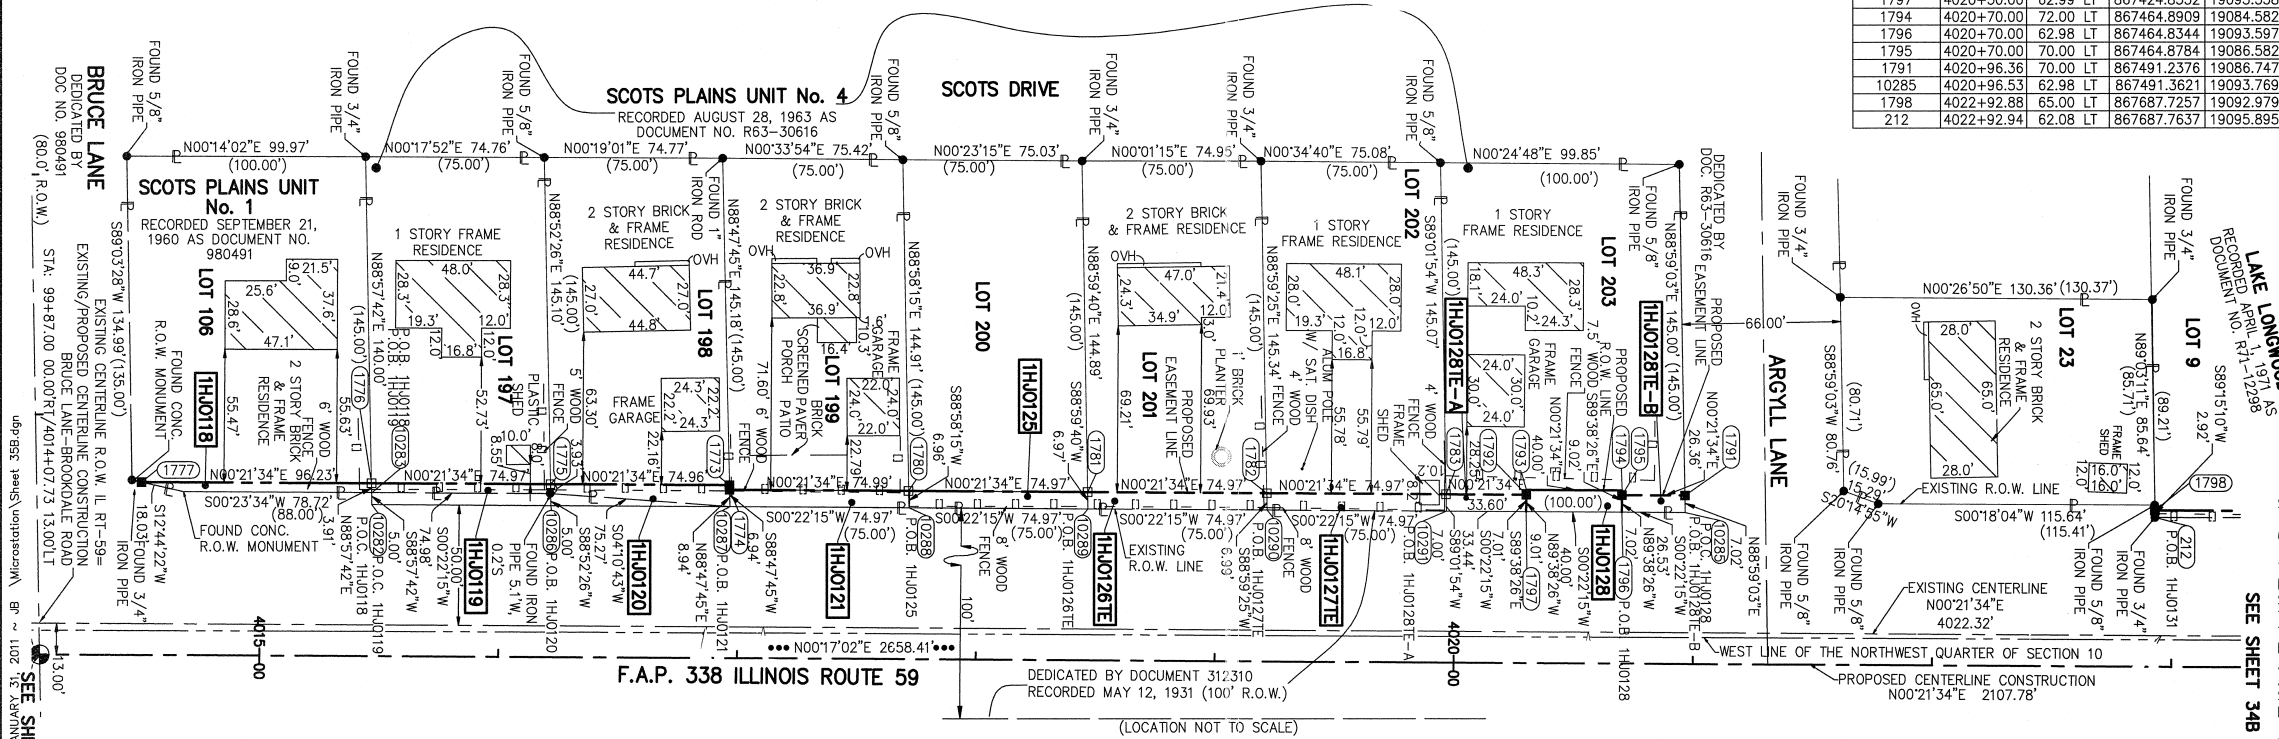

THIS IS TO CERTIFY THAT WE, MIDWEST TECHNICAL CONSULTANTS, INC., AN ILLINOIS PROFESSIONAL DESIGN FIRM NUMBER 184-002917, HAVE SURVEYED THE PLAT OF HIGHWAYS SHOWN HEREON BETWEEN SECTION 9, TOWNSHIP 38 NORTH, RANGE 9 EAST, AND SECTION 10, TOWNSHIP 38 NORTH, RANGE 9 EAST OF THE THIRD PRINCIPAL MERIDIAN, DUPAGE COUNTY, THAT THE SURVEY IS TRUE AND COMPLETE AS SHOWN TO THE BEST OF MY KNOWLEDGE AND BELIEF, THAT THE PLAT CORRECTLY REPRESENTS SAID SURVEY, THAT ALL MONUMENTS FOUND AND ESTABLISHED ARE OF PERMANENT QUALITY AND OCCUPY THE POSITIONS SHOWN THEREON AND THAT THE MONUMENTS ARE SUFFICIENT TO ENABLE THE SURVEY TO BE RETRACED. THIS SURVEY CONFORMS TO THE CURRENT ILLINOIS MINIMUM STANDARDS FOR A BOUNDARY SURVEY. MADE FOR THE DEPARTMENT OF TRANSPORTATION, STATE OF ILLINOIS.

DATED AT NAPERVILLE, ILLINOIS THIS _____ DAY OF _____, 2010 A.D.

RUSSELL W. OLSEN
ILLINOIS PROFESSIONAL LAND SURVEYOR NO. 035-002718
LICENSE EXPIRES NOVEMBER 30, 2012
THIS PROFESSIONAL SERVICE CONFORMS TO THE CURRENT ILLINOIS MINIMUM STANDARDS FOR A BOUNDARY SURVEY.

Midwest Technical Consultants, Inc.
1805 N. MILL STREET, SUITE 1
Naperville, ILLINOIS 60563
(630)505-0101

- NOTES:
- ALL COORDINATES SHOWN HEREON ARE PROJECT. ALL DISTANCES SHOWN HEREON ARE GROUND.
 - BEARINGS SHOWN HEREON ARE BASED ON ILLINOIS STATE PLANE COORDINATE SYSTEM EAST ZONE, NAD 83, (2007).
 - THE COMBINATION FACTOR USED FOR THIS PROJECT = 0.99994777.
 - COORDINATE CONVERSION
- NAD83 (2007) STATE PLANE COORDINATES TO PROJECT COORDINATES:
A) DIVIDE THE STATE PLANE NAD83 GRID COORDINATES BY THE COMBINATION FACTOR.
B) SUBTRACT 1,000,000.00 FROM THESE NORTHINGS AND EASTINGS.
- PROJECT COORDINATES TO NAD83 (2007) STATE PLANE COORDINATES:
A) ADD 1,000,000.00 TO THE PROJECT NORTHINGS AND EASTINGS.
B) MULTIPLY THESE COORDINATES BY THE COMBINATION FACTOR.
- 5) THE NGS MONUMENT HELD FOR THIS PROJECT IS IS FIRST ORDER P.I.D. AA3730.

**PLAT OF HIGHWAYS
STATE OF ILLINOIS
DEPARTMENT OF TRANSPORTATION**

F.A.P. 338 ILLINOIS ROUTE 59
SECTION FERRY RD. TO AURORA AVE. DUPAGE COUNTY
PROJECT: ROUTE 59 JOB NO. R-91-035-09
STATION 4014+07.73 TO STATION 4023+00

SCALE: 1" = 40' SHEET 35B OF 47

**BUREAU OF LAND ACQUISITION
201 WEST CENTER COURT
SCHAUMBURG, ILLINOIS 60196-1096**

NAD83 (2007) S.P.
N. 1,869,327.5048
E. 1,023,602.1293
PROJECT (GROUND)
N. 869,425.1449
E. 23,655.5948

RECEIVED
FEB 01 2011
PLATS & LEGALS

PARCEL NUMBER	OWNER	TOTAL HOLDING	PART TAKEN	REMAINDER	PREV. DED.	EASEMENT	EASEMENT PURPOSE	PERMANENT TAX INDEX NUMBER	PROPERTY ACQUIRED BY
		ACRES	ACRES	ACRES	ACRES	ACRES			
1HJ0118	CAROLYN R. EVANS AND NACY E. EVANS IN JOINT TENANCY	0.320	0.008 (340 SQ.FT)	0.312				07-09-211-012	
1HJ0119	STEPHEN J. GROJEAN AND TONI L. GROJEAN, HUSBAND AND WIFE, IN JOINT TENANCY	0.241	0.007 (293 SQ.FT)	0.234				07-09-211-011	
1HJ0120	MARTIN GONZALEZ, UNMARRIED	0.245	0.011	0.234				07-09-211-009	
1HJ0121	LUIS GUILLEZ, A MARRIED MAN	0.250	0.012	0.238				07-09-211-005	
1HJ0125	COUNTY OF DUPAGE	0.249	0.012	0.237				07-09-211-004	
1HJ0126TE	THOMAS A. HAMMERSCHMIDT AND LESLIE A. HAMMERSCHMIDT HIS WIFE, IN JOINT TENANCY	0.250				0.012	GRADING	07-09-211-003	
1HJ0127TE	JEFFERY A. COX AND DEBORAH J. COX, HIS WIFE, IN JOINT TENANCY	0.250				0.012	GRADING	07-09-211-002	
1HJ0128			0.008 (360 SQ.FT)						
1HJ0128TE-A	ZORAN STEVANOVIC	0.333		0.325		A=0.004 (186 SQ.FT)	GRADING	07-09-211-001	
1HJ0128TE-B						B=0.005 (235 SQ.FT)	GRADING		