


**BILL OF MATERIALS**

ITEM	QTY	DESCRIPTION
A	1	CUTLER HAMMER F02200L 2P 200A
B	2	CUTLER HAMMER EMB1040L 1P 15A
C	8	CUTLER HAMMER EMB2040L 2P 40A
D	1	ASCO 92022031 2P 200A 120V COIL
E	1	MAGNECRAFT V211AC050X-7 180V
F	1	SQUARE D 9001KXIII HDA
G	1	RAB VX1000G LIGHT FIXTURE
H	1	MICRO BAZRD1-A2 DOOR SWITCH
I	1	LEVITON 8899 20A GFCI RECP
J	1	CINCH 3PT TB
K	1	WHITE RODGERS THERMOSTAT 2BE1-10G
L	1	VULCAN HEATER DS1208-130A 150 WATTS
M	1	SQUARE D SDBA1173 SURGE ARRESTER
N	2	GROUND/NEUTRAL BUS BARS
D	4	CUTLER HAMMER EMB1040L 1P 40A

**NOTES**  
 ALL METAL BOXES WILL BE GROUNDED  
 R = RED  
 B = BLACK  
 W = WHITE  
 BL = BLUE

○ = RELAY SOCKET PIN NUMBER  
 PHOTOCELL REMOTELY MOUNTED

CITY OF NAPERVILLE STREET NEW LIGHTING CONTROLLER 200 AMP

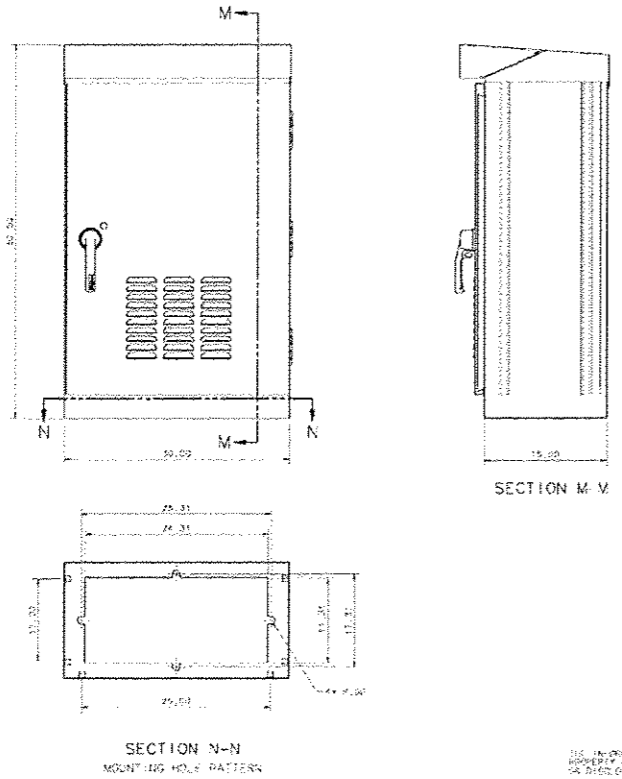

**SPECIFICATIONS**

- MATERIALS** - SHEET ALUMINUM, 1/8" THICKNESS, ALLOY 3003, SURFACE FINISH MAT A TYPICAL INDUSTRIAL METAL FINISH
- STANDARDS** - MANUFACTURED TO ALL LOCAL REQUIREMENTS OR 303.100 IN LACK THEREOF
- GENERAL CONSTRUCTION** - INTERIOR HAS A VERTICAL MOUNTING CHANNEL WELDED TO THE SIDE RAILS OF THE ENCLOSURE AND 2" DIA. CHANNELS FOR AIR EXHAUSTION ON FRONT AND REAR. ALL MOUNTING IS STAINLESS STEEL OR ALUMINUM.

**PROPRIETARY DATA**



DATE: 09/07/2012

DESIGNED: MCP  
 DRAWN: MLD  
 CHECKED: MCP  
 DATE: 09/07/2012

REVISED - ADDENDUM A 02/22/2013  
 REVISED -  
 REVISED -  
 REVISED -

STATE OF ILLINOIS  
 DEPARTMENT OF TRANSPORTATION

SCALE: AS SHOWN | SHEET NO. 3 OF 3 SHEETS | STA. TO STA.

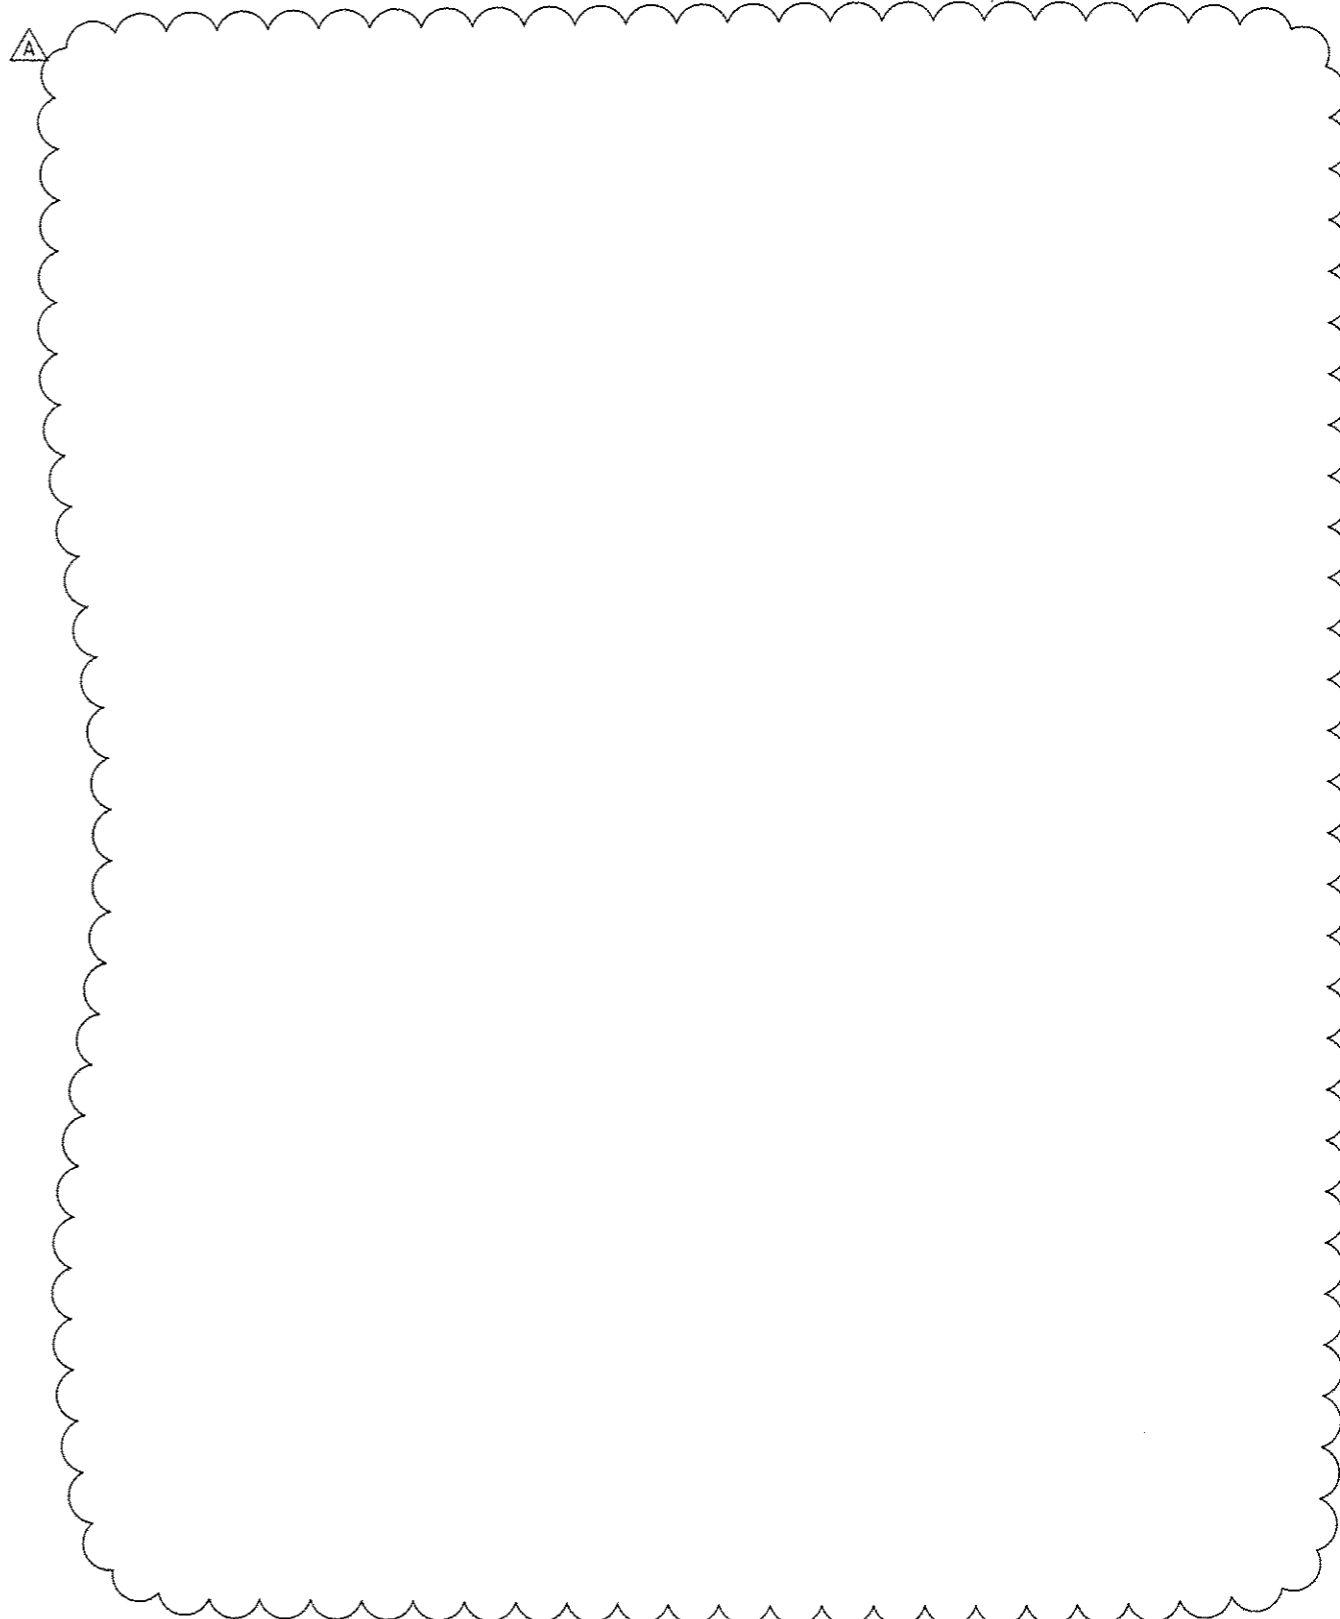

DESIGNED: MCP	REVISED - ADDENDUM A 02/22/2013	STATE OF ILLINOIS DEPARTMENT OF TRANSPORTATION	LIGHTING DETAILS	F.A.P. RTE.	SECTION	COUNTY	TOTAL SHEETS	SHEET NO.
DRAWN: MLD	REVISED -			338	(112 & 113) WRS-6	DUPAGE	734	488
CHECKED: MCP	REVISED -			LT-17		CONTRACT NO. 60R31		
DATE: 09/07/2012	REVISED -			ILLINOIS FED. AID PROJECT				