



DATE	
BY	
FINAL SURVEY	SURVEYED
NOTE BOOK	PLOTTED
NO.	TEMPLATE
	AREAS CHECKED

DATE	
BY	
ORIGINAL SURVEY	SURVEYED
NOTE BOOK	PLOTTED
NO.	TEMPLATE
	AREAS CHECKED

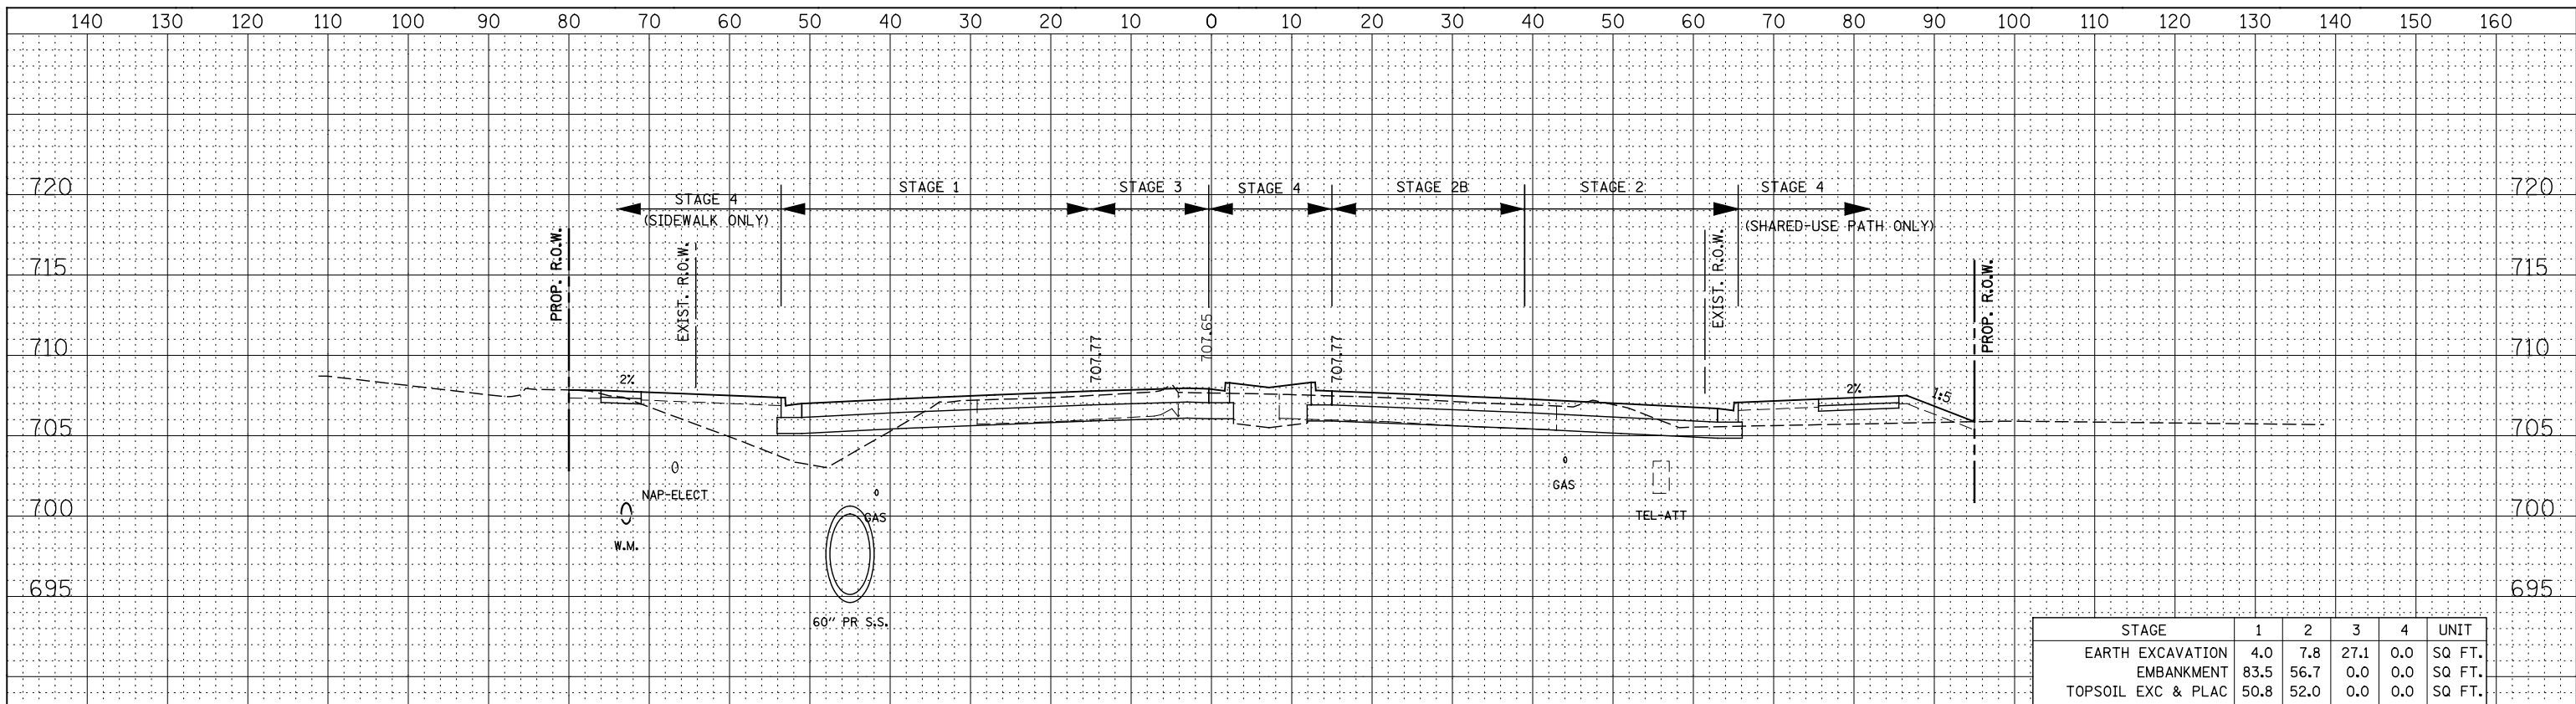

STAGE	1	2	3	4	UNIT
EARTH EXCAVATION	4.0	7.8	27.1	0.0	SQ FT.
EMBANKMENT	83.5	56.7	0.0	0.0	SQ FT.
TOPSOIL EXC & PLAC	50.8	52.0	0.0	0.0	SQ FT.

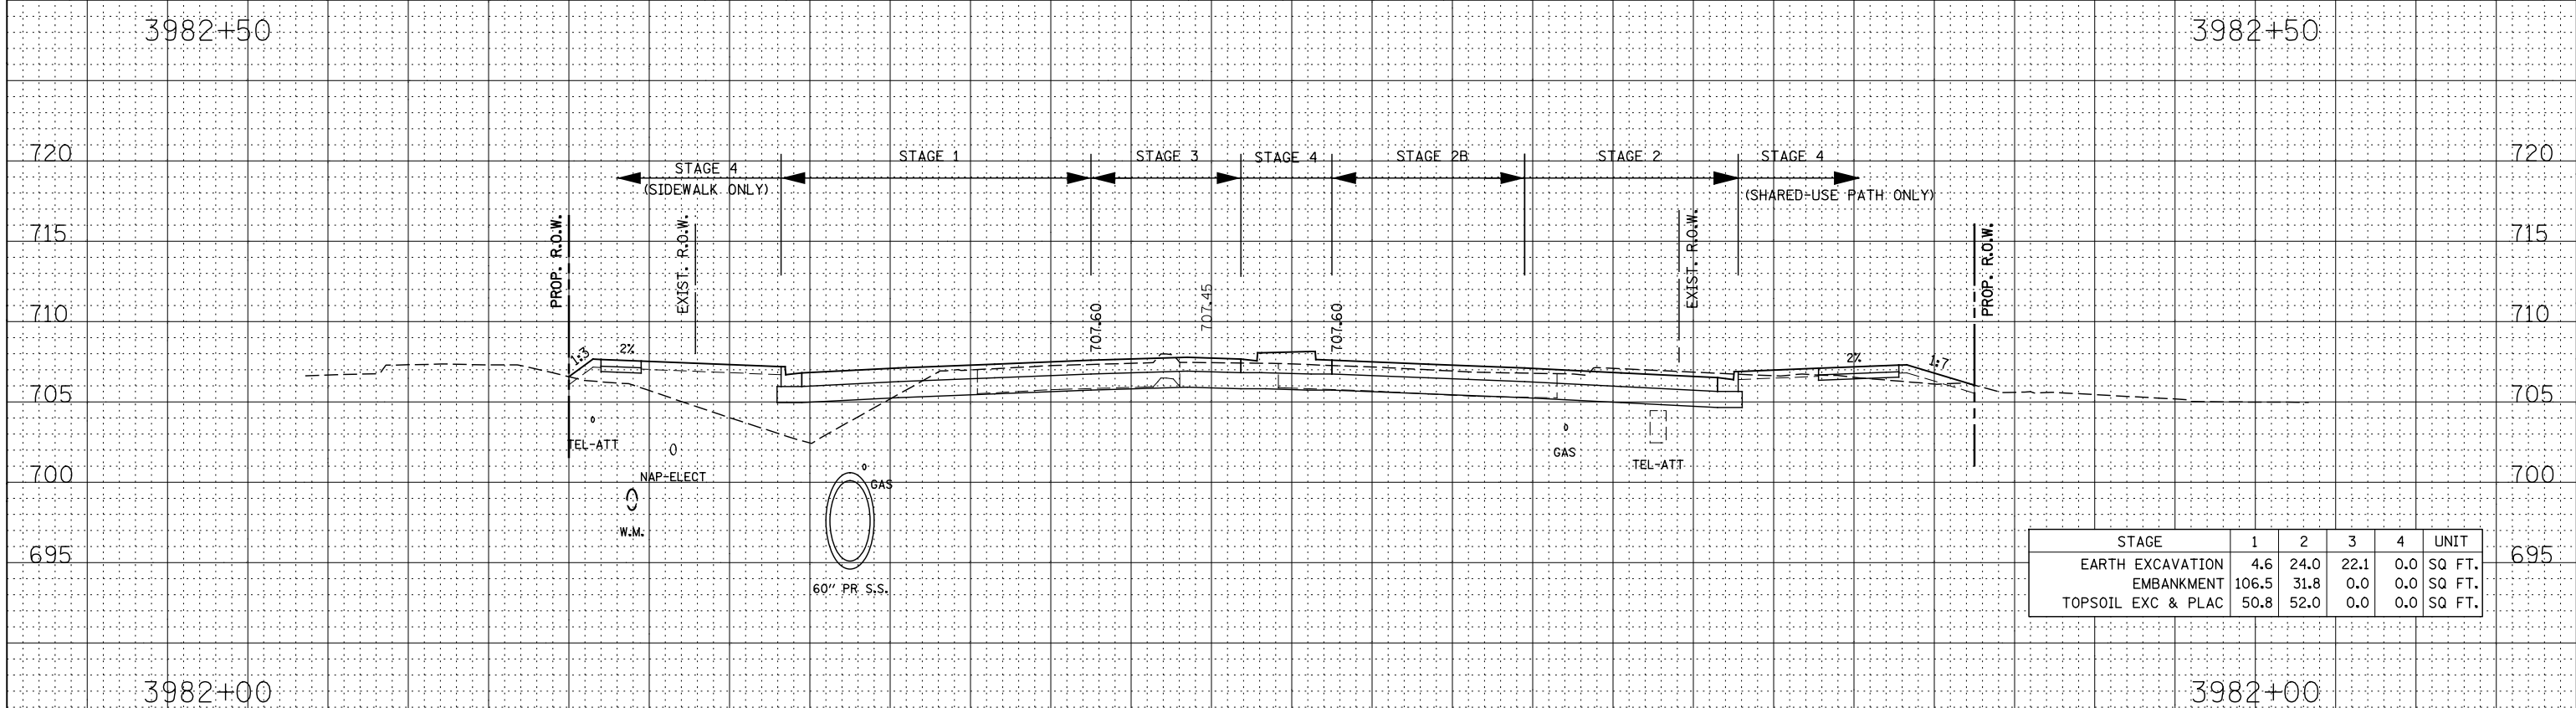

STAGE	1	2	3	4	UNIT
EARTH EXCAVATION	4.6	24.0	22.1	0.0	SQ FT.
EMBANKMENT	106.5	31.8	0.0	0.0	SQ FT.
TOPSOIL EXC & PLAC	50.8	52.0	0.0	0.0	SQ FT.

NOTE:
A DEPTH OF 12 INCHES IS USED IN THE TOPSOIL EXCAVATION AND PLACEMENT CALCULATION.