



DATE	
BY	
FINAL SURVEY	
SURVEYED	
PLOTTED	
TEMPLATE	
NOTE BOOK	
AREAS CHECKED	
NO.	

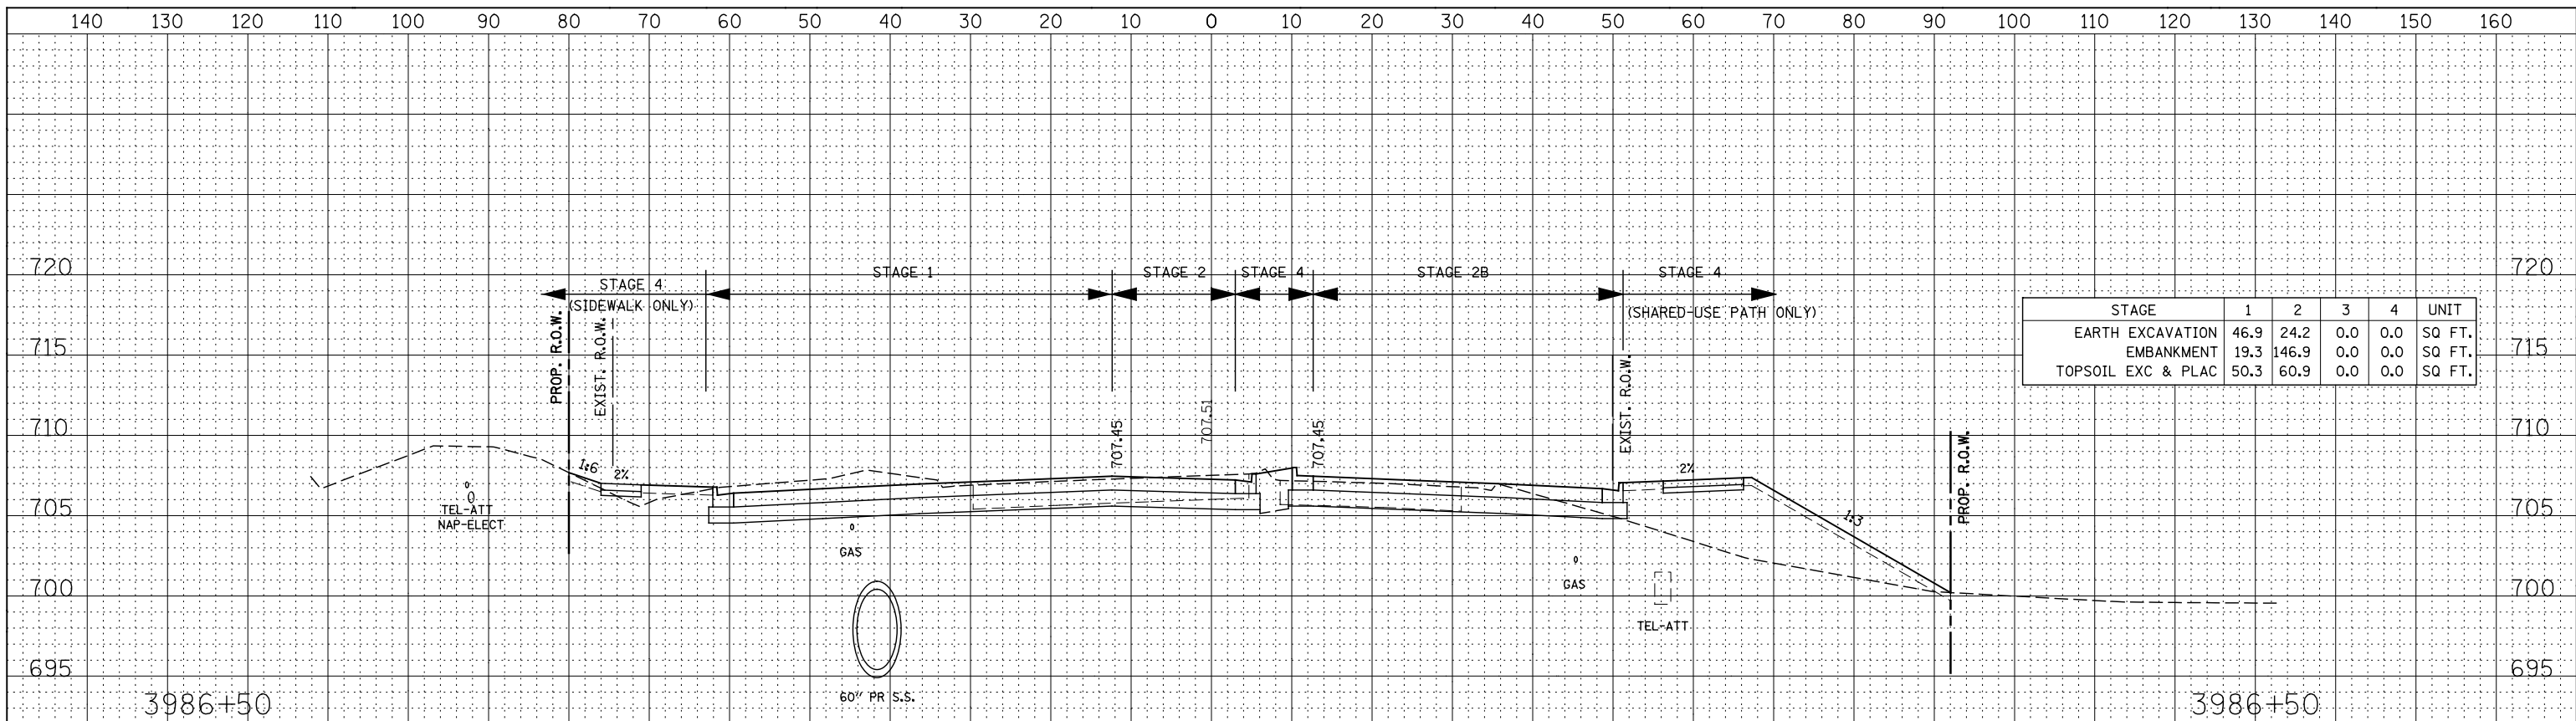

STAGE	1	2	3	4	UNIT
EARTH EXCAVATION	46.9	24.2	0.0	0.0	SQ FT.
EMBANKMENT	19.3	146.9	0.0	0.0	SQ FT.
TOPSOIL EXC & PLAC	50.3	60.9	0.0	0.0	SQ FT.

DATE	
BY	
ORIGINAL SURVEY	
SURVEYED	
PLOTTED	
TEMPLATE	
NOTE BOOK	
AREAS CHECKED	
NO.	

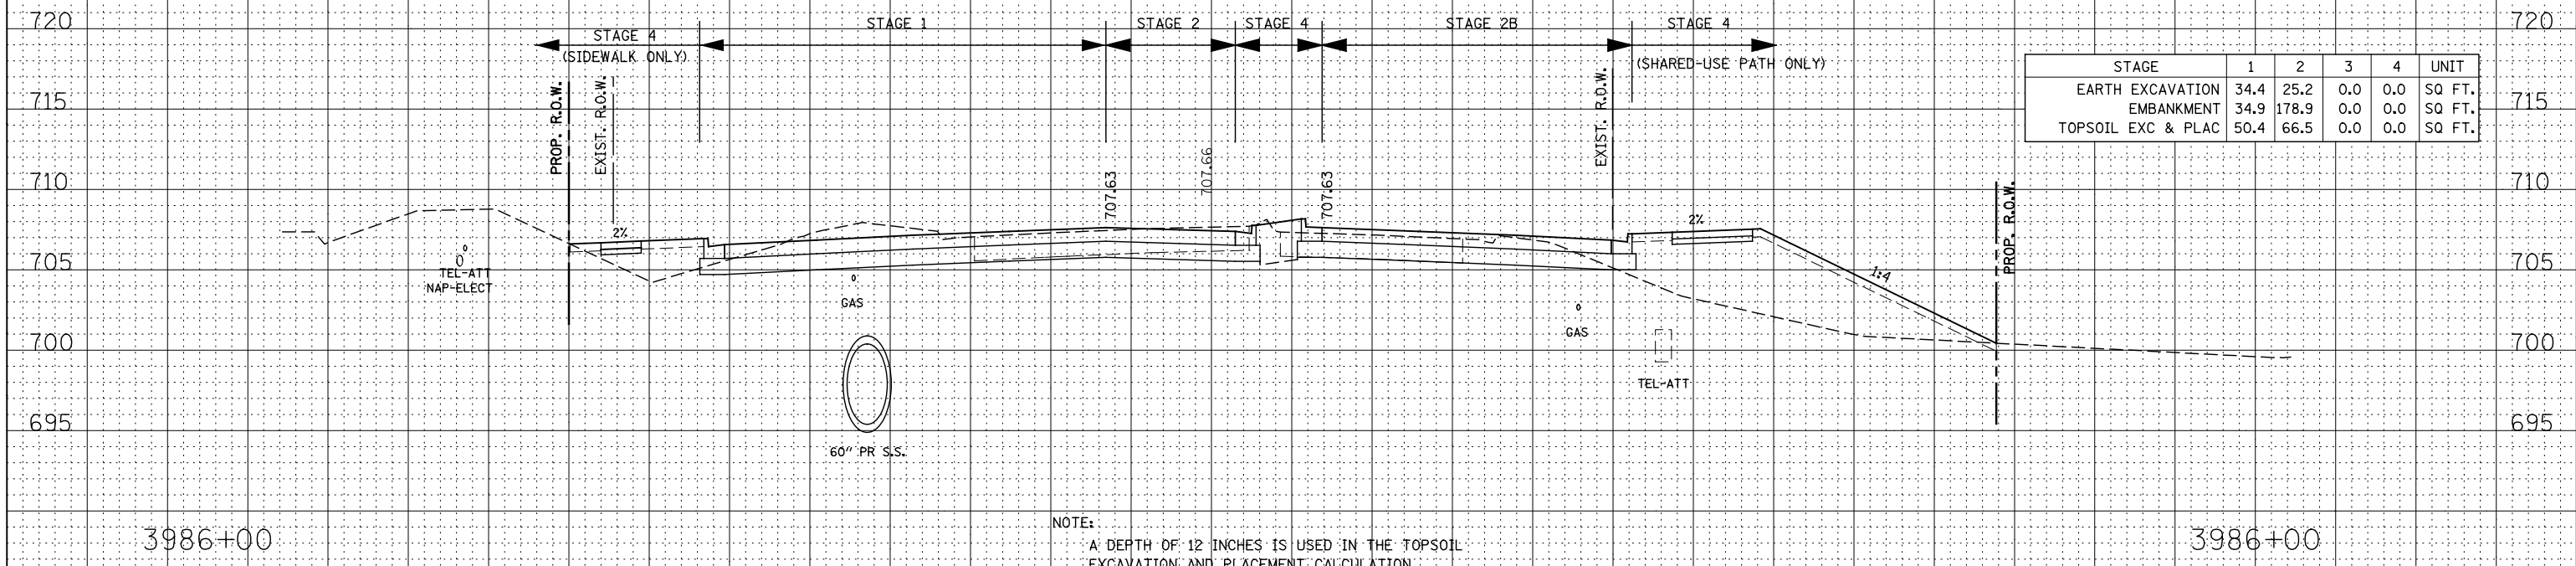

STAGE	1	2	3	4	UNIT
EARTH EXCAVATION	34.4	25.2	0.0	0.0	SQ FT.
EMBANKMENT	34.9	178.9	0.0	0.0	SQ FT.
TOPSOIL EXC & PLAC	50.4	66.5	0.0	0.0	SQ FT.

NOTE:
A DEPTH OF 12 INCHES IS USED IN THE TOPSOIL EXCAVATION AND PLACEMENT CALCULATION.