



DATE	
BY	
FINAL SURVEY	
SURVEYED	
PLOTTED	
NOTE BOOK	
AREAS CHECKED	
NO.	

DATE	
BY	
ORIGINAL SURVEY	
SURVEYED	
PLOTTED	
NOTE BOOK	
AREAS CHECKED	
NO.	

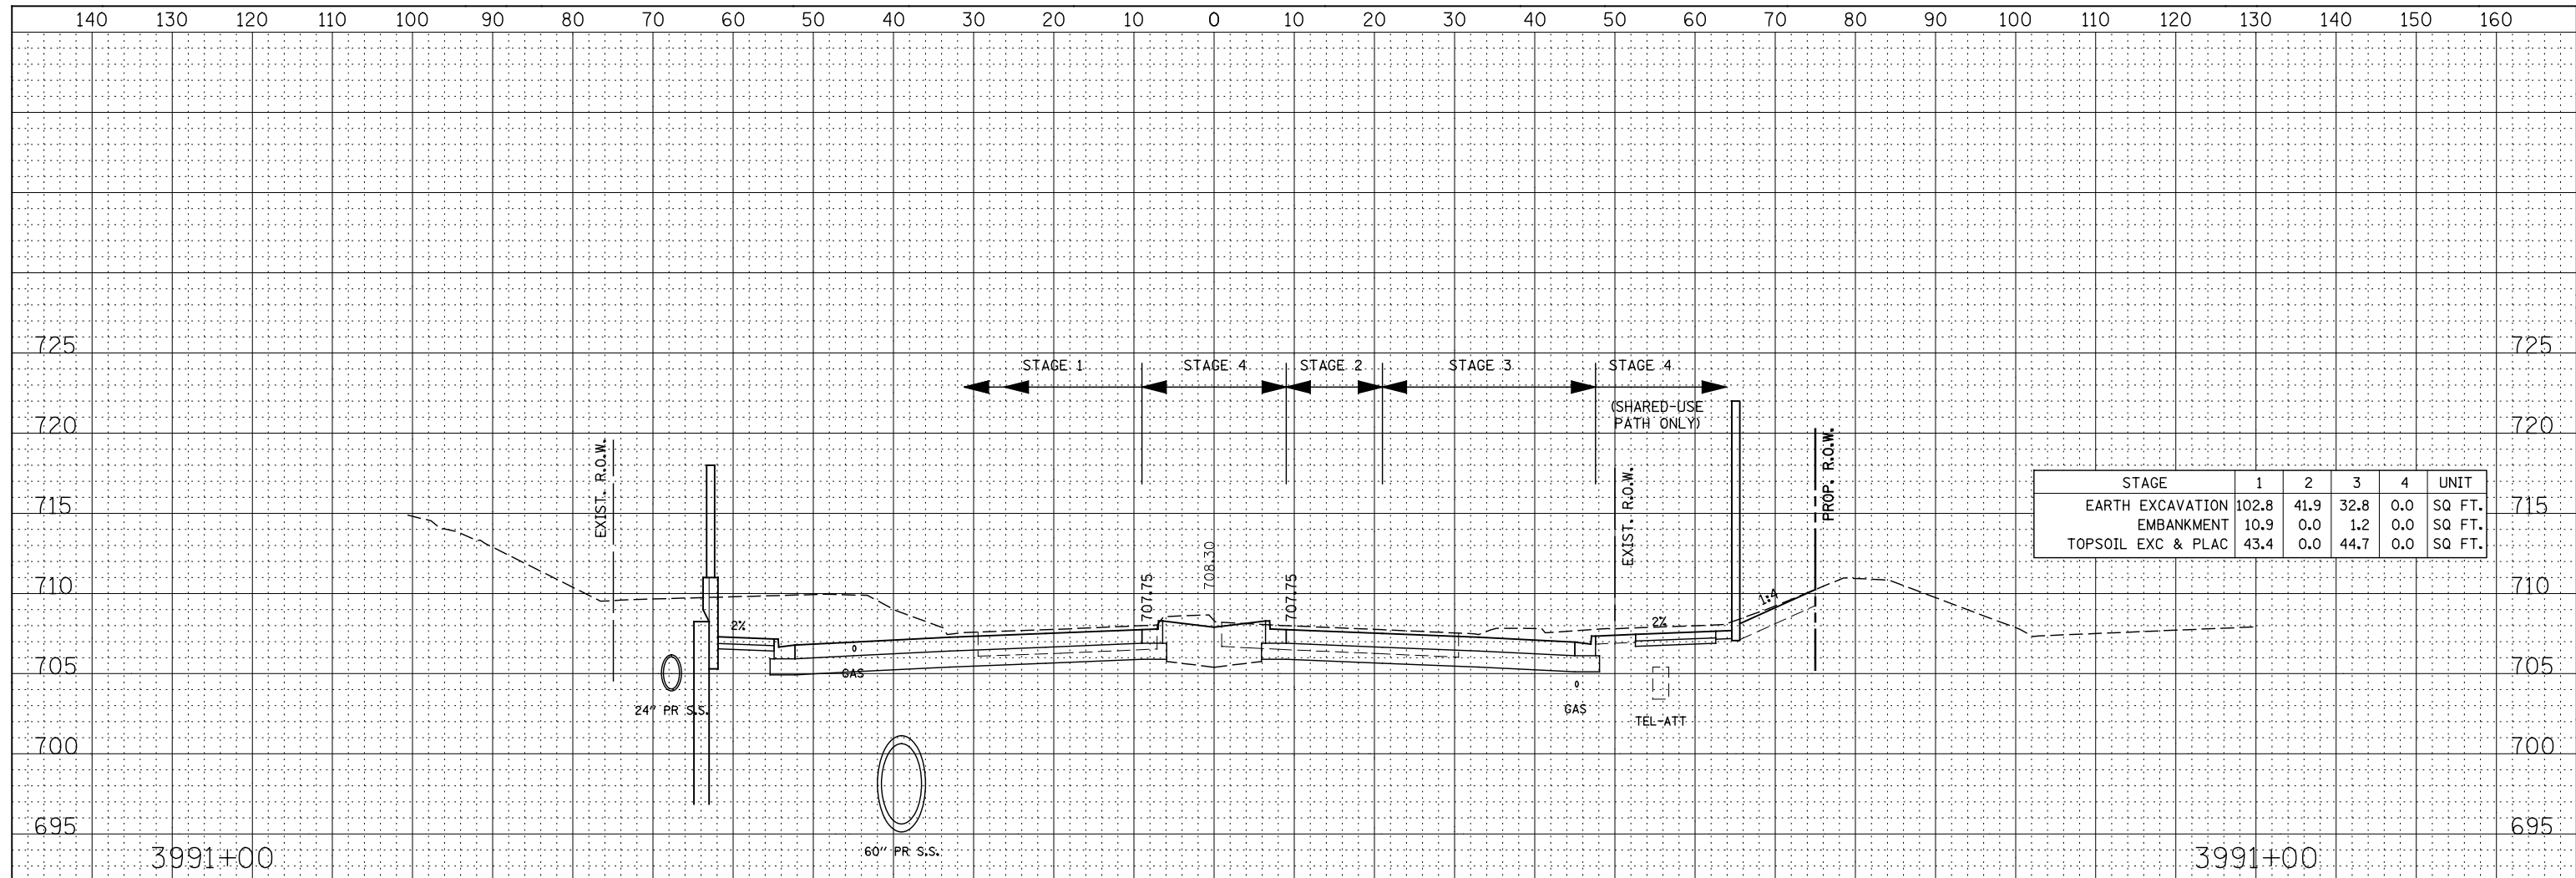

STAGE	1	2	3	4	UNIT
EARTH EXCAVATION	102.8	41.9	32.8	0.0	SQ FT.
EMBANKMENT	10.9	0.0	1.2	0.0	SQ FT.
TOPSOIL EXC & PLAC	43.4	0.0	44.7	0.0	SQ FT.

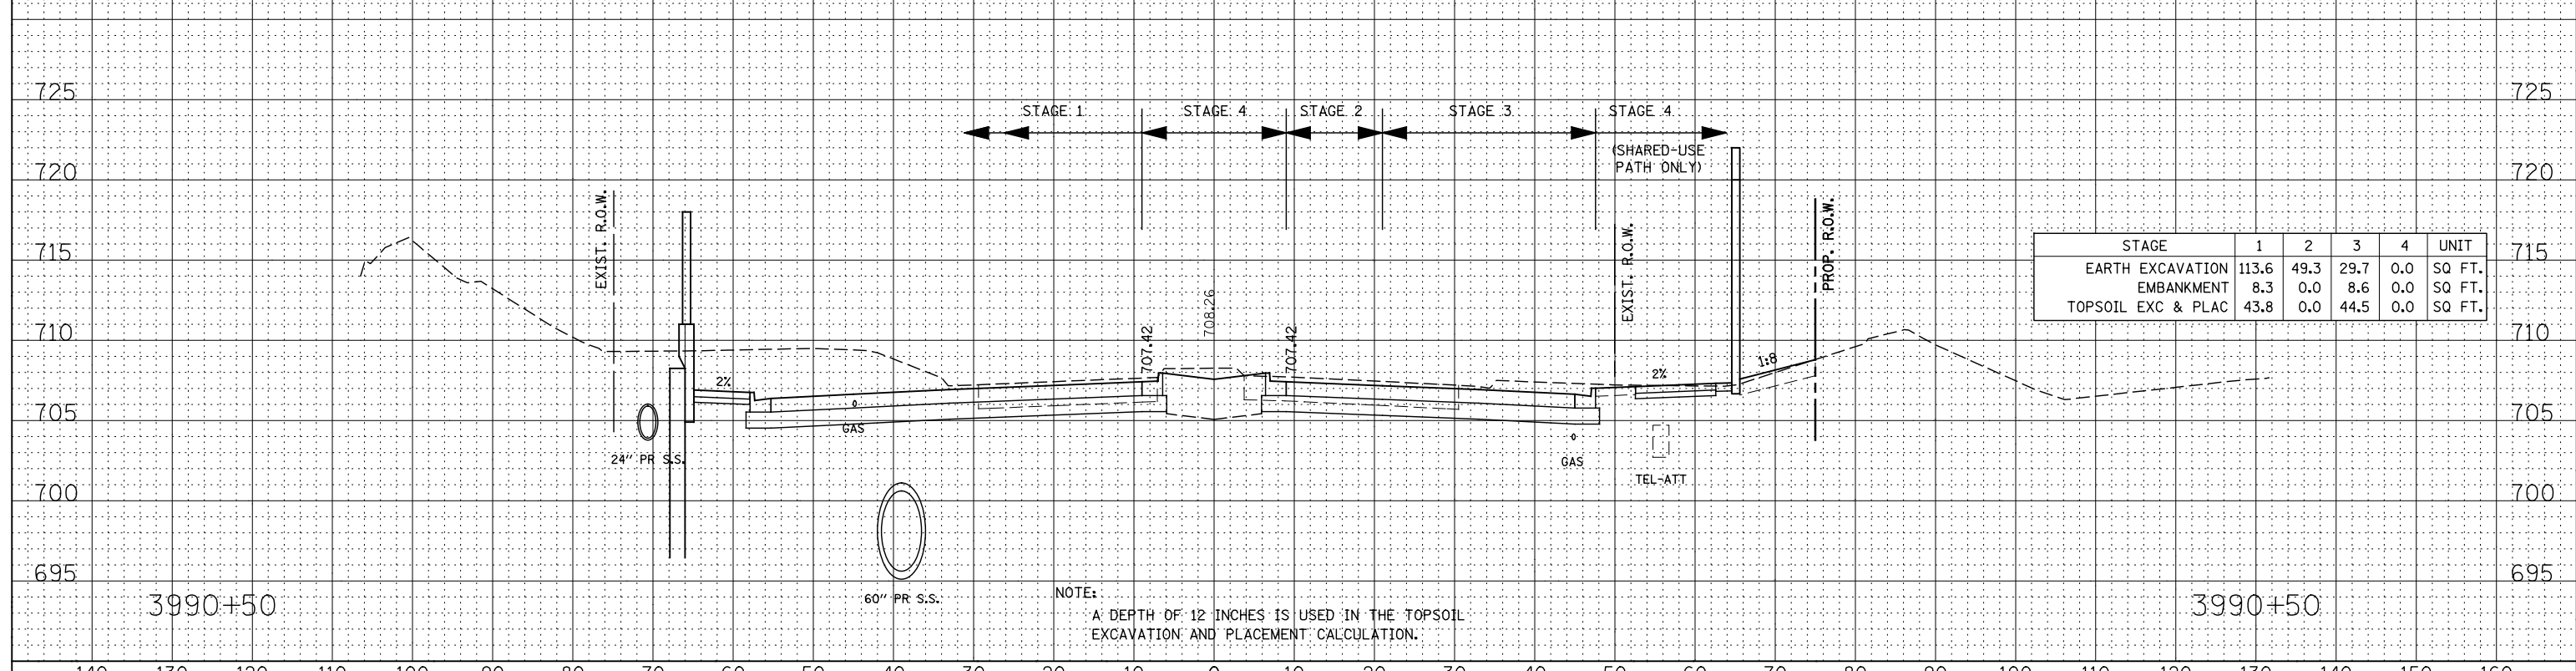

STAGE	1	2	3	4	UNIT
EARTH EXCAVATION	113.6	49.3	29.7	0.0	SQ FT.
EMBANKMENT	8.3	0.0	8.6	0.0	SQ FT.
TOPSOIL EXC & PLAC	43.8	0.0	44.5	0.0	SQ FT.

NOTE:  
A DEPTH OF 12 INCHES IS USED IN THE TOPSOIL EXCAVATION AND PLACEMENT CALCULATION.