


DATE	
BY	
FINAL SURVEY	
SURVEYED	
PLOTTED	
TEMPLATE	
NOTE BOOK	
AREAS CHECKED	
NO.	

DATE	
BY	
ORIGINAL SURVEY	
SURVEYED	
PLOTTED	
TEMPLATE	
NOTE BOOK	
AREAS CHECKED	
NO.	

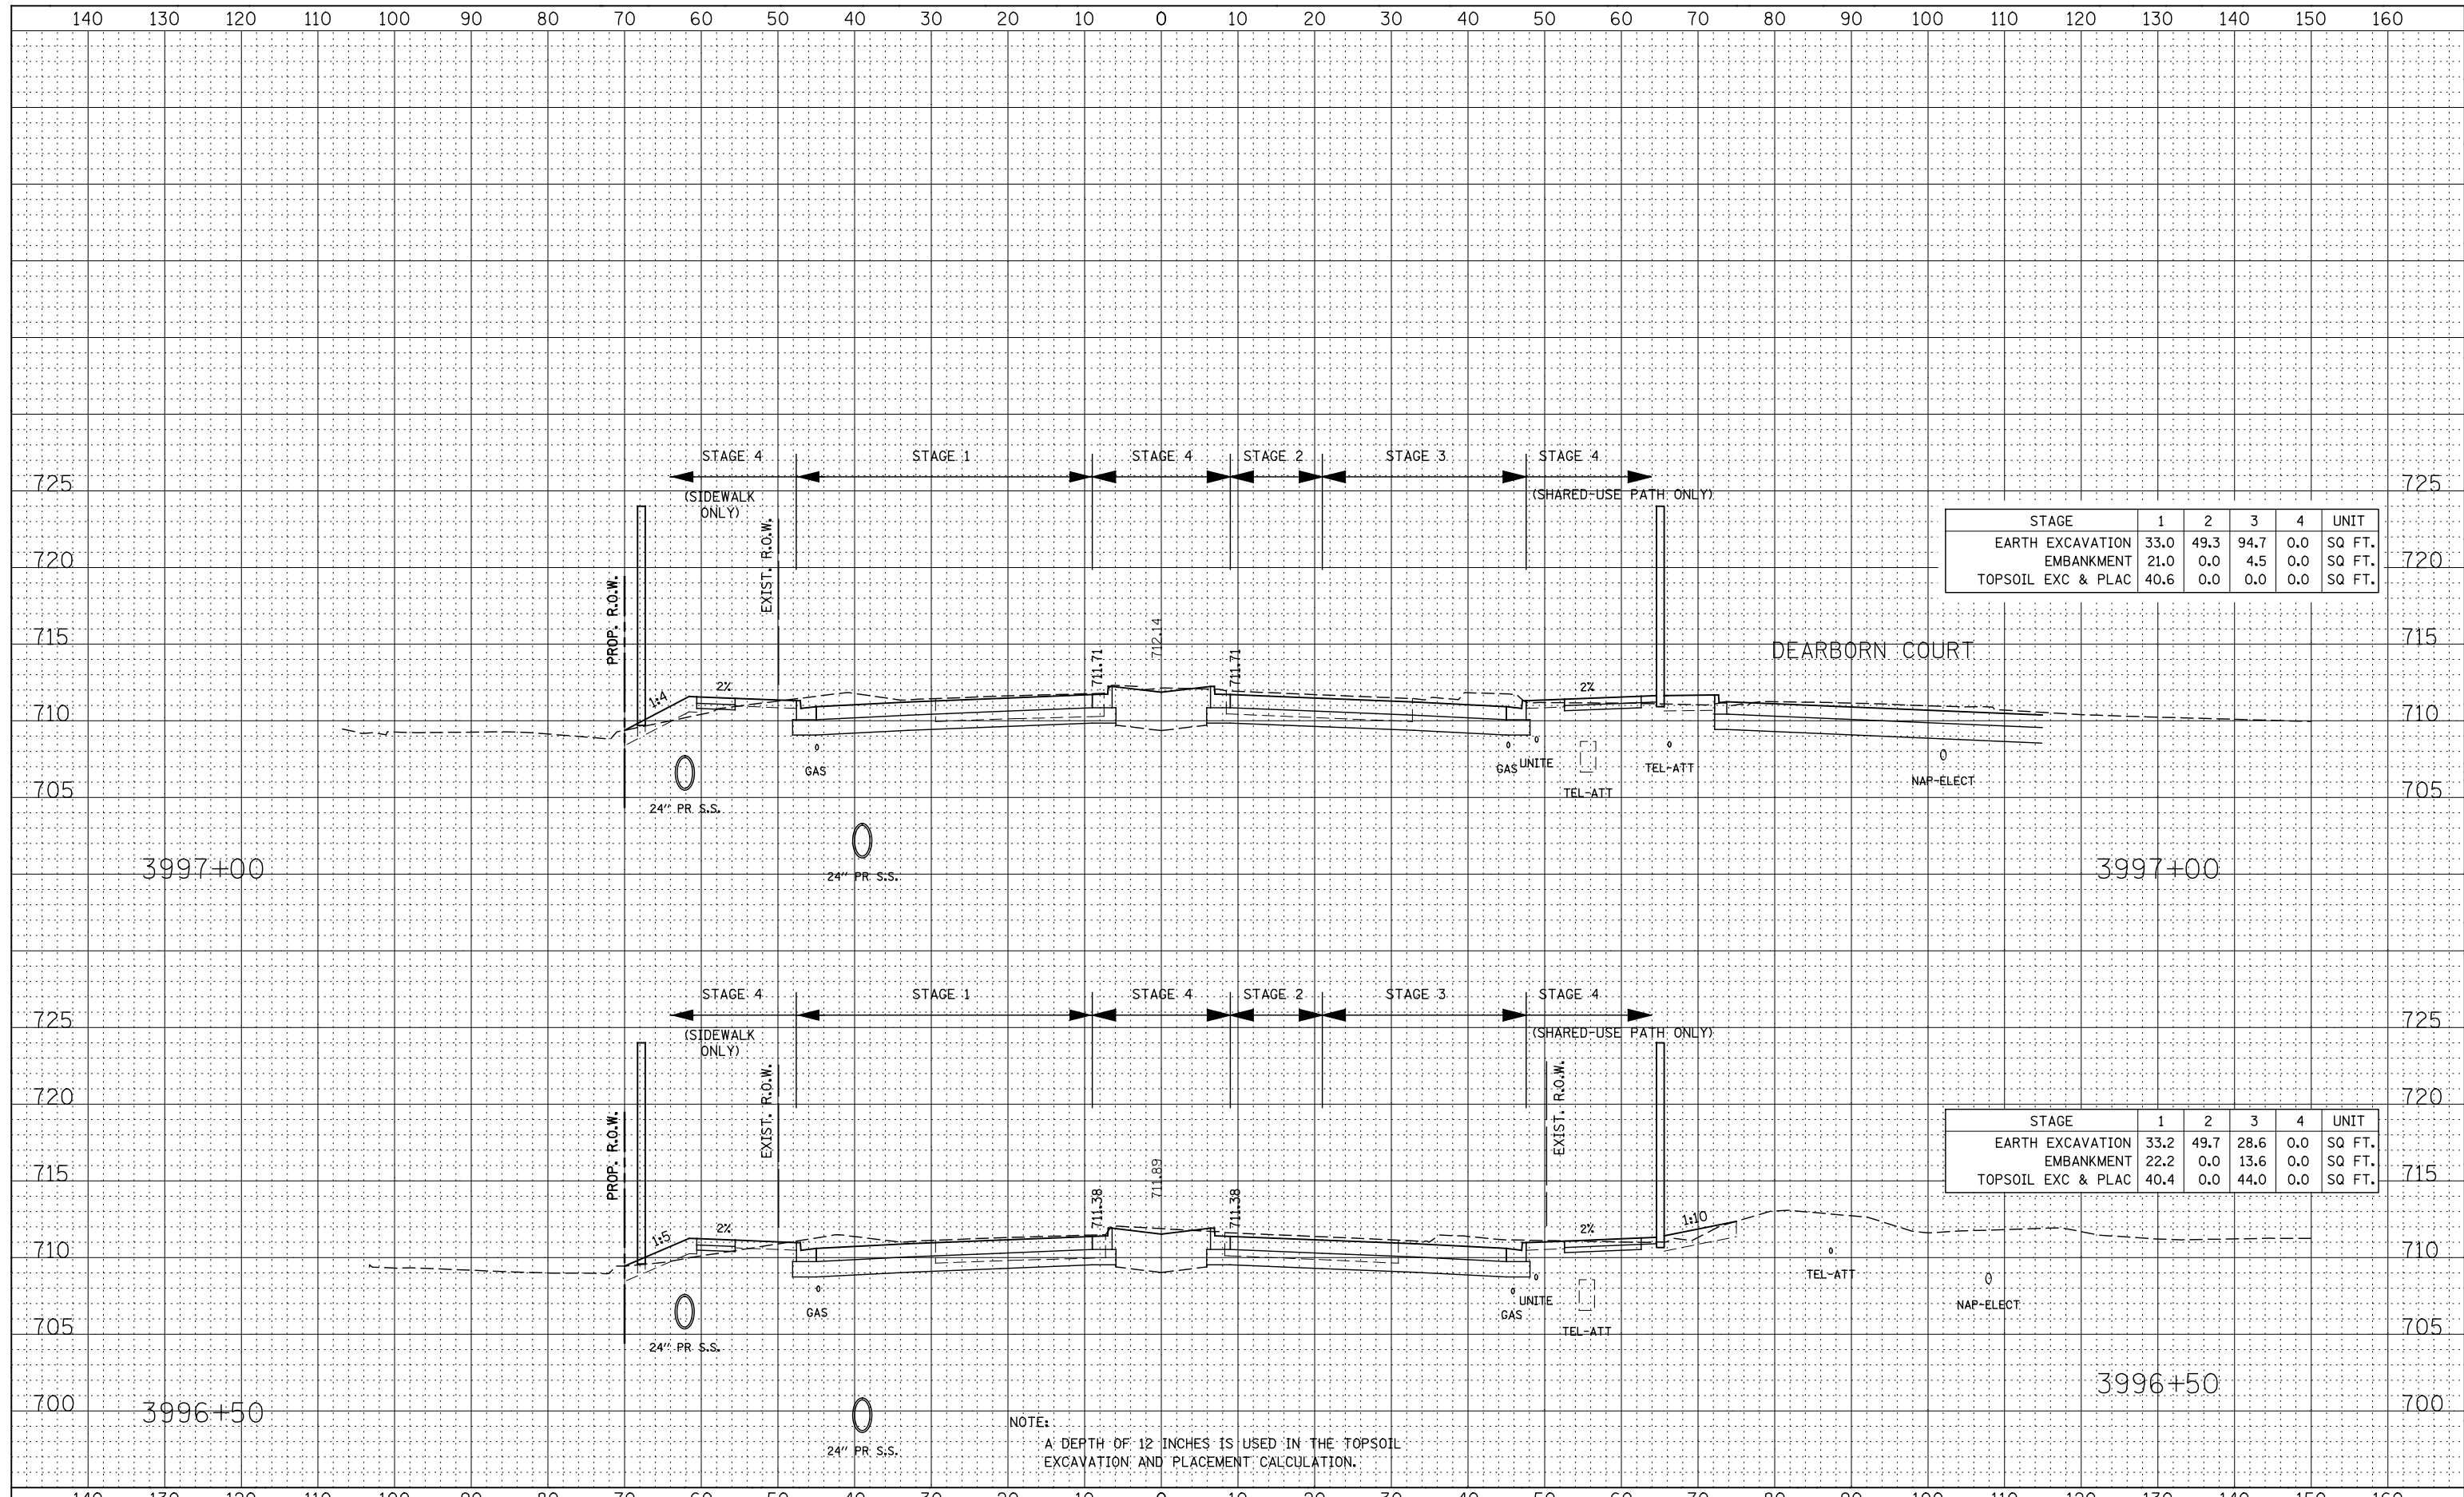

STAGE	1	2	3	4	UNIT
EARTH EXCAVATION	33.0	49.3	94.7	0.0	SQ FT.
EMBANKMENT	21.0	0.0	4.5	0.0	SQ FT.
TOPSOIL EXC & PLAC	40.6	0.0	0.0	0.0	SQ FT.

STAGE	1	2	3	4	UNIT
EARTH EXCAVATION	33.2	49.7	28.6	0.0	SQ FT.
EMBANKMENT	22.2	0.0	13.6	0.0	SQ FT.
TOPSOIL EXC & PLAC	40.4	0.0	44.0	0.0	SQ FT.

NOTE:
A DEPTH OF 12 INCHES IS USED IN THE TOPSOIL EXCAVATION AND PLACEMENT CALCULATION.