


DATE	
BY	
FINAL SURVEY	
SURVEYED	
PLOTTED	
TEMPLATE	
NOTE BOOK	
AREAS CHECKED	
NO.	

DATE	
BY	
ORIGINAL SURVEY	
SURVEYED	
PLOTTED	
TEMPLATE	
NOTE BOOK	
AREAS CHECKED	
NO.	

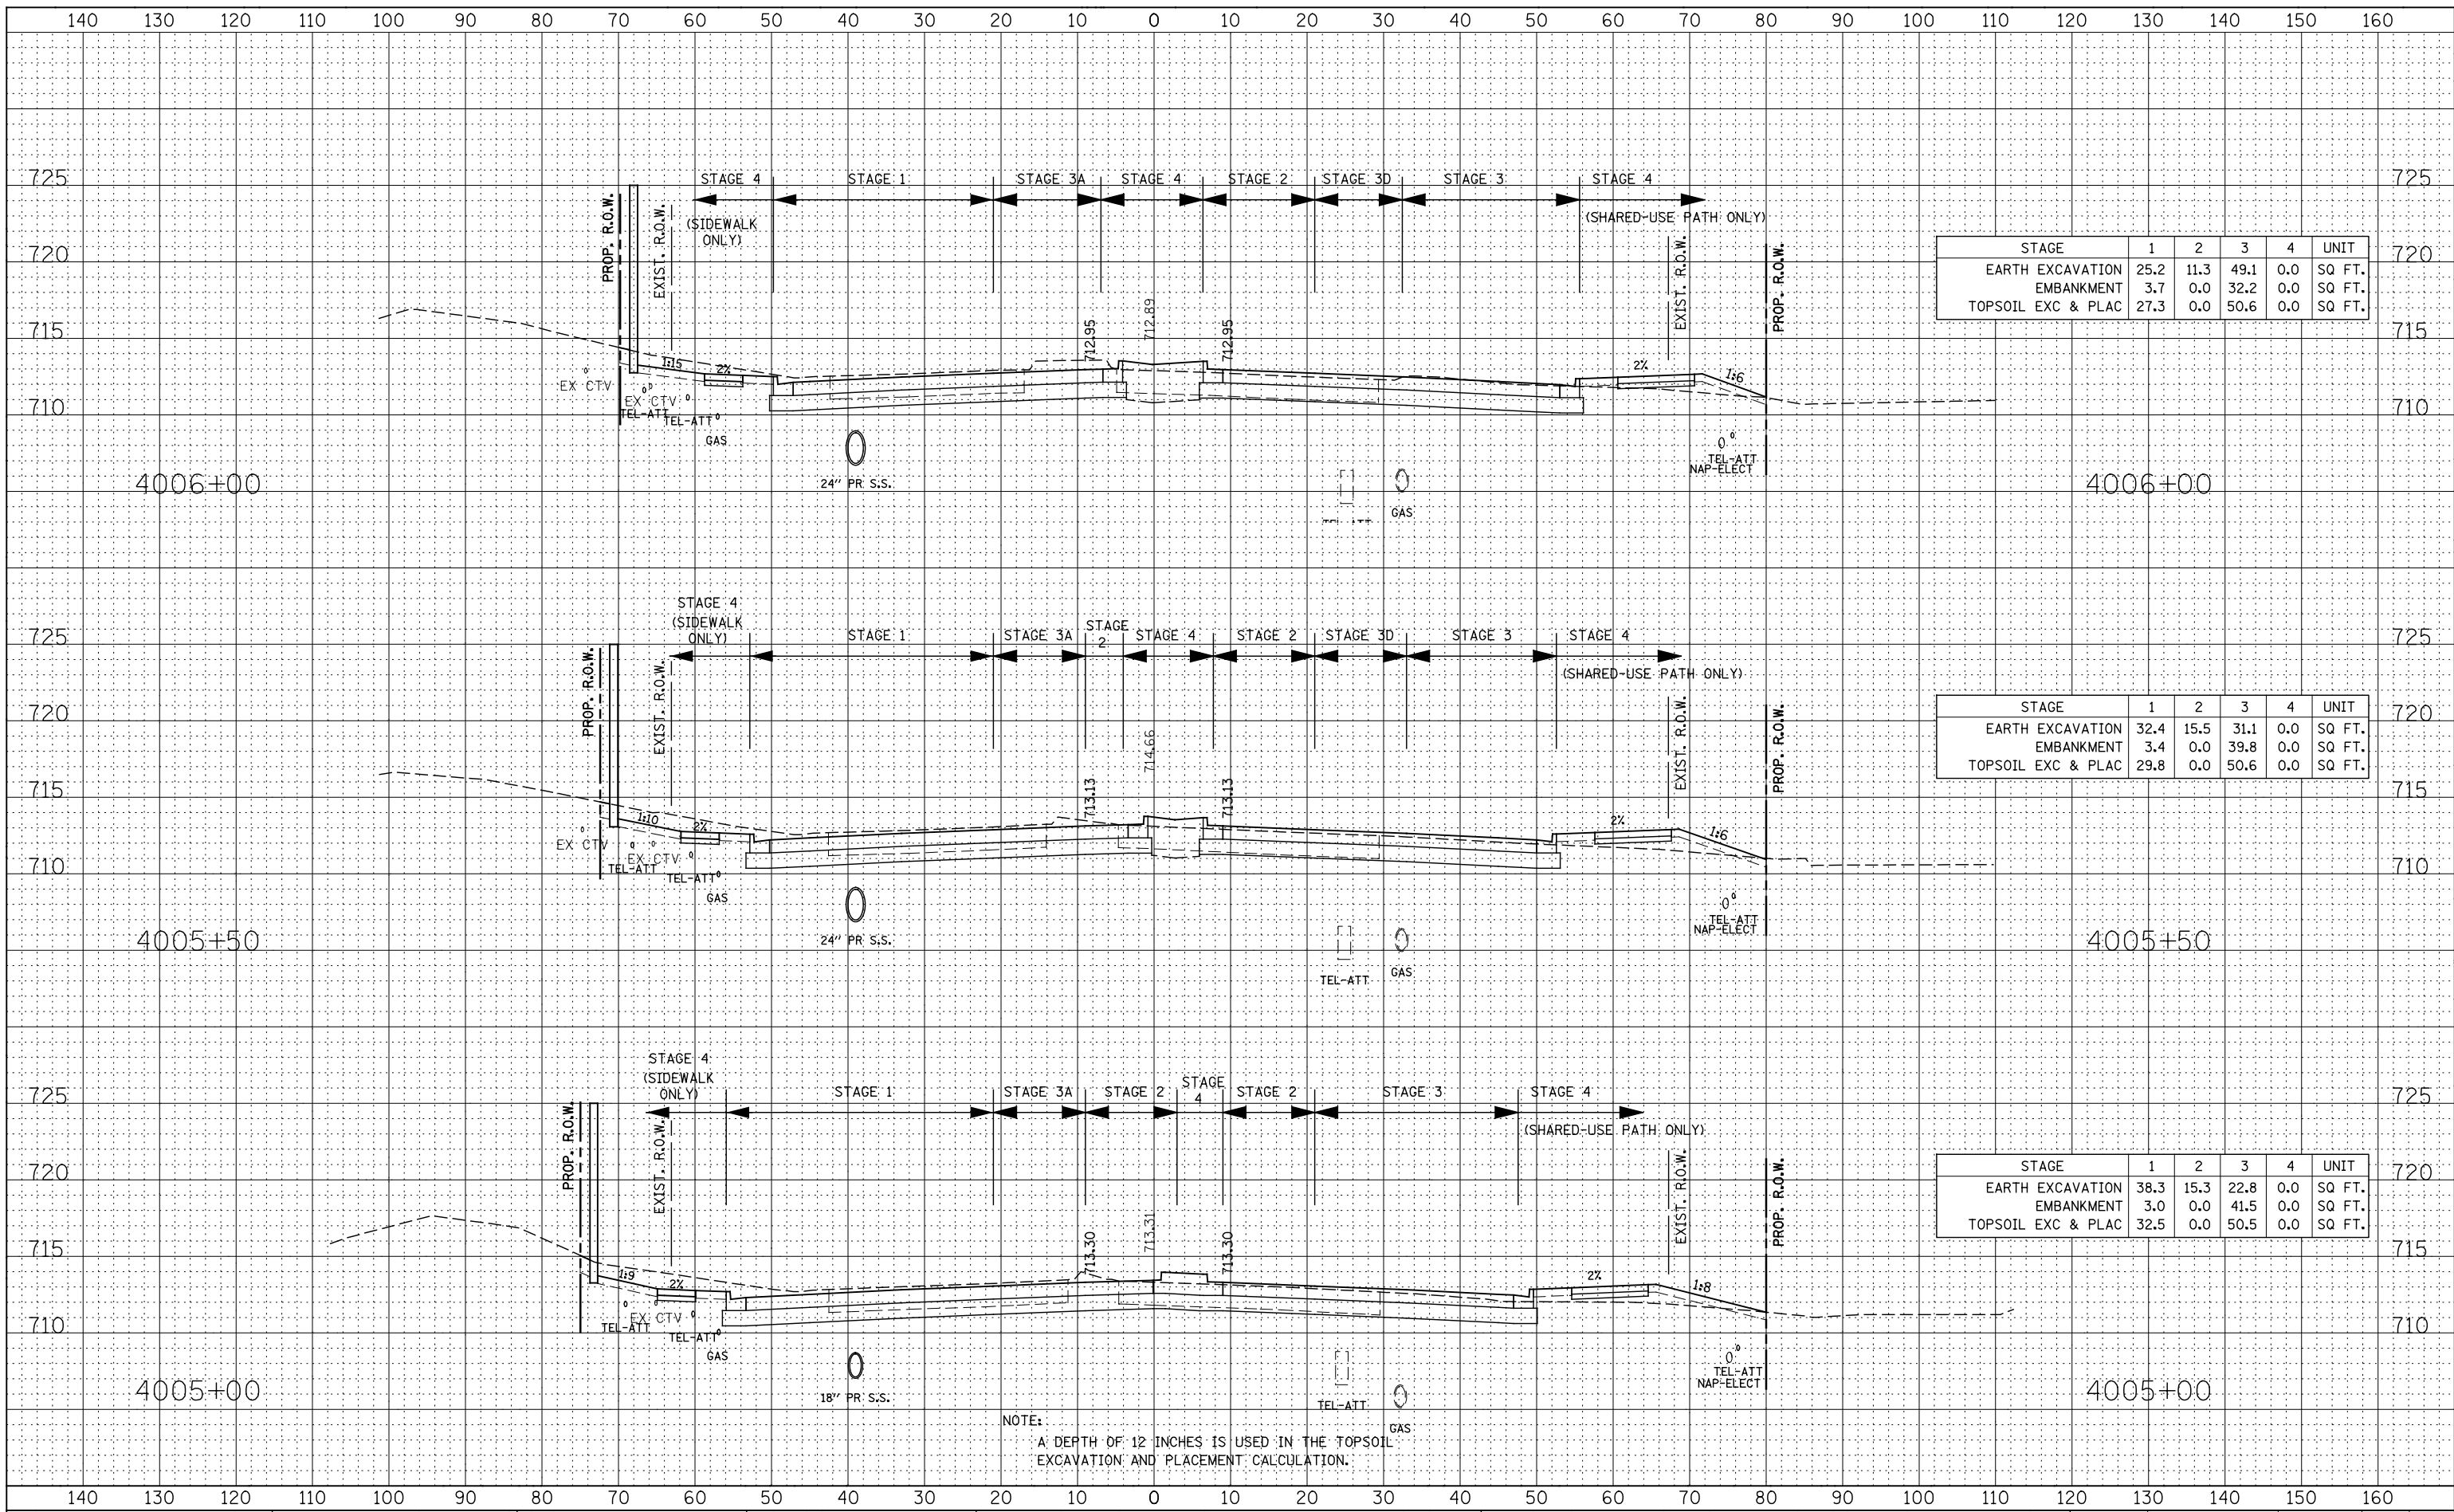

STAGE	1	2	3	4	UNIT
EARTH EXCAVATION	25.2	11.3	49.1	0.0	SQ FT.
EMBANKMENT	3.7	0.0	32.2	0.0	SQ FT.
TOPSOIL EXC & PLAC	27.3	0.0	50.6	0.0	SQ FT.

STAGE	1	2	3	4	UNIT
EARTH EXCAVATION	32.4	15.5	31.1	0.0	SQ FT.
EMBANKMENT	3.4	0.0	39.8	0.0	SQ FT.
TOPSOIL EXC & PLAC	29.8	0.0	50.6	0.0	SQ FT.

STAGE	1	2	3	4	UNIT
EARTH EXCAVATION	38.3	15.3	22.8	0.0	SQ FT.
EMBANKMENT	3.0	0.0	41.5	0.0	SQ FT.
TOPSOIL EXC & PLAC	32.5	0.0	50.5	0.0	SQ FT.

NOTE:
A DEPTH OF 12 INCHES IS USED IN THE TOPSOIL EXCAVATION AND PLACEMENT CALCULATION.