


DATE	
BY	
FINAL SURVEY	
NOTED	
PLOTTED	
TEMPLATE	
AREAS CHECKED	
NO.	

DATE	
BY	
ORIGINAL SURVEY	
NOTED	
PLOTTED	
TEMPLATE	
AREAS CHECKED	
NO.	

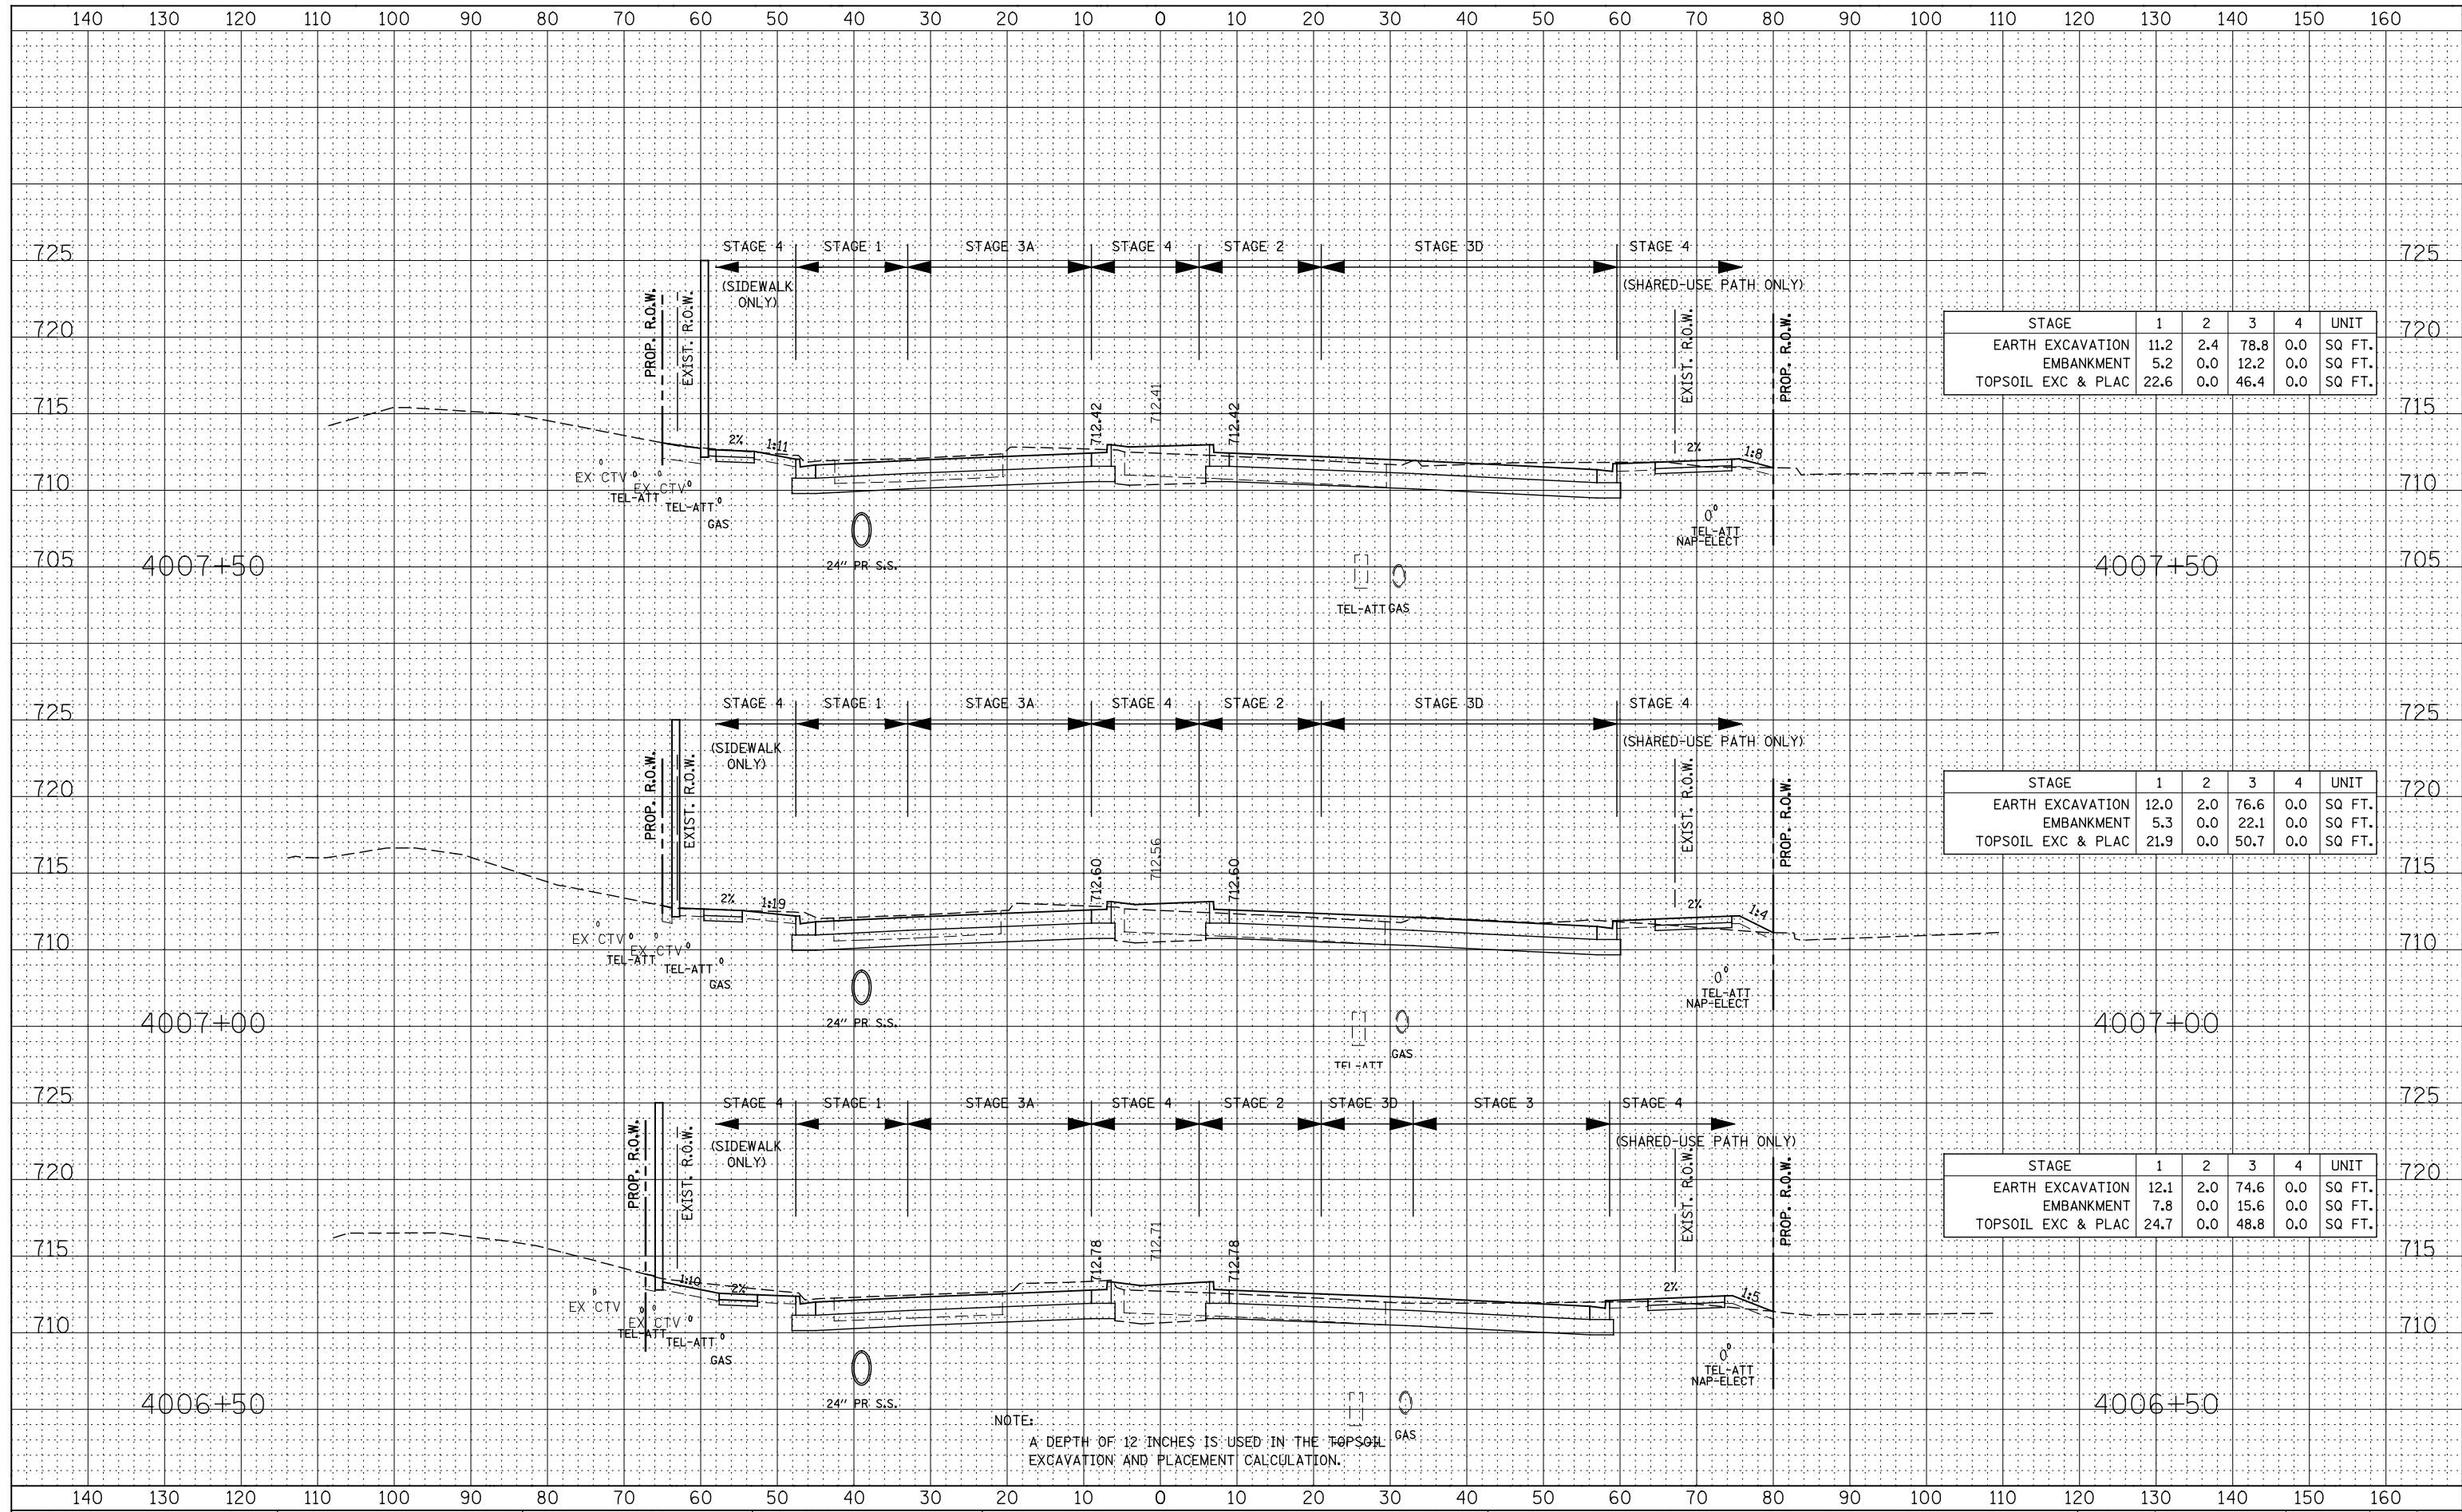

STAGE	1	2	3	4	UNIT
EARTH EXCAVATION	11.2	2.4	78.8	0.0	SQ FT.
EMBANKMENT	5.2	0.0	12.2	0.0	SQ FT.
TOPSOIL EXC & PLAC	22.6	0.0	46.4	0.0	SQ FT.

STAGE	1	2	3	4	UNIT
EARTH EXCAVATION	12.0	2.0	76.6	0.0	SQ FT.
EMBANKMENT	5.3	0.0	22.1	0.0	SQ FT.
TOPSOIL EXC & PLAC	21.9	0.0	50.7	0.0	SQ FT.

STAGE	1	2	3	4	UNIT
EARTH EXCAVATION	12.1	2.0	74.6	0.0	SQ FT.
EMBANKMENT	7.8	0.0	15.6	0.0	SQ FT.
TOPSOIL EXC & PLAC	24.7	0.0	48.8	0.0	SQ FT.

NOTE:  
A DEPTH OF 12 INCHES IS USED IN THE TOPSOIL EXCAVATION AND PLACEMENT CALCULATION.