


DATE	
BY	
FINAL SURVEY	SURVEYED
NOTE BOOK	PLOTTED
NO.	TEMPLATE
	AREAS CHECKED

DATE	
BY	
ORIGINAL SURVEY	SURVEYED
NOTE BOOK	PLOTTED
NO.	TEMPLATE
	AREAS CHECKED

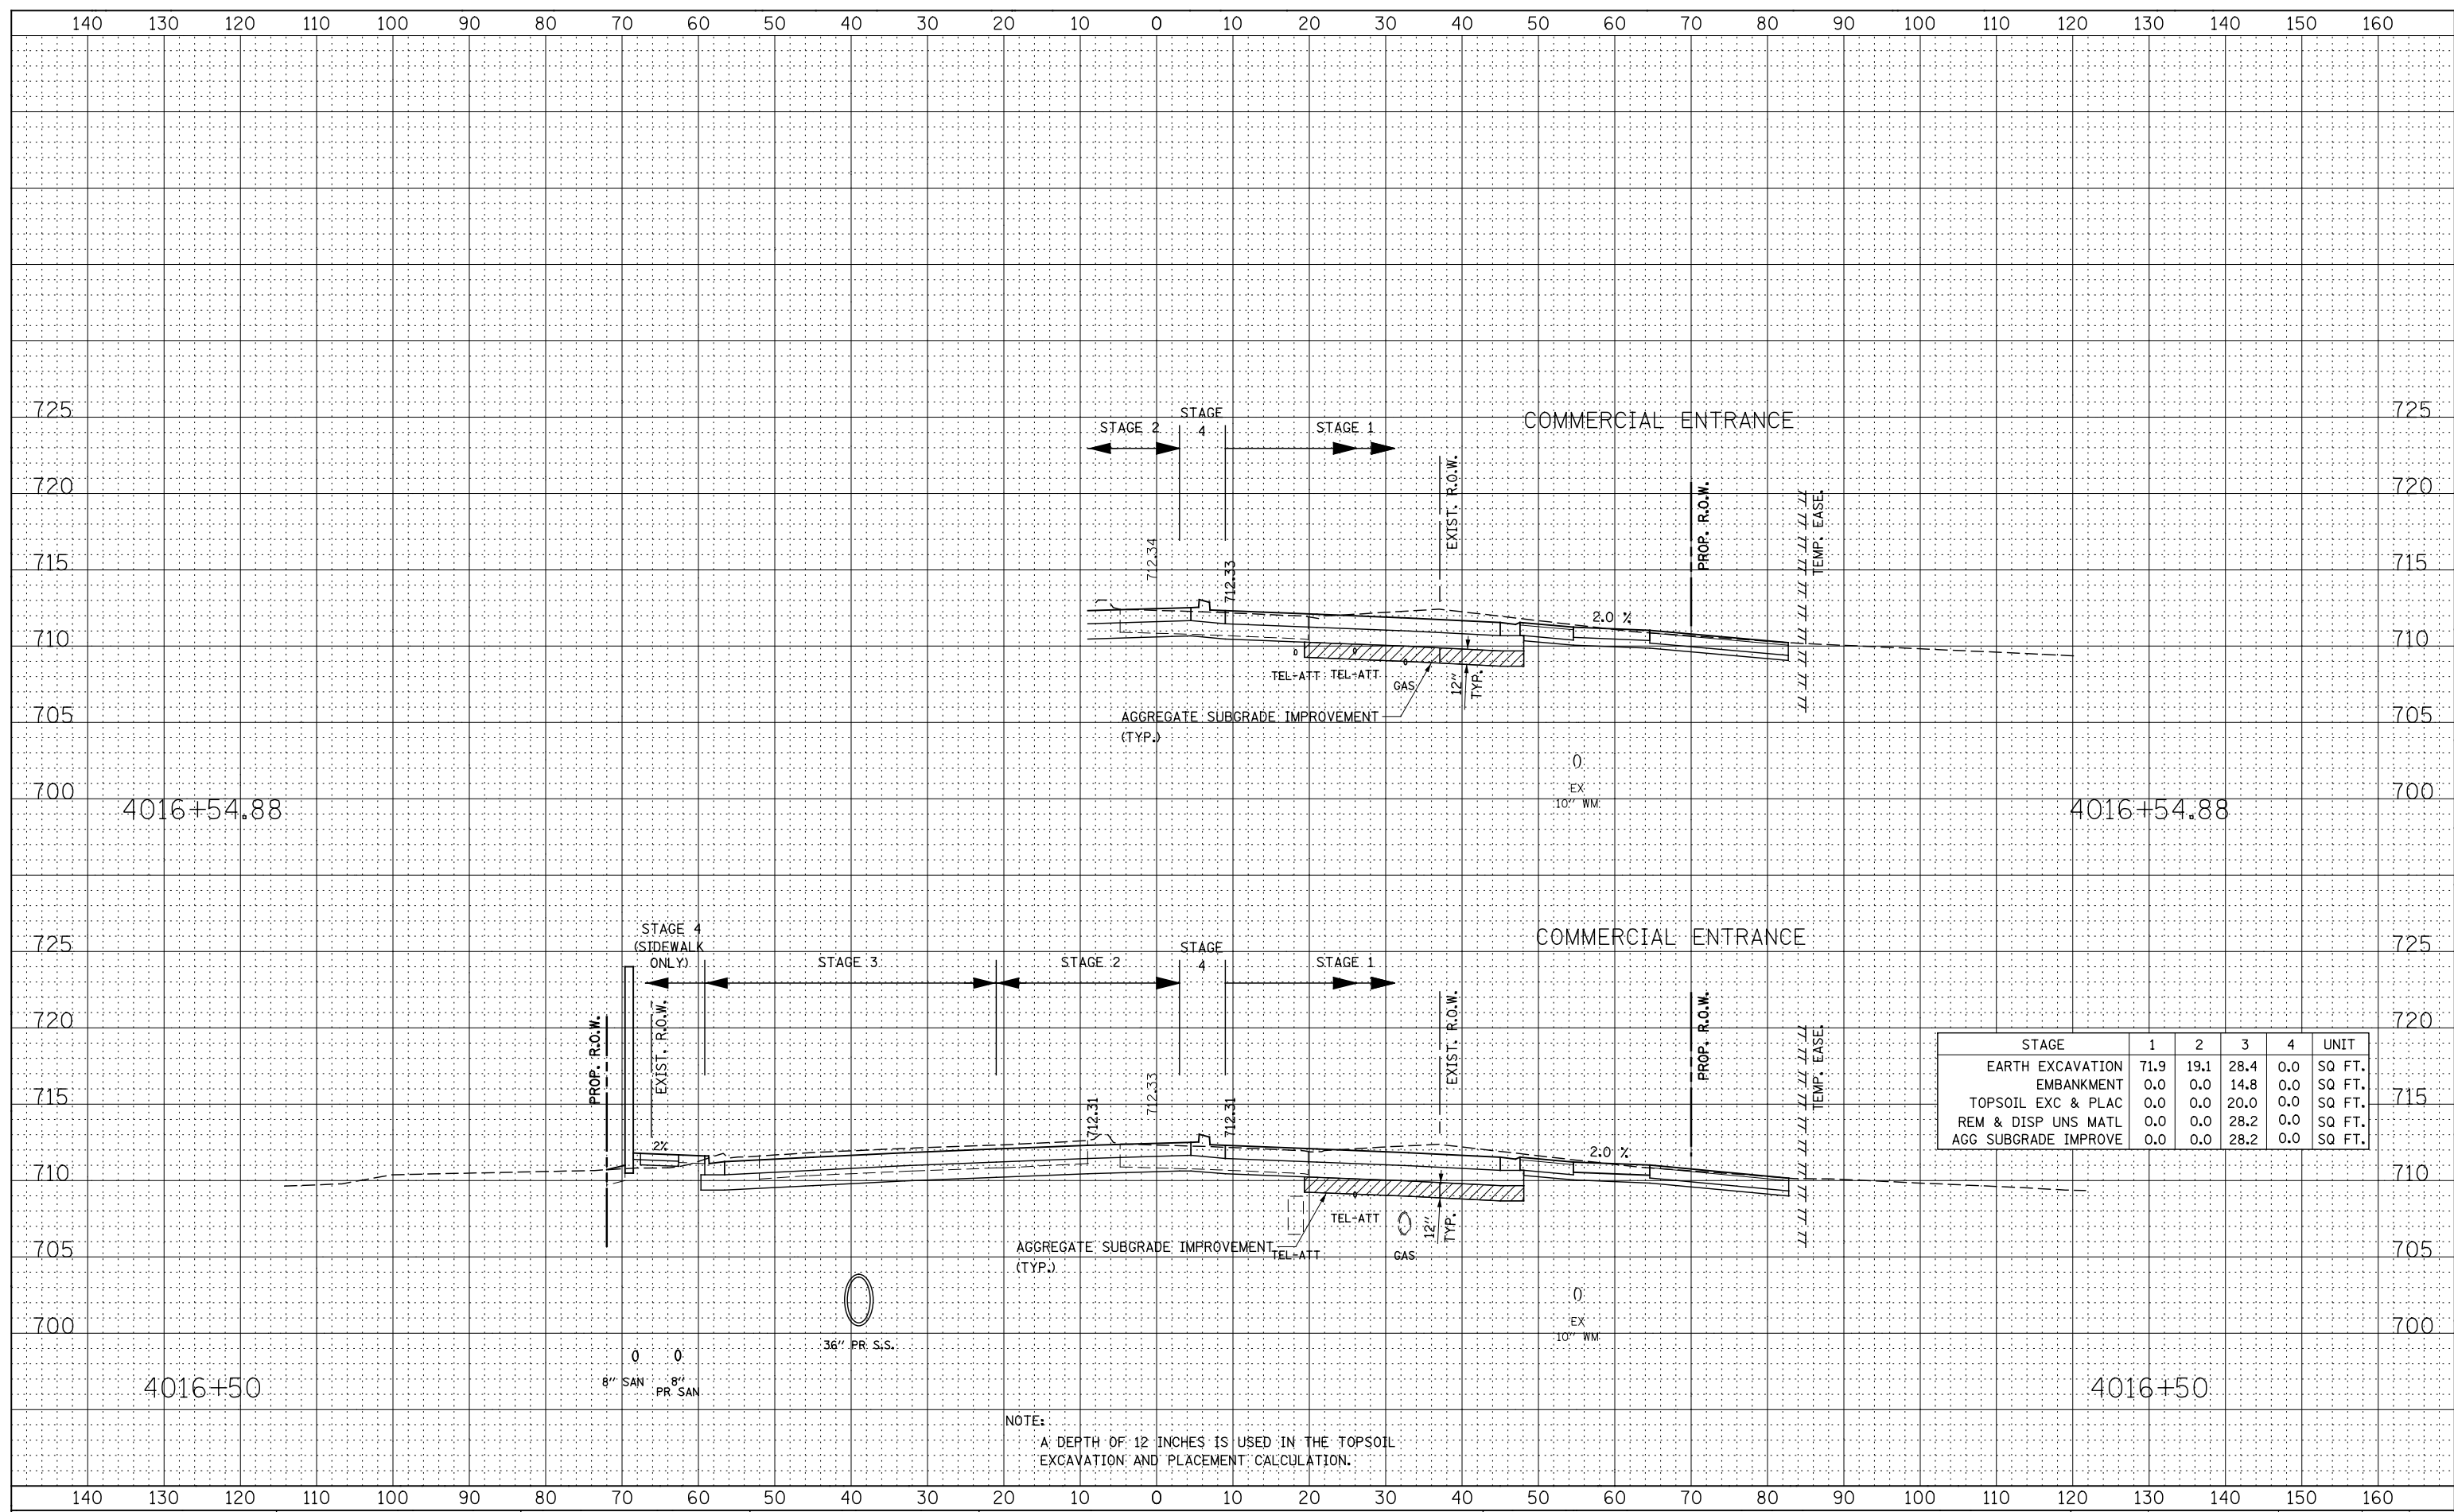

STAGE	1	2	3	4	UNIT
EARTH EXCAVATION	71.9	19.1	28.4	0.0	SQ FT.
EMBANKMENT	0.0	0.0	14.8	0.0	SQ FT.
TOPSOIL EXC & PLAC	0.0	0.0	20.0	0.0	SQ FT.
REM & DISP UNS MATL	0.0	0.0	28.2	0.0	SQ FT.
AGG SUBGRADE IMPROVE	0.0	0.0	28.2	0.0	SQ FT.

NOTE:
A DEPTH OF 12 INCHES IS USED IN THE TOPSOIL EXCAVATION AND PLACEMENT CALCULATION.