


DATE	
BY	
FINAL SURVEY	SURVEYED
NOTE BOOK	PLOTTED
NO.	TEMPLATE
	AREAS CHECKED

DATE	
BY	
ORIGINAL SURVEY	SURVEYED
NOTE BOOK	PLOTTED
NO.	TEMPLATE
	AREAS CHECKED

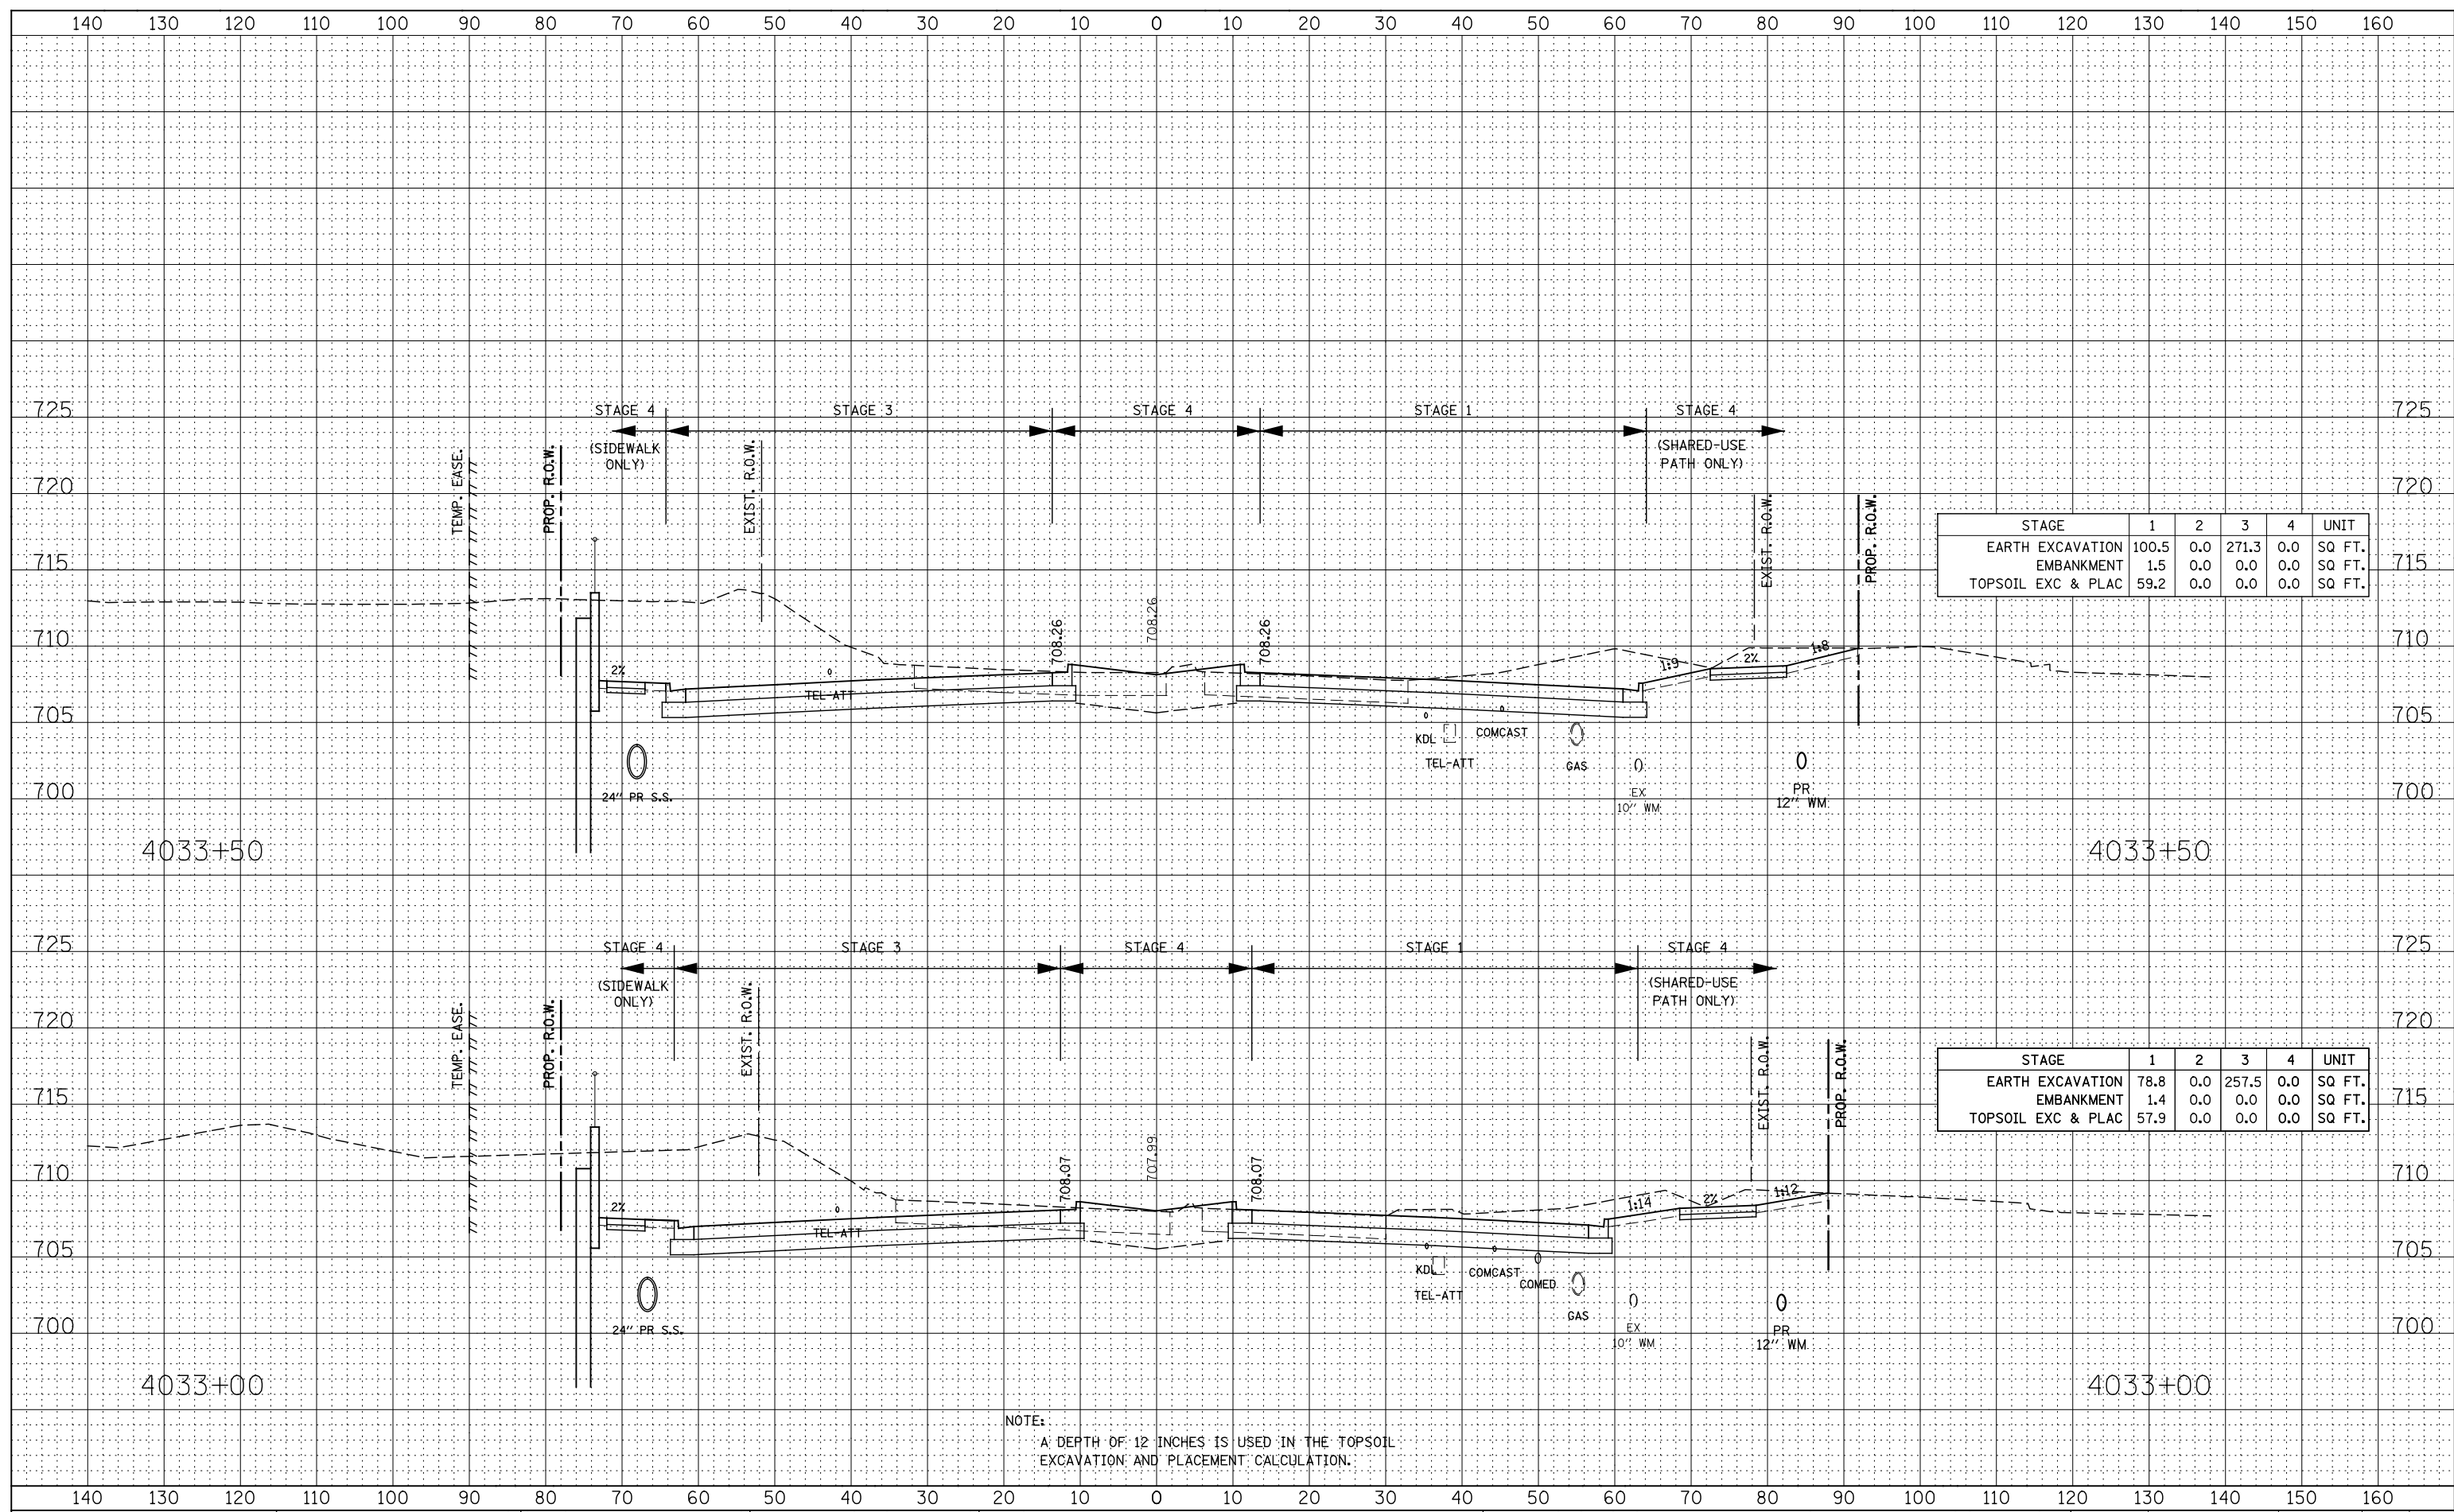

STAGE	1	2	3	4	UNIT
EARTH EXCAVATION	100.5	0.0	271.3	0.0	SQ FT.
EMBANKMENT	1.5	0.0	0.0	0.0	SQ FT.
TOPSOIL EXC & PLAC	59.2	0.0	0.0	0.0	SQ FT.

STAGE	1	2	3	4	UNIT
EARTH EXCAVATION	78.8	0.0	257.5	0.0	SQ FT.
EMBANKMENT	1.4	0.0	0.0	0.0	SQ FT.
TOPSOIL EXC & PLAC	57.9	0.0	0.0	0.0	SQ FT.

NOTE:  
A DEPTH OF 12 INCHES IS USED IN THE TOPSOIL EXCAVATION AND PLACEMENT CALCULATION.