


DATE	
BY	
FINAL SURVEY	
SURVEYED	
PLOTTED	
TEMPLATE	
NOTE BOOK	
AREAS CHECKED	
NO.	

DATE	
BY	
ORIGINAL SURVEY	
SURVEYED	
PLOTTED	
TEMPLATE	
NOTE BOOK	
AREAS CHECKED	
NO.	

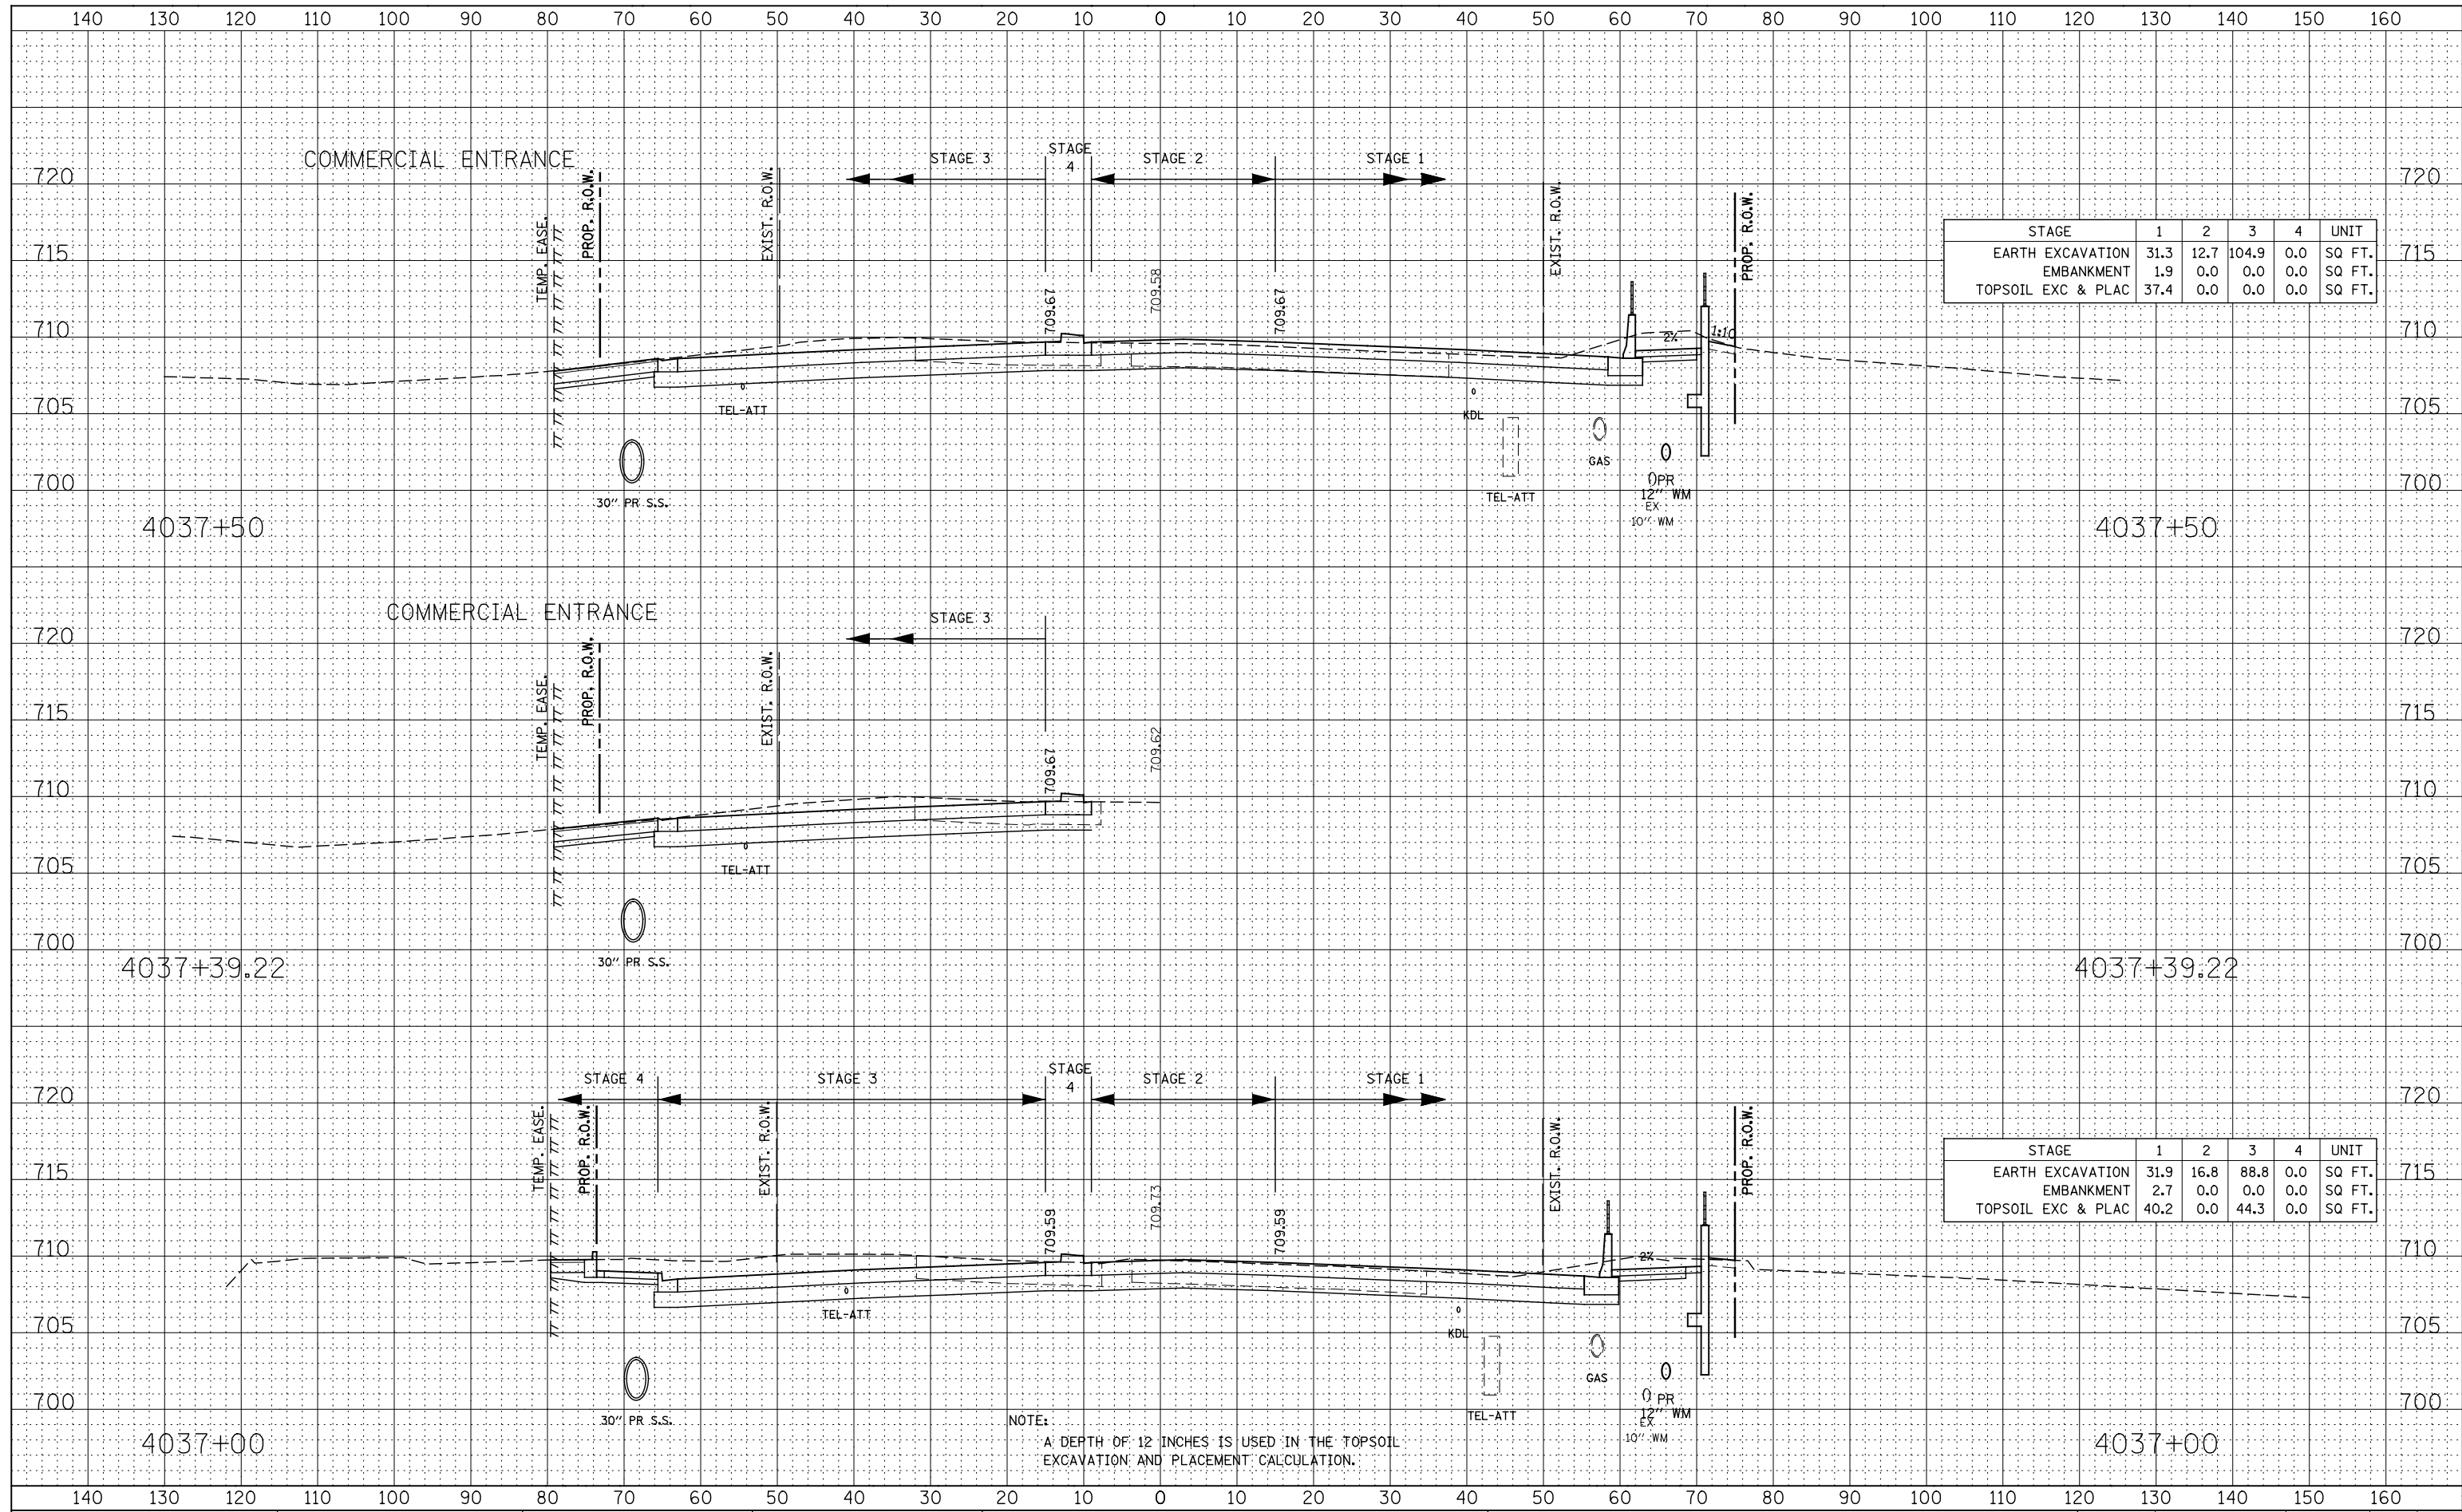

STAGE	1	2	3	4	UNIT
EARTH EXCAVATION	31.3	12.7	104.9	0.0	SQ FT.
EMBANKMENT	1.9	0.0	0.0	0.0	SQ FT.
TOPSOIL EXC & PLAC	37.4	0.0	0.0	0.0	SQ FT.

STAGE	1	2	3	4	UNIT
EARTH EXCAVATION	31.9	16.8	88.8	0.0	SQ FT.
EMBANKMENT	2.7	0.0	0.0	0.0	SQ FT.
TOPSOIL EXC & PLAC	40.2	0.0	44.3	0.0	SQ FT.

NOTE:
A DEPTH OF 12 INCHES IS USED IN THE TOPSOIL EXCAVATION AND PLACEMENT CALCULATION.